




**FRONT  
ELEVATIONS 1:100**




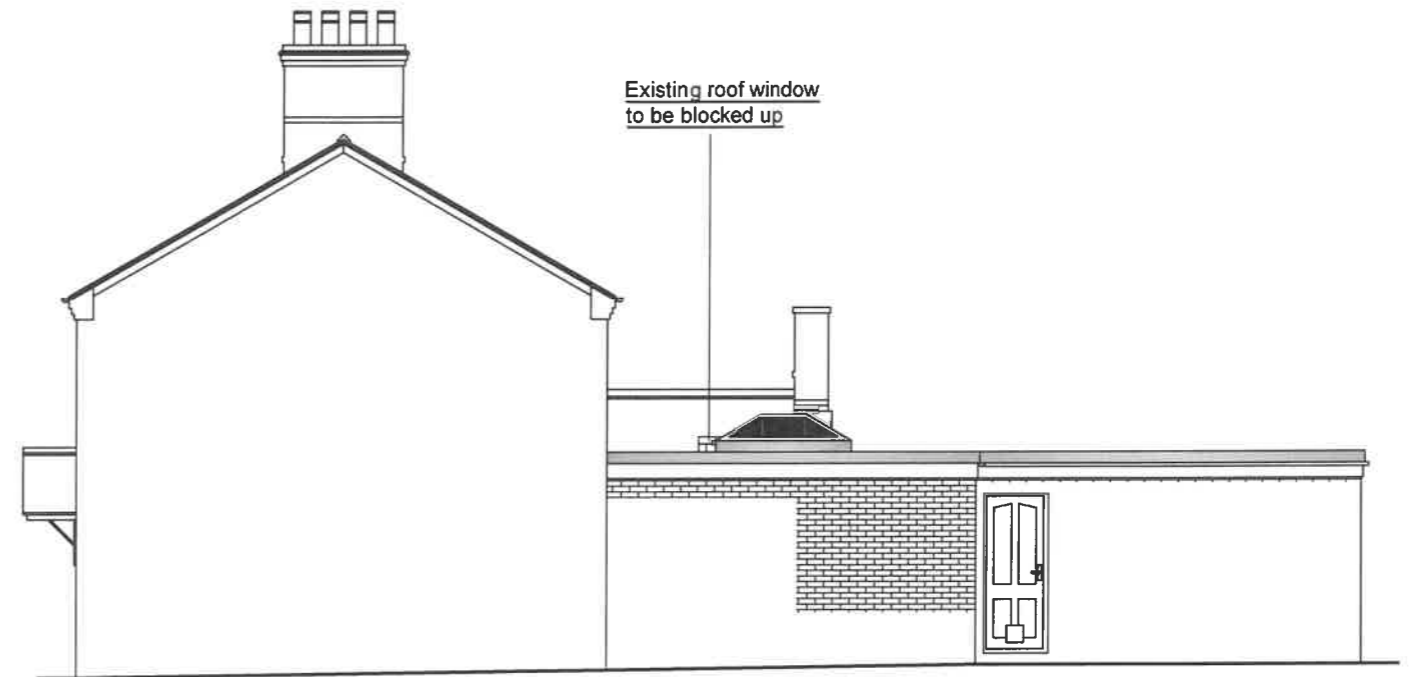


**SIDE**




**REAR**

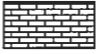**MATERIALS:**

-  Brickwork & details to match existing conservatory
-  White UPVC windows & doors to match existing
-  Flat roof finish (warm roof) with roof window & lantern

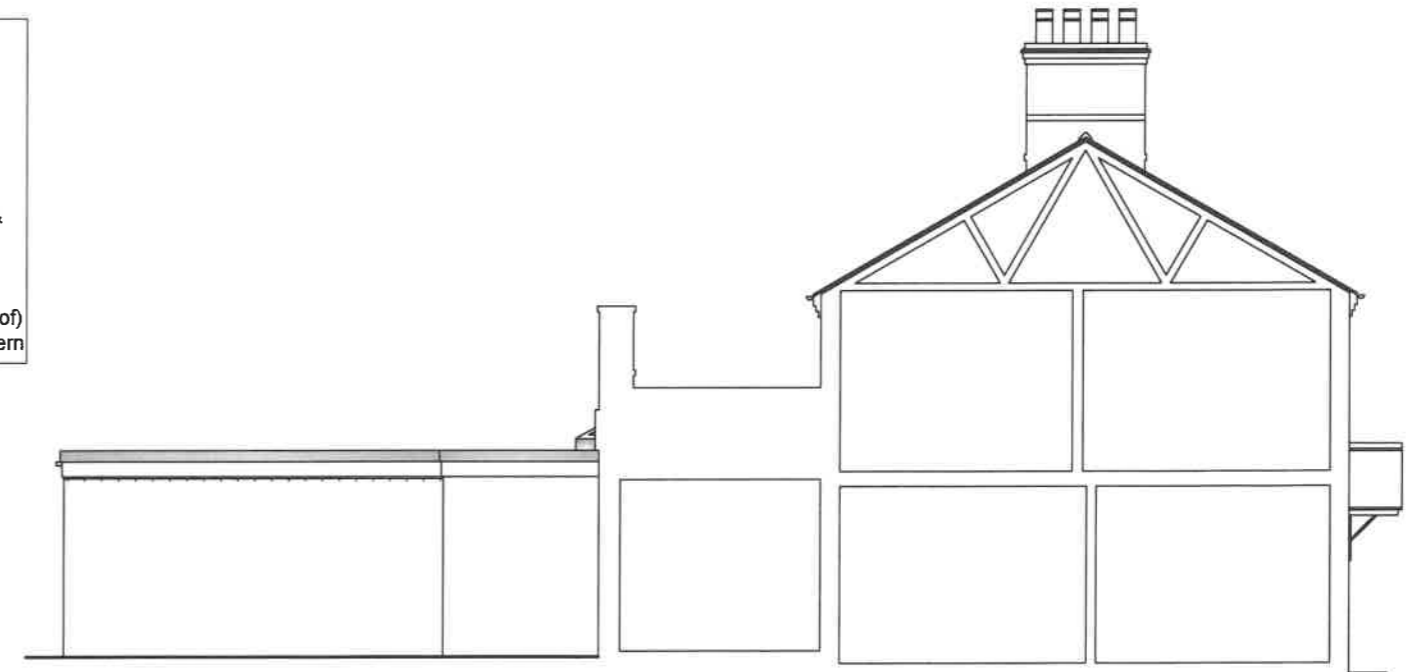

**SIDE**

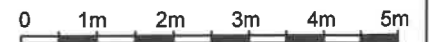

Contract :  
CONSERVATORY CONVERSION  
TO 15 MAIN STREET, WITCHFORD,  
ELY, CAMBS.

Title :  
ELEVATIONS  
AS PROPOSED

These drawings are the  
COPYRIGHT of Greg  
Saberton Design.  
Unauthorised  
copying is not permitted.

Revisions :  
-

Scale : 1 : 100  
Date : MAY 2023  
Drawing Number : 07 / 3089 / 23

**GREG SABERTON DESIGN**  
ARCHITECTURAL DESIGN CONSULTANCY  
Tom's Hole Barn, Branch Bank, Prickwillow, Ely, Cambridgeshire, CB7 4UR  
Tel/Fax : 01353 687999  
Email : greg@sabertondesign.co.uk