


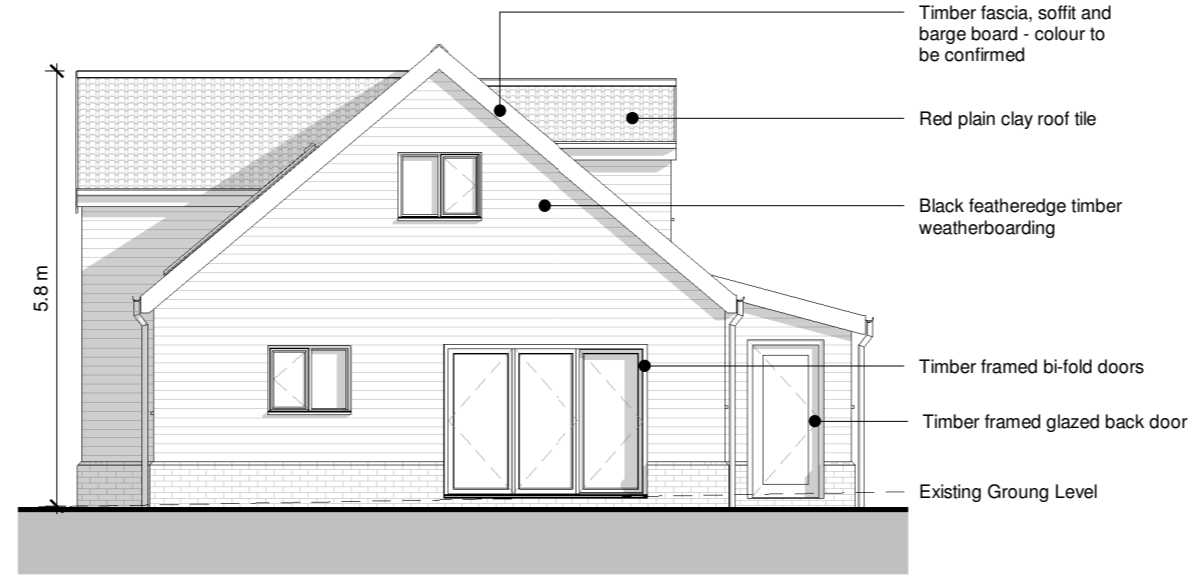


South Elevation As Proposed
1 : 100




East Elevation As Proposed
1 : 100



North Elevation As Proposed
1 : 100

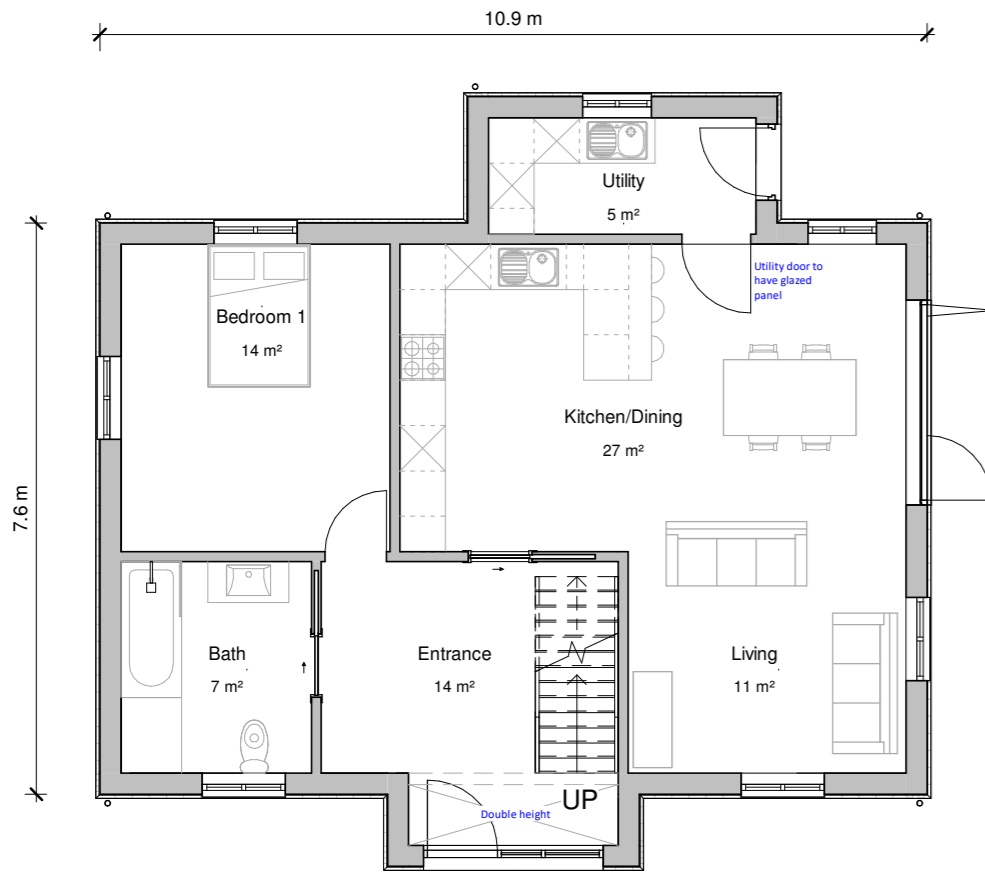


GA Ground Floor Plan As Proposed
1 : 100

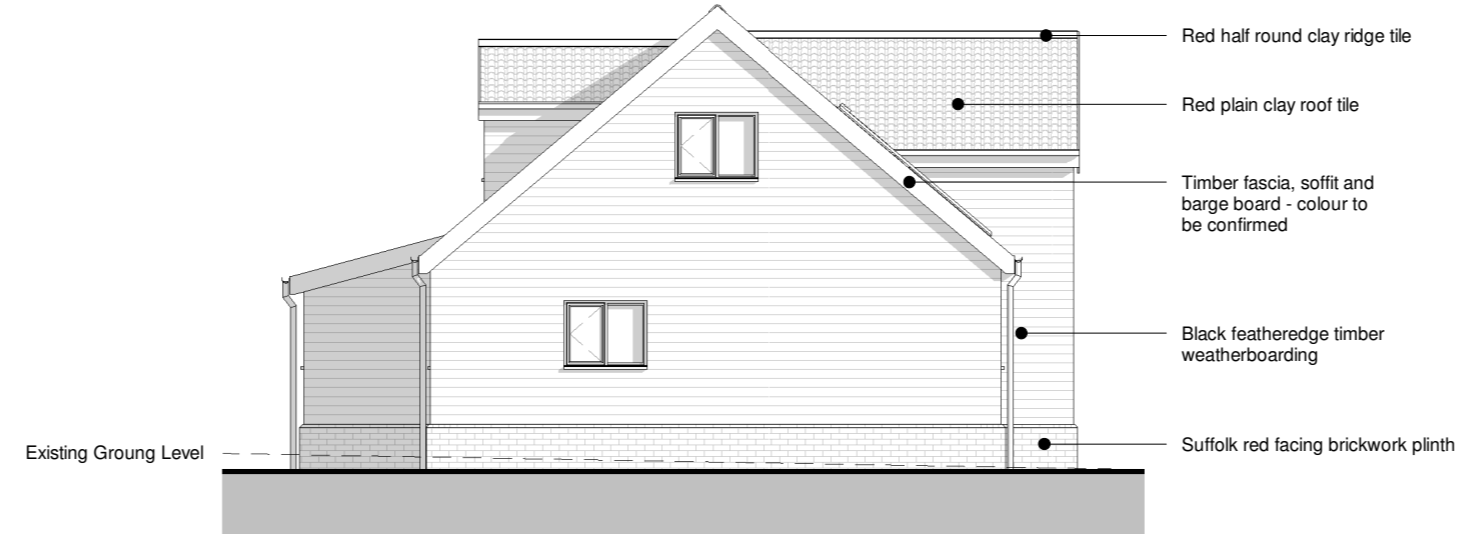

West Elevation As Proposed
1 : 100



Perspective 1

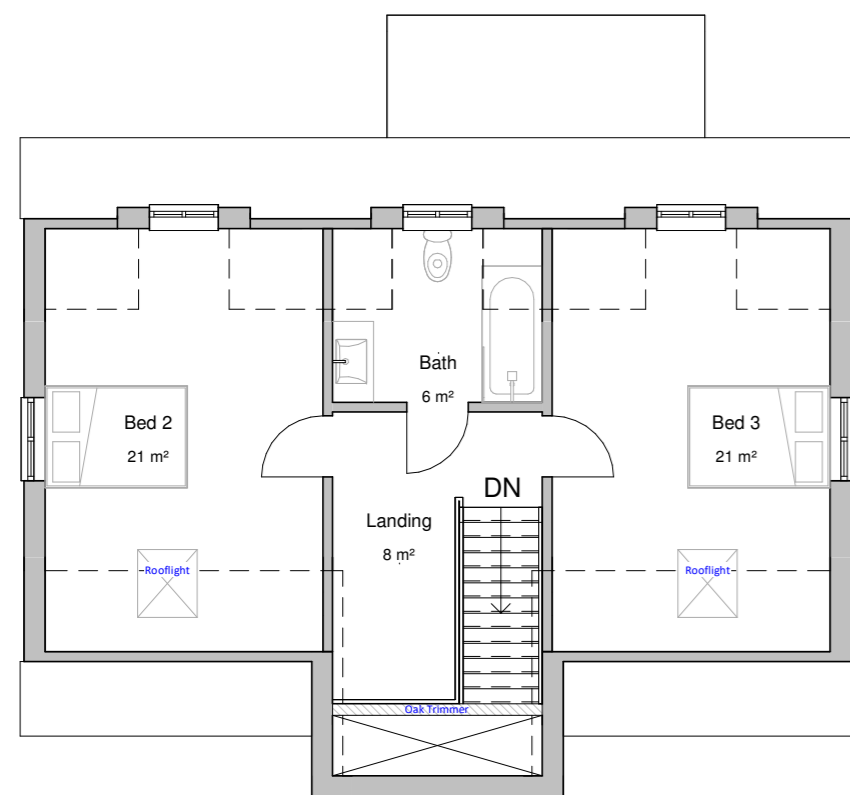

GA First Floor Plan As Proposed
1 : 100

Client
Mr Hugh Cumberland

Project
Limes Cottage, Forward Green, Stowmarket,
IP14 5HP - Proposed Annexe

Title
GA Plans and Elevations As Proposed

Project N° Drawing N° Revision
0224 - 0400 **P03**
Scale - unless otherwise stated
1 : 100 @ A2 Issued For Preliminary