
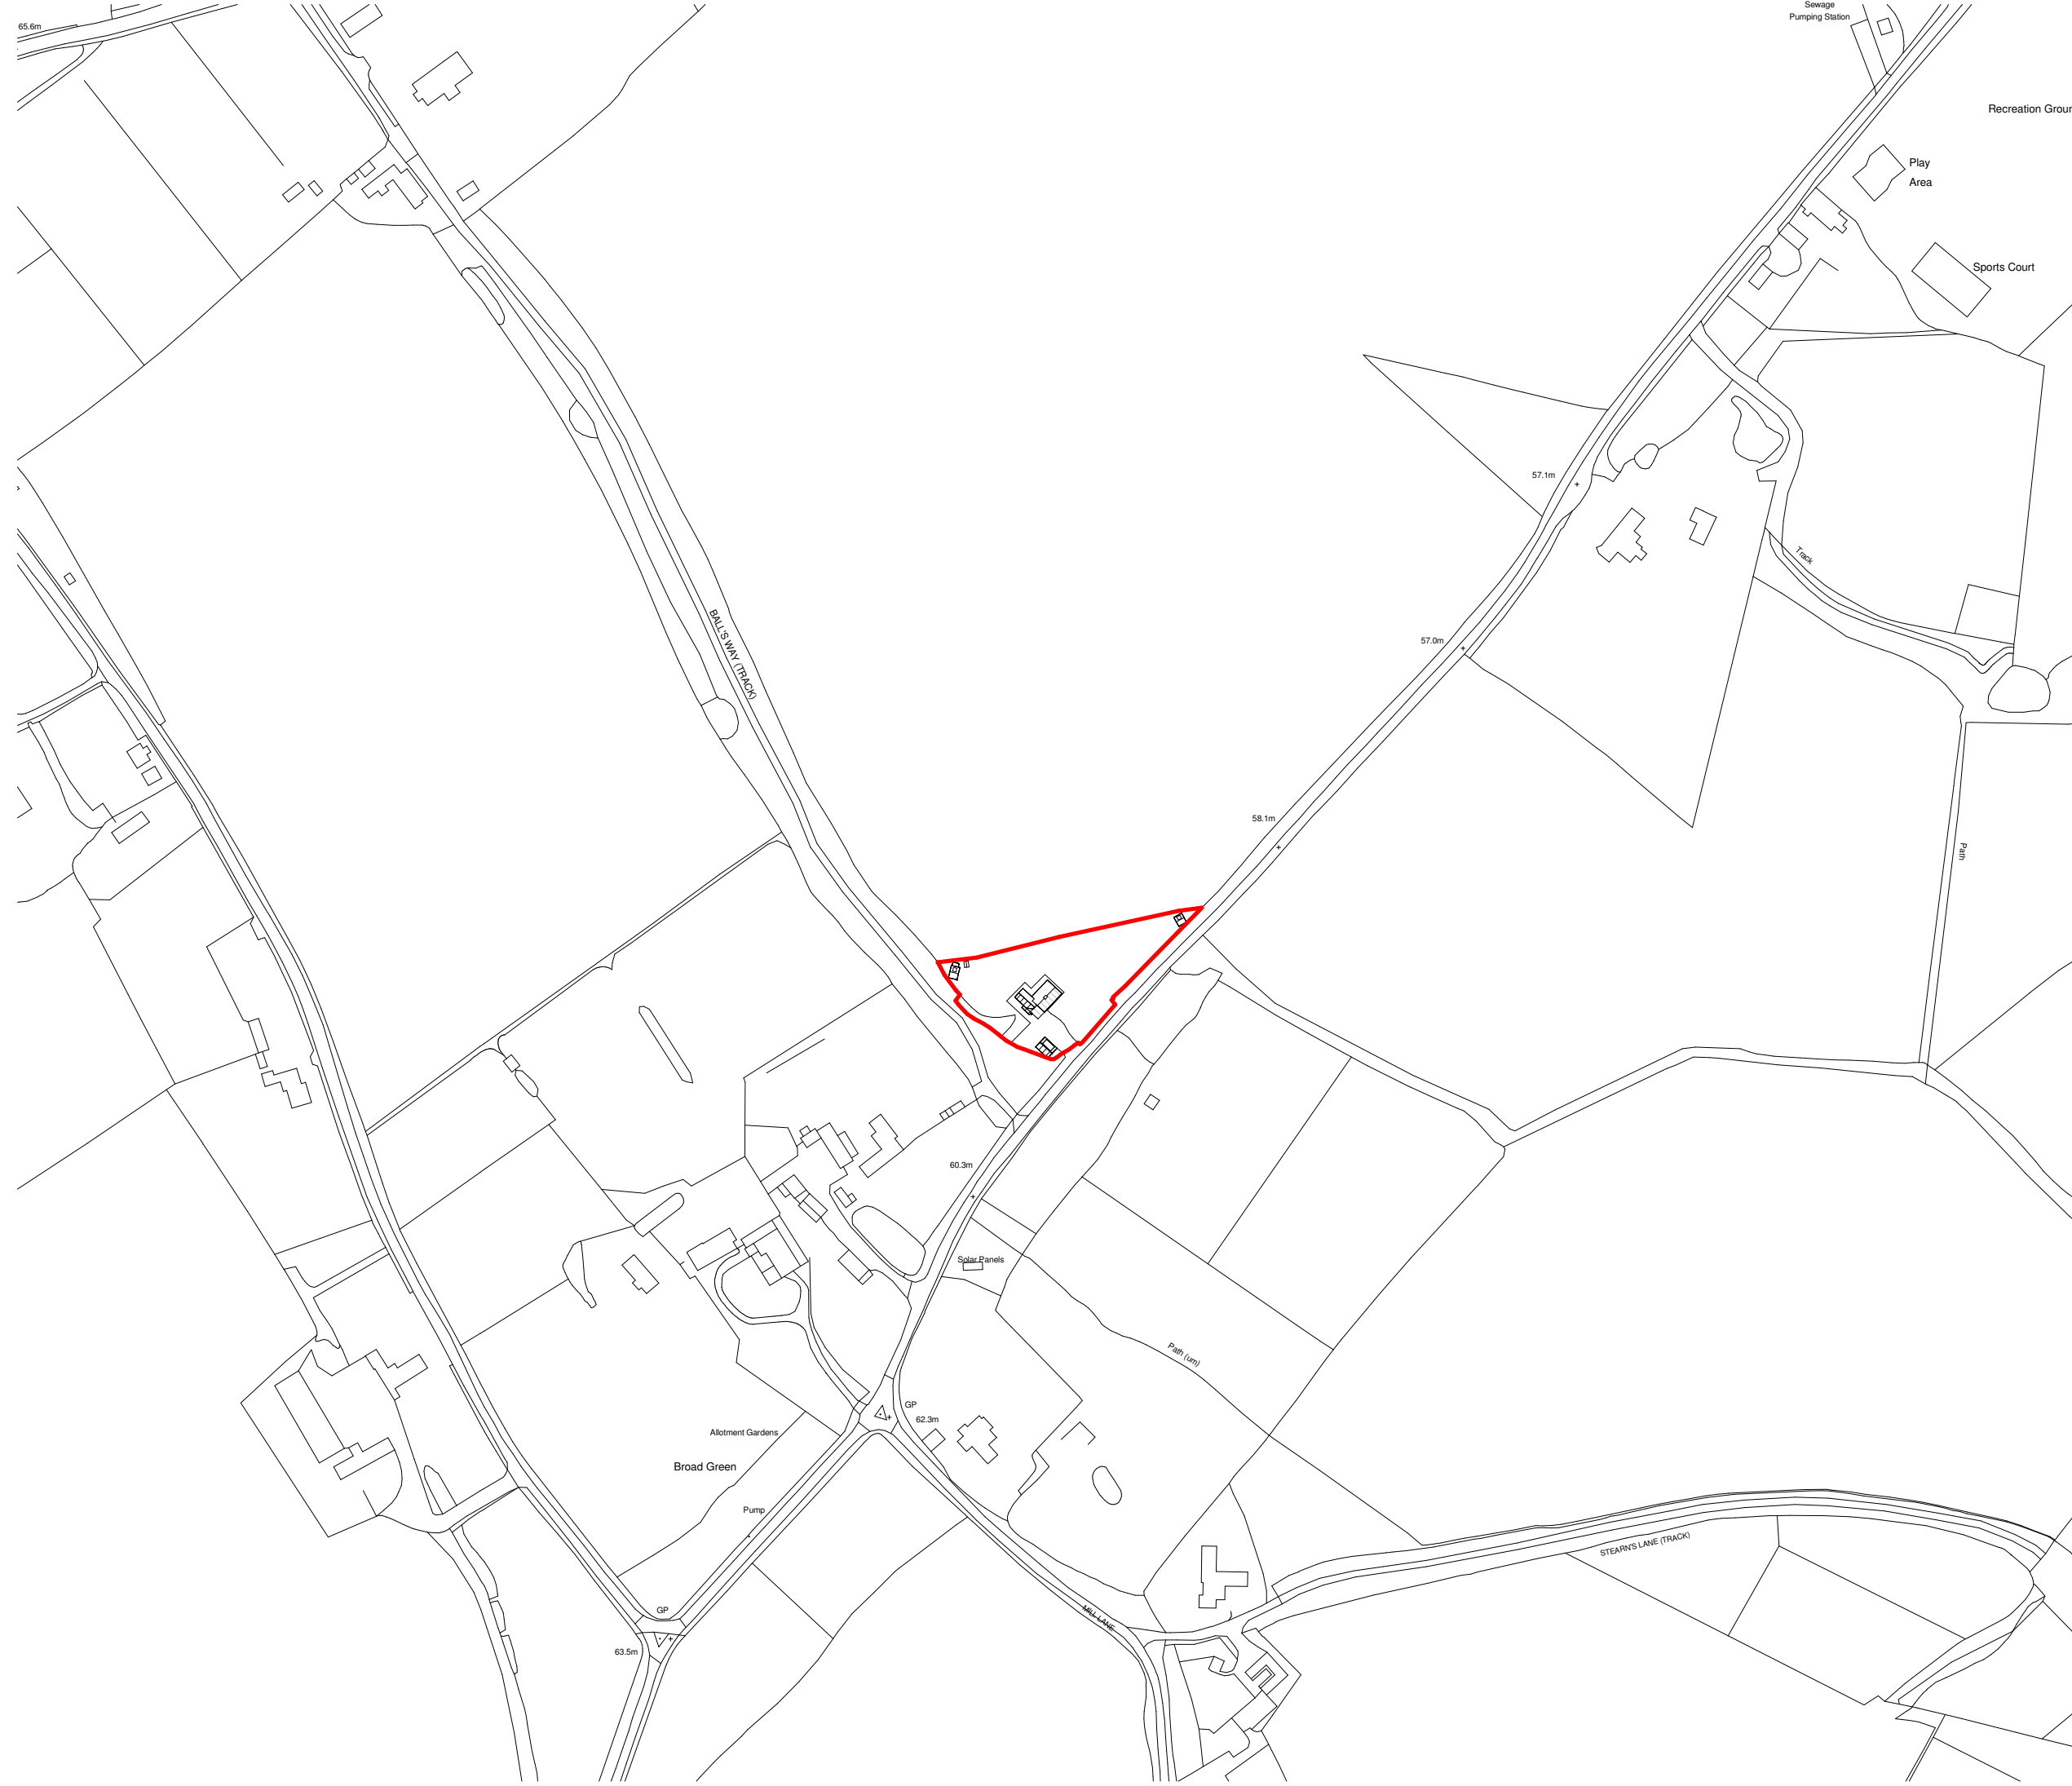


THESE ARE NOT WORKING DETAILS, they have been produced solely for the purpose of making Local Authority Applications and do not form part of any CDM requirements. All details and Dimensions to be checked and verified on site BEFORE commencement. DO NOT SCALE.

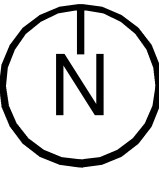

Client

Mr Hugh Cumberland

Project

Limes Cottage, Forward Green, Stowmarket, IP14 5HP - Proposed Annexe

Title

Site Location Plan

Project N^o Drawing N^o Revision

0224 - 0100 **P03**

Scale - unless otherwise stated Issued For

1 : 2500 @ A3 PLANNING



Bright Architecture Ltd
629 Foxhall Rd
Ipswich
Suffolk
IP3 8NE
t: 07714822411
e:joe@brightarchitecture.co.uk