




PROPOSED BRICKWORK WALL DETAILS 1:20

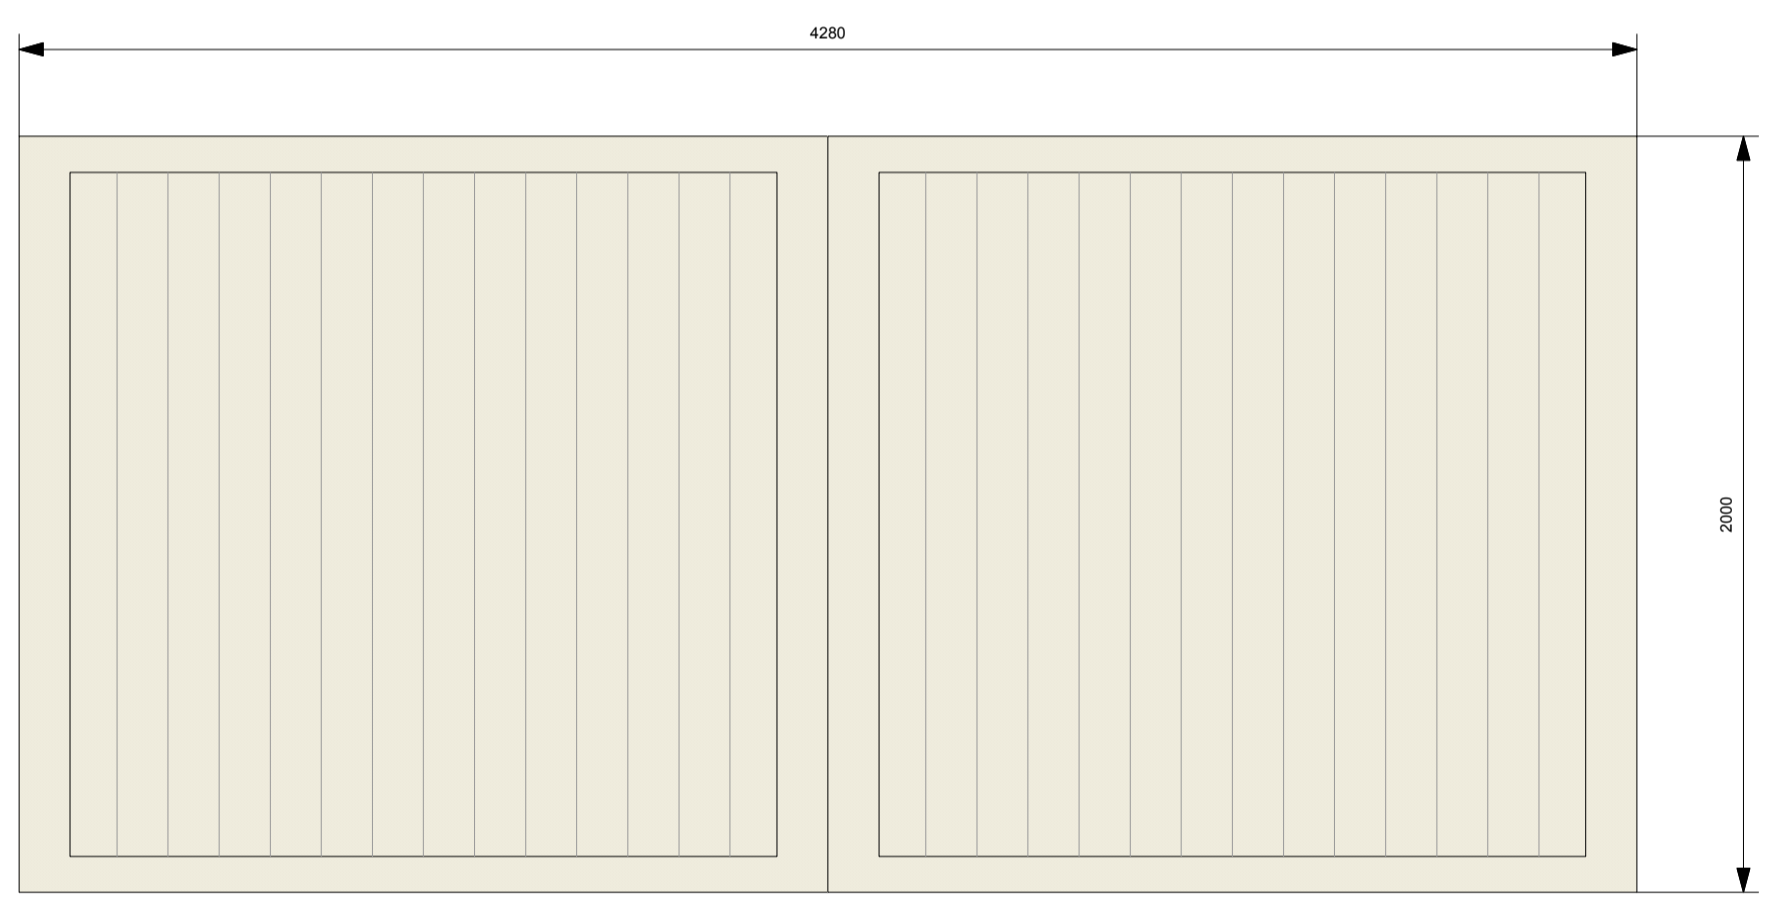

ENTRANCE GATE ELEVATION 1:20
DOOR - 01

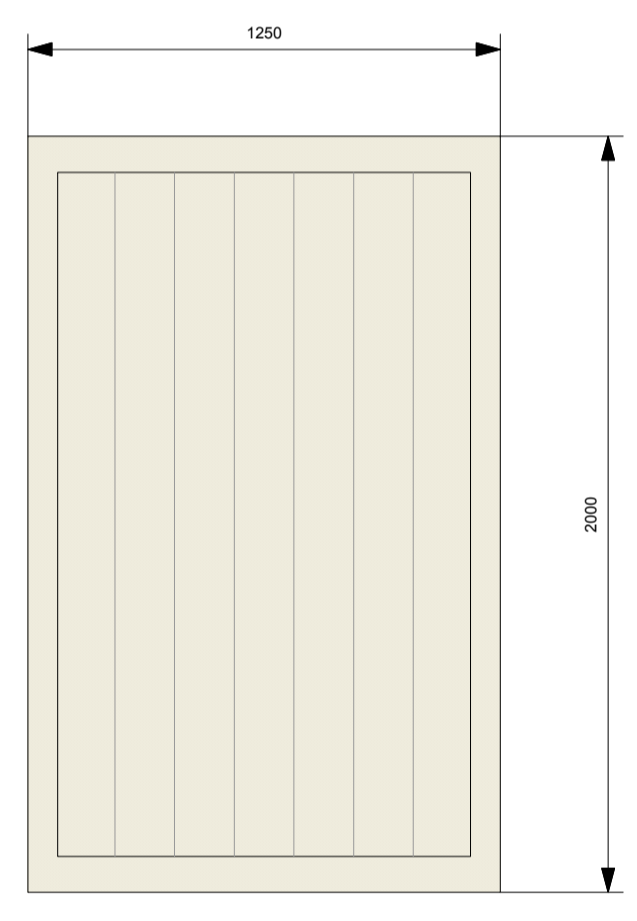

ENTRANCE GATE ELEVATION 1:20
DOOR - 02

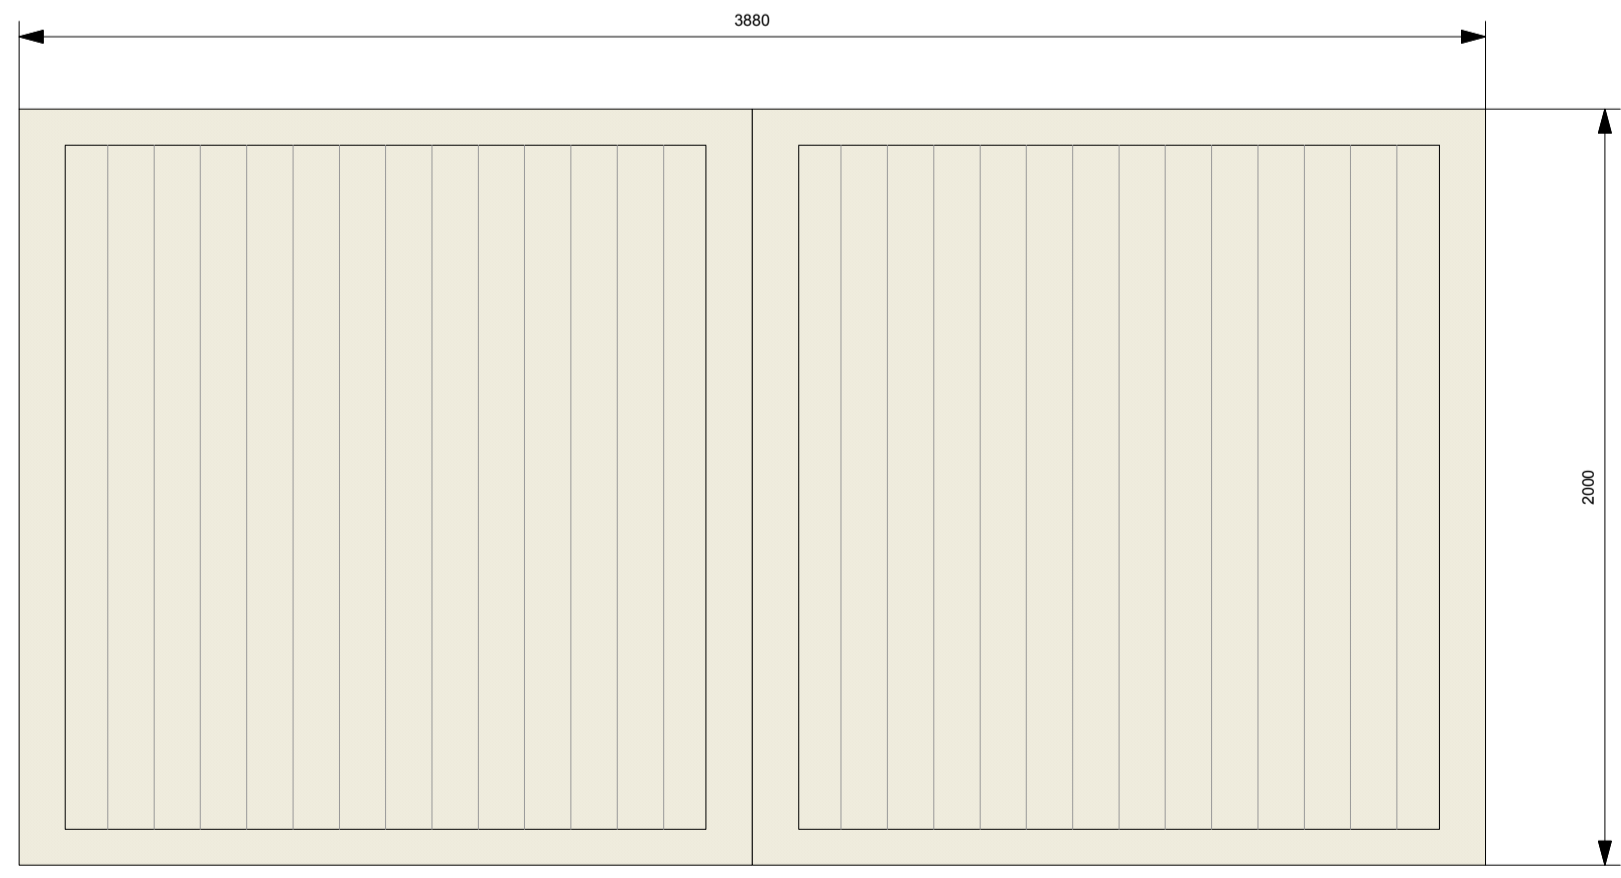

ENTRANCE GATE ELEVATION 1:20
DOOR - 03



TYPICAL GATE DETAILS

REV	DESCRIPTION	DATE
TITLE:	PROPOSED WALL & GATE DETAILS	
PROJECT:	GROVE FARMHOUSE GROVE LANE, LT WENHAM, CAPEL ST MARY, SUFFOLK CO7 4QB	
CLIENT:	WILKINSON PLANNING	
SCALE:	1:200@A1	DATE: JULY 2023
STATUS:	PLANNING	DRAWN: JS
JOB NO:	1616-05	DRAWING NO: 04

Grove Farmhouse, Little Wenham - Barn 'B' Plans & Elevations



Box Valley
Architectural Design
www.boxvalleydesign.com
13 Gallows Hill, Hadleigh, Suffolk, IP7 6DD
office@boxvalleydesign.com
07350 582730

Do not scale from drawings. Work to figured dimensions only.