




INADEQUATE HEADROOM DIAGRAM in response to preapp SECTION SHOWING NEW LINK TO U/S EXISTING ANNEXE EAVES 1:50

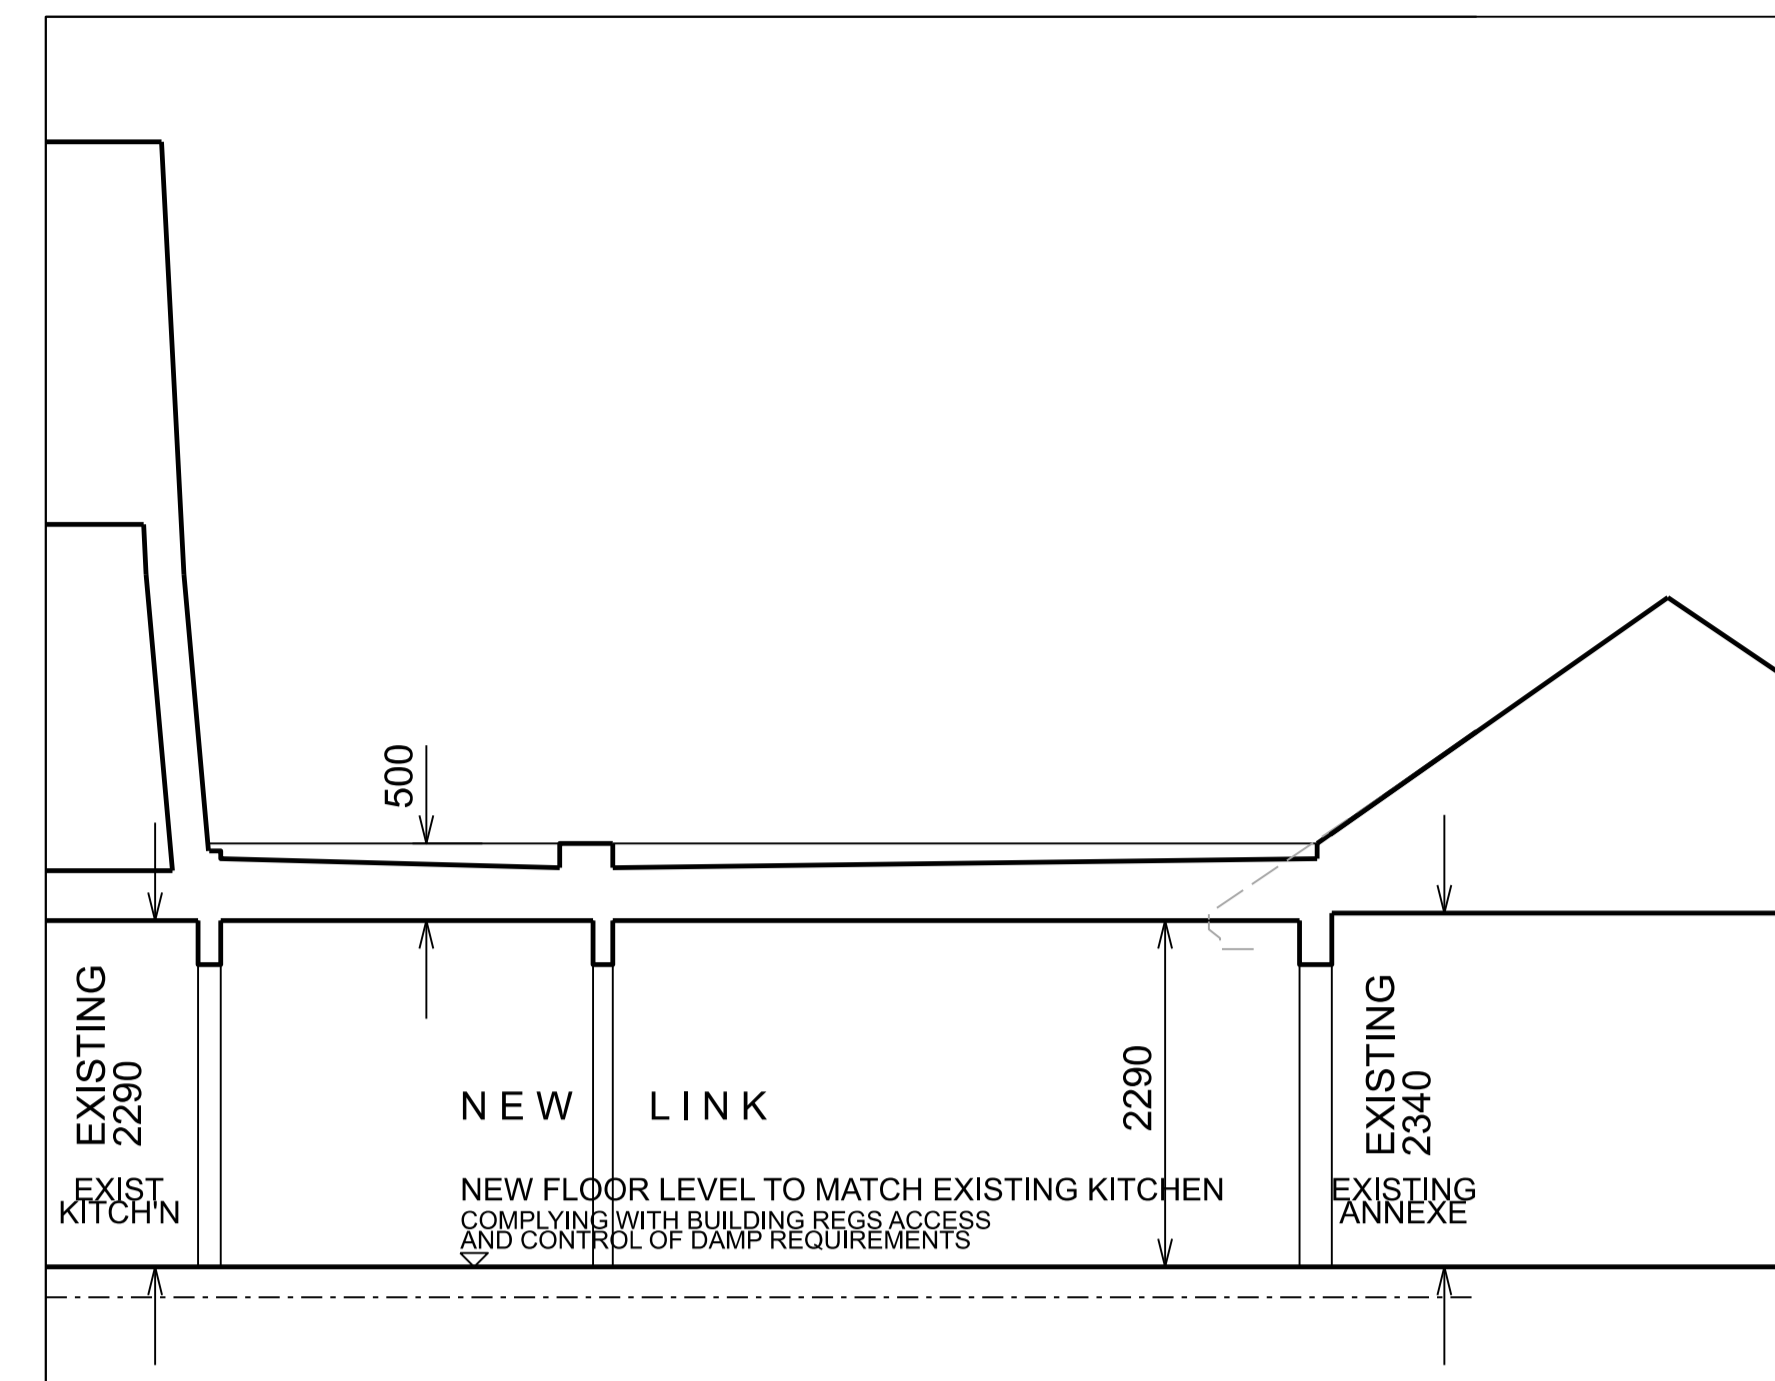

PROPOSED HEADROOM DIAGRAM / LINK SECTION SHOWING LINK CEILING HEIGHT IN LINE W EXIST KITCHEN 1:50

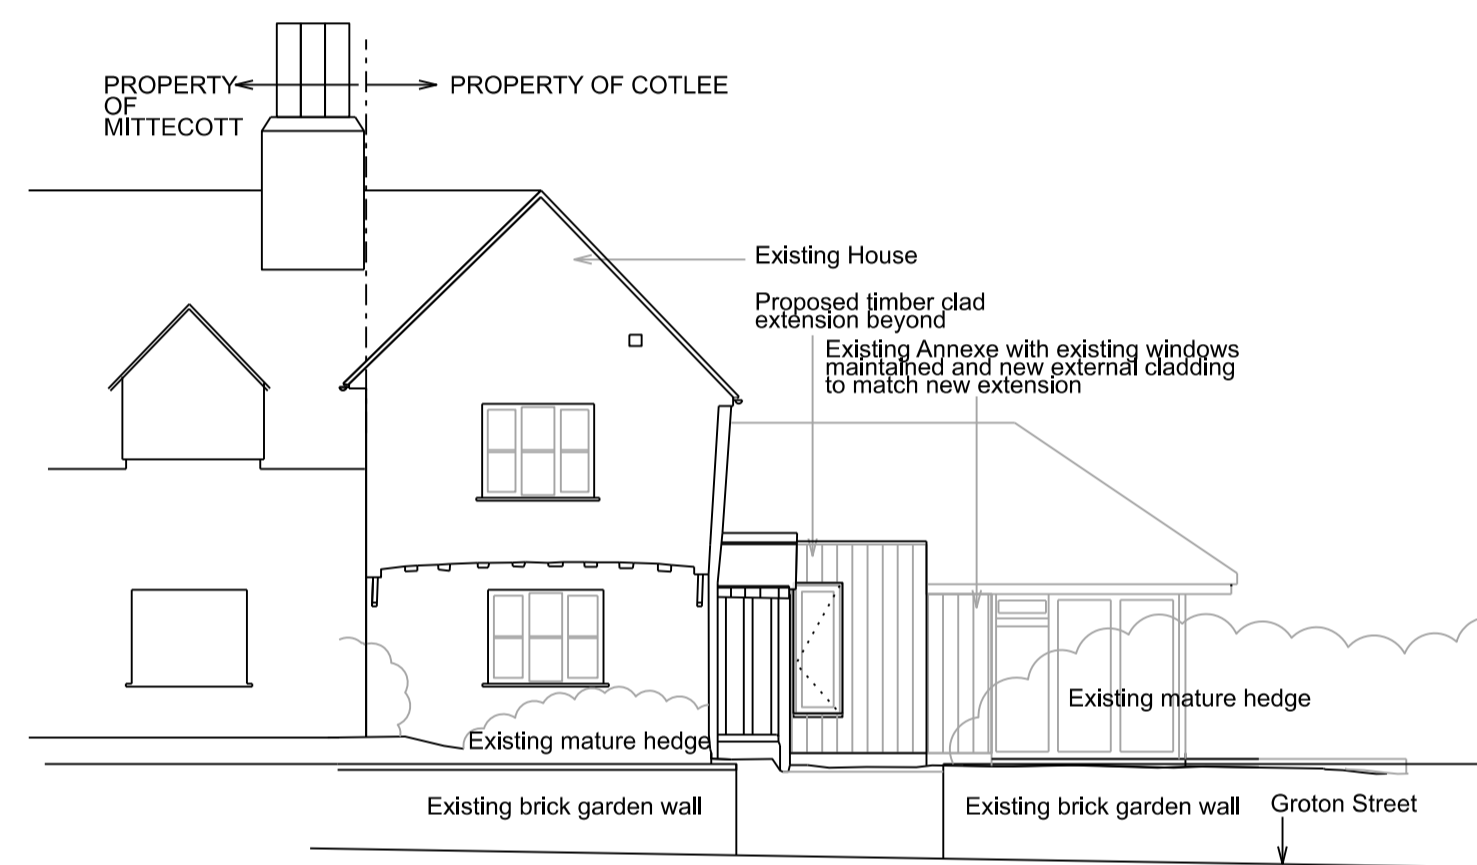


WEST ELEVATION 1:100

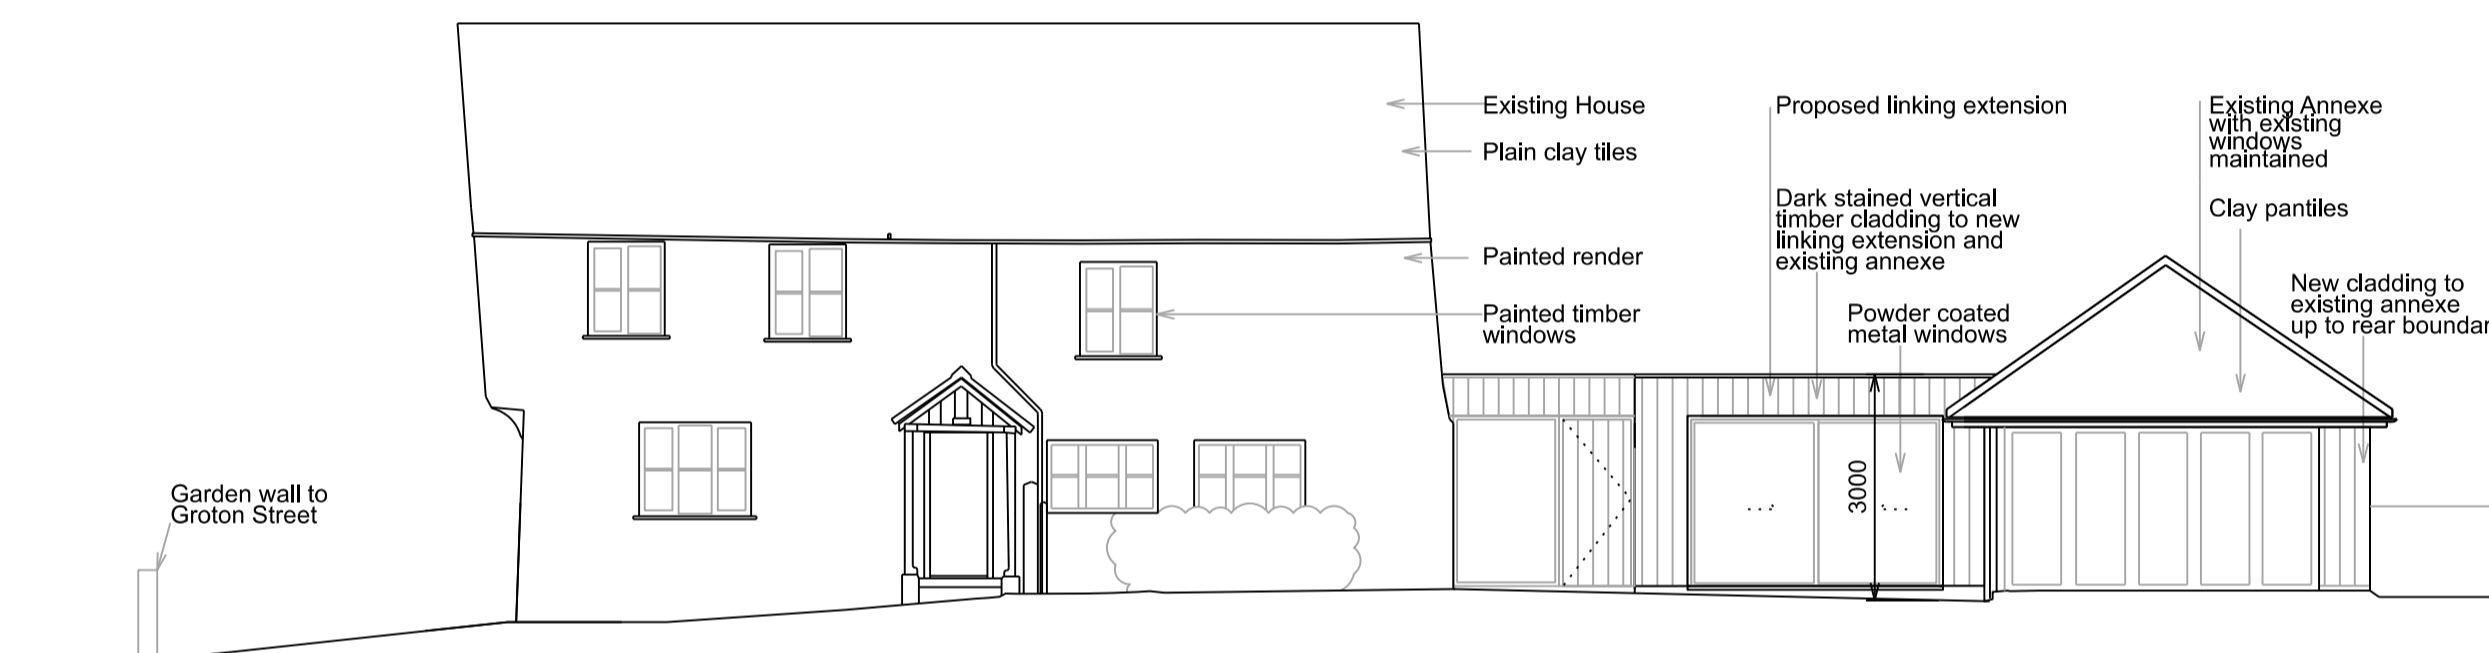


SOUTH ELEVATION & SITE SECTION 1:100



EAST ELEVATION & SECTION THROUGH PROPOSED LINK EXTENSION 1:100

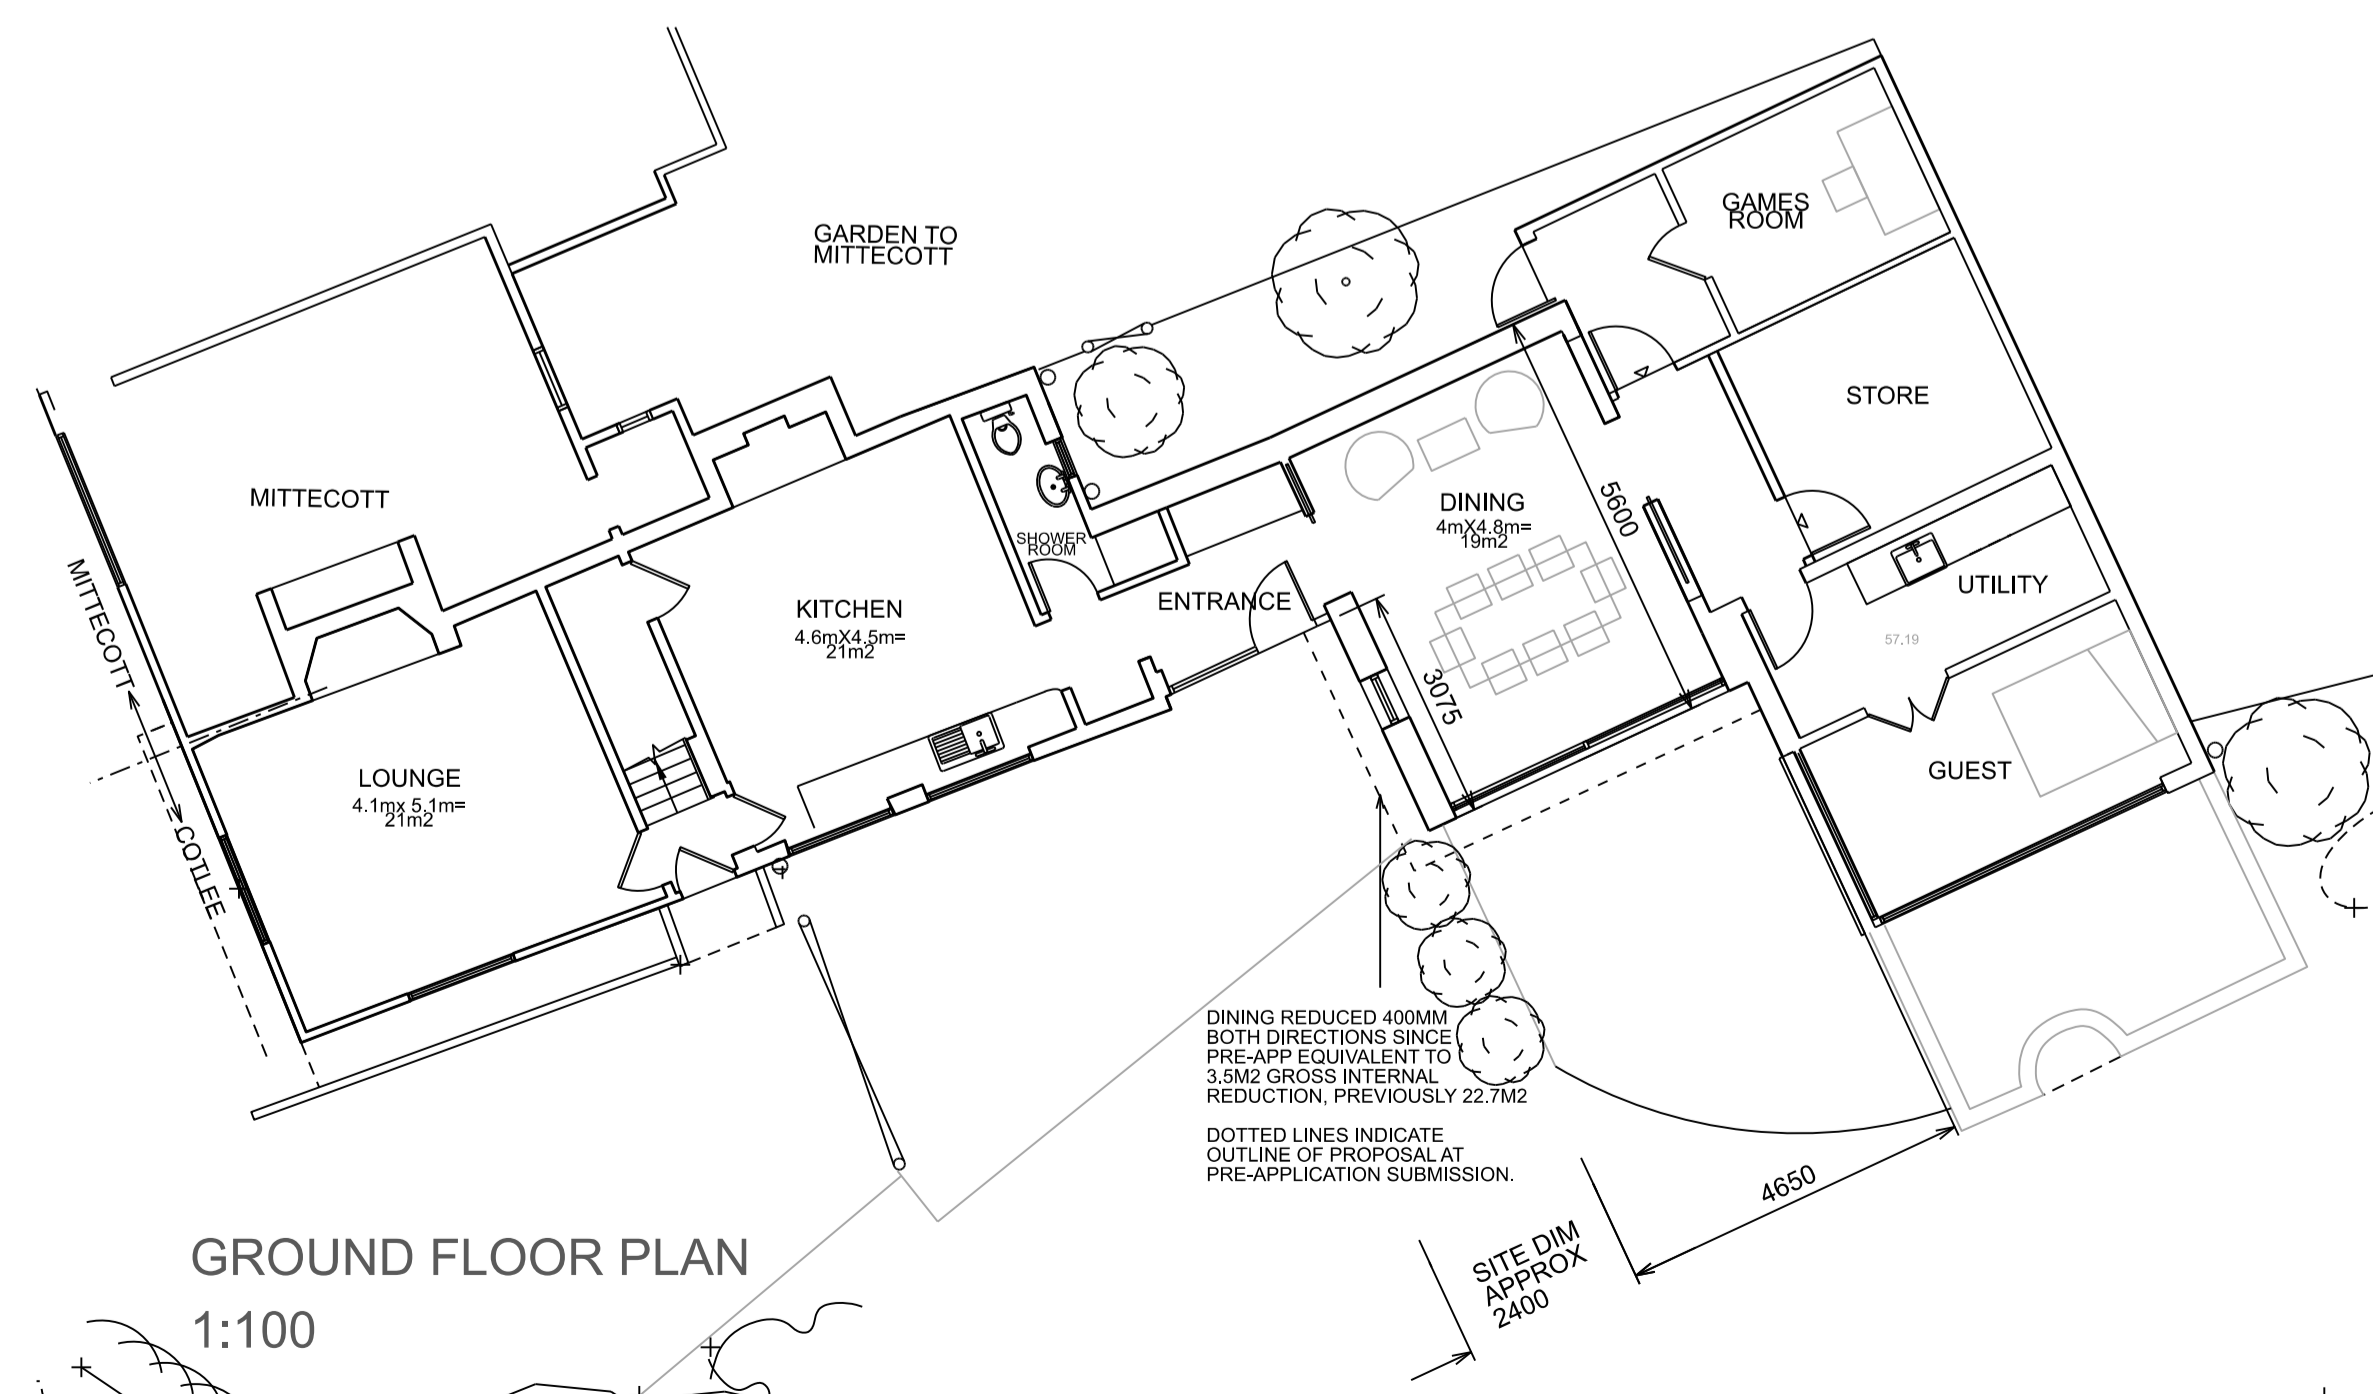

GROUND FLOOR PLAN 1:100

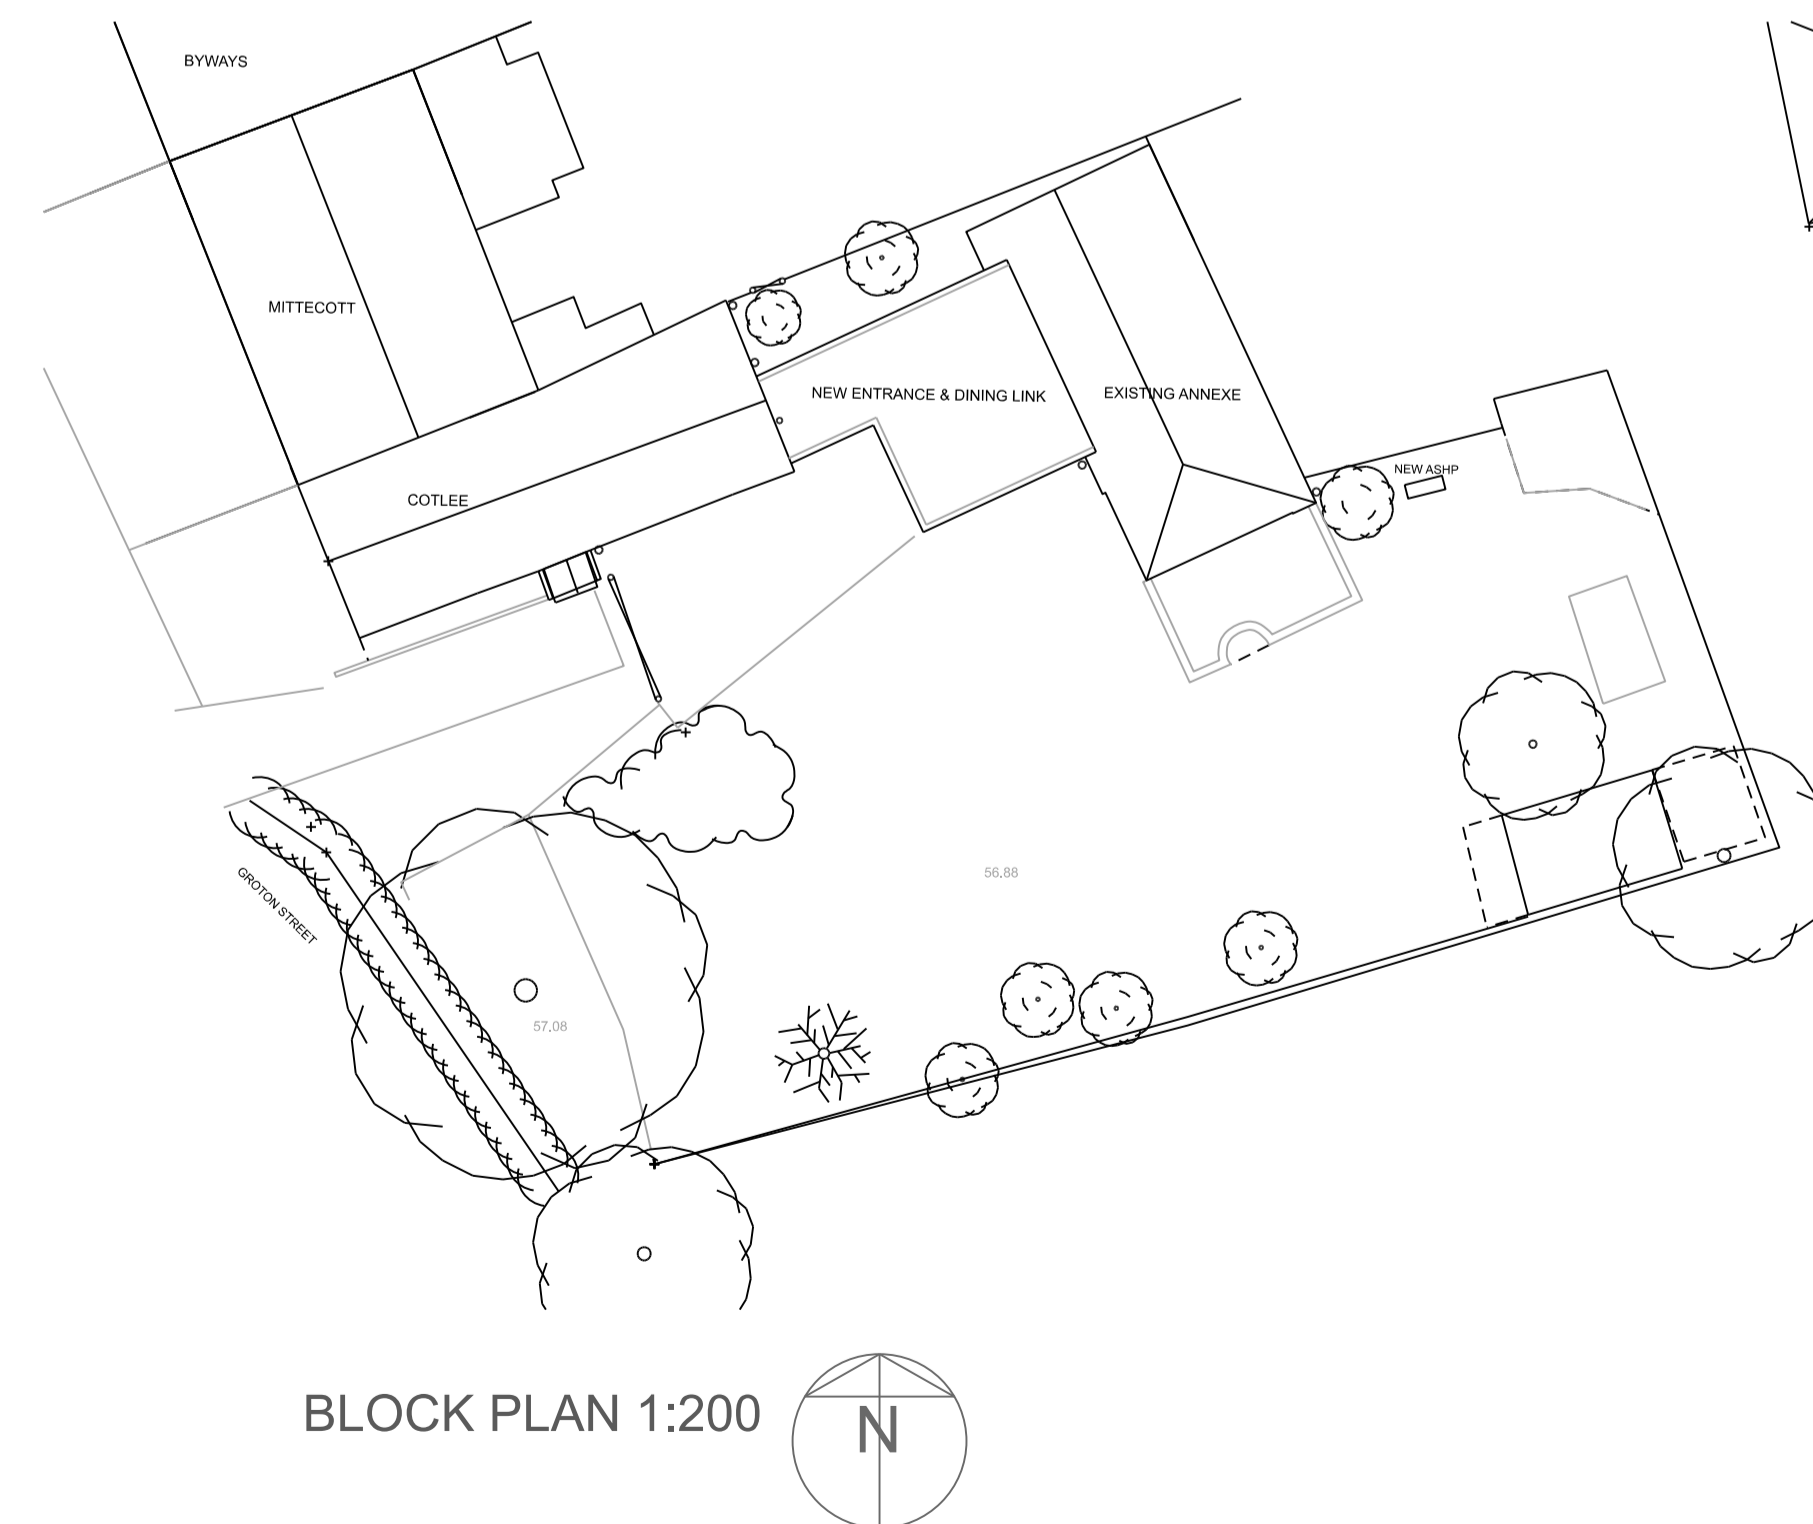

BLOCK PLAN 1:200



KIRKHAM SHEIDOW ARCHITECTS

38 SWAN STREET BOXFORD SUDBURY
SUFFOLK CO10 5NZ
TEL 01787 211670
MOBILE 07976 298123
e-mail design@kirkhamsheward.co.uk

PROJECT
COTLEE
GROTON ST.
GROTON
SUDBURY
CO10 5EE

TITLE
PROPOSED GROUND FLOOR AND
BLOCK PLANS, ELEVATIONS,
SITE AND LINK SECTIONS

SCALES 1:50, 1:100 & 1:200

DATE JUNE 2023

NUMBER 2210-02

REVISIONS