


WEST ELEVATION
1:100

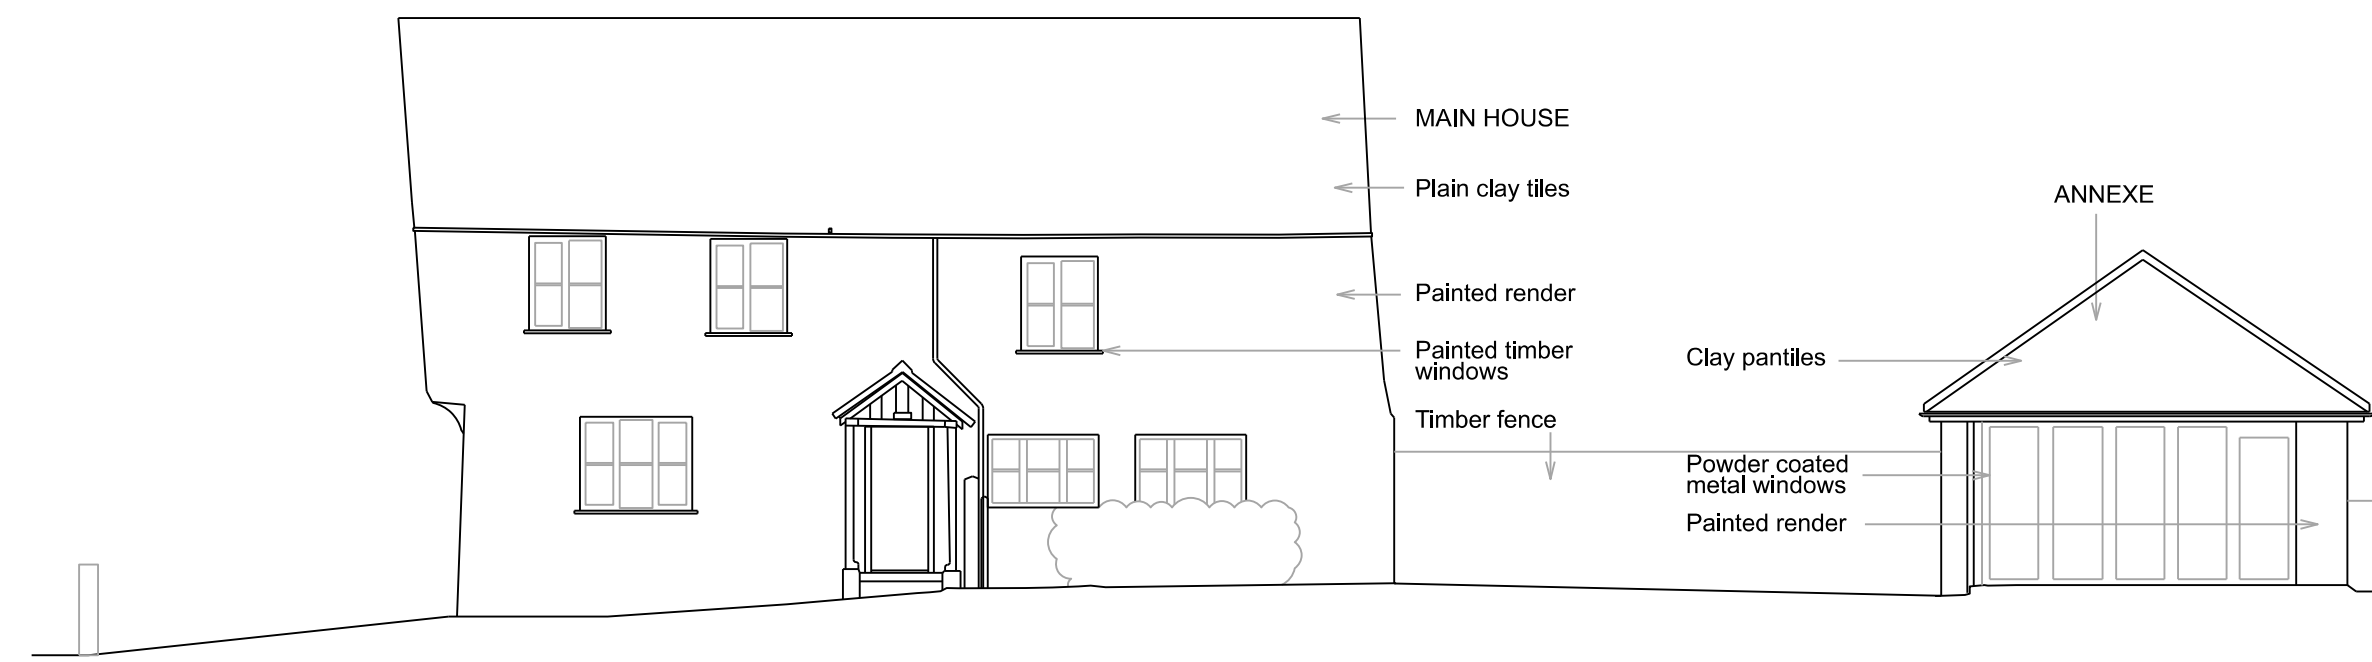



SOUTH ELEVATION & SITE SECTION
1:100




EAST ELEV - HOUSE
1:100




LOCATION PLAN 1:1250

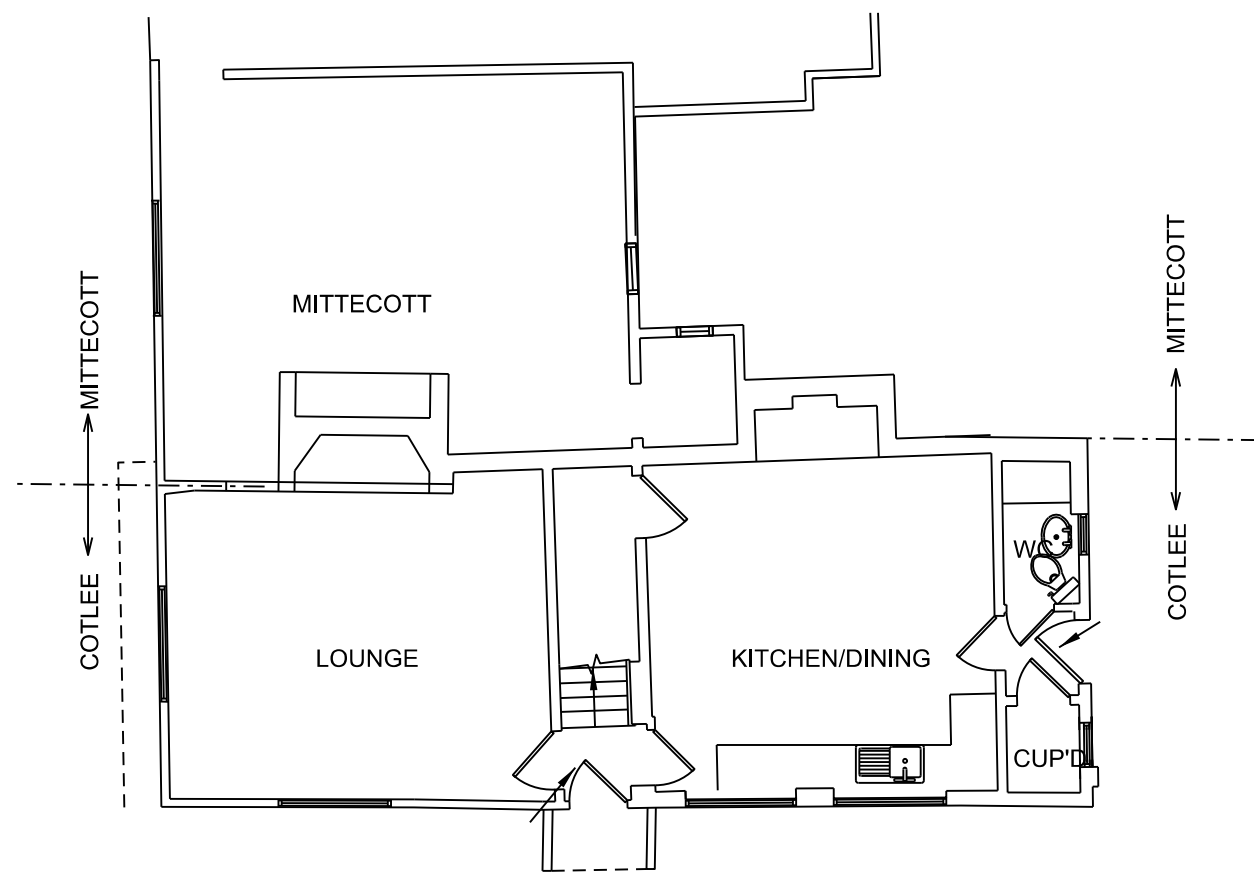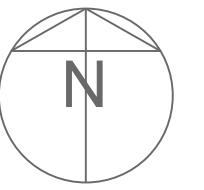

MAIN HOUSE
GROUND FLOOR PLAN
1:100

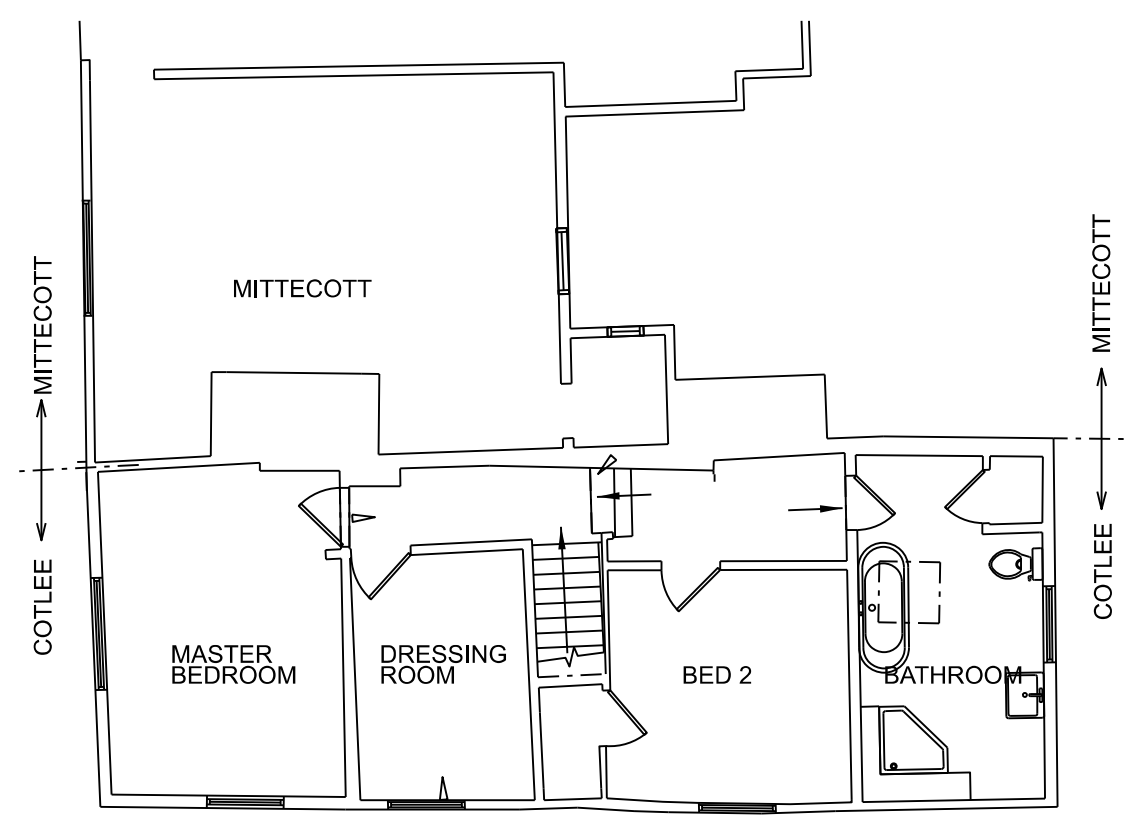


MAIN HOUSE
FIRST FLOOR PLAN
1:100

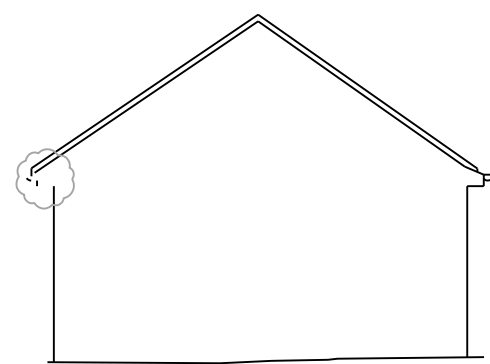


ANNEXE
NORTH ELEVATION
1:100




ANNEXE
WEST ELEVATION
1:100

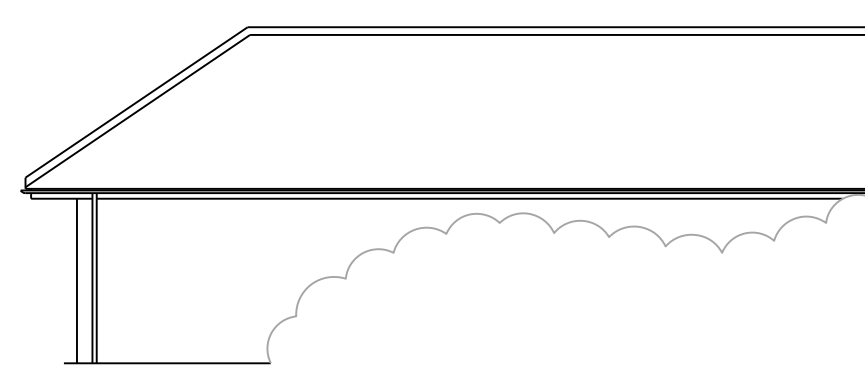





ANNEXE
EAST ELEVATION
1:100

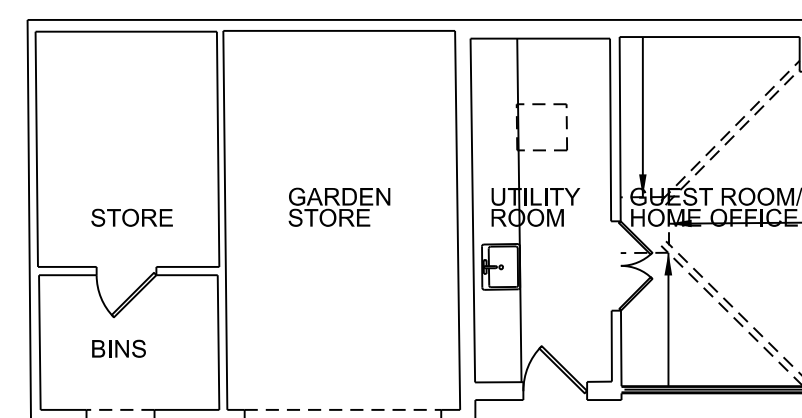

ANNEXE
FLOOR PLAN
1:100

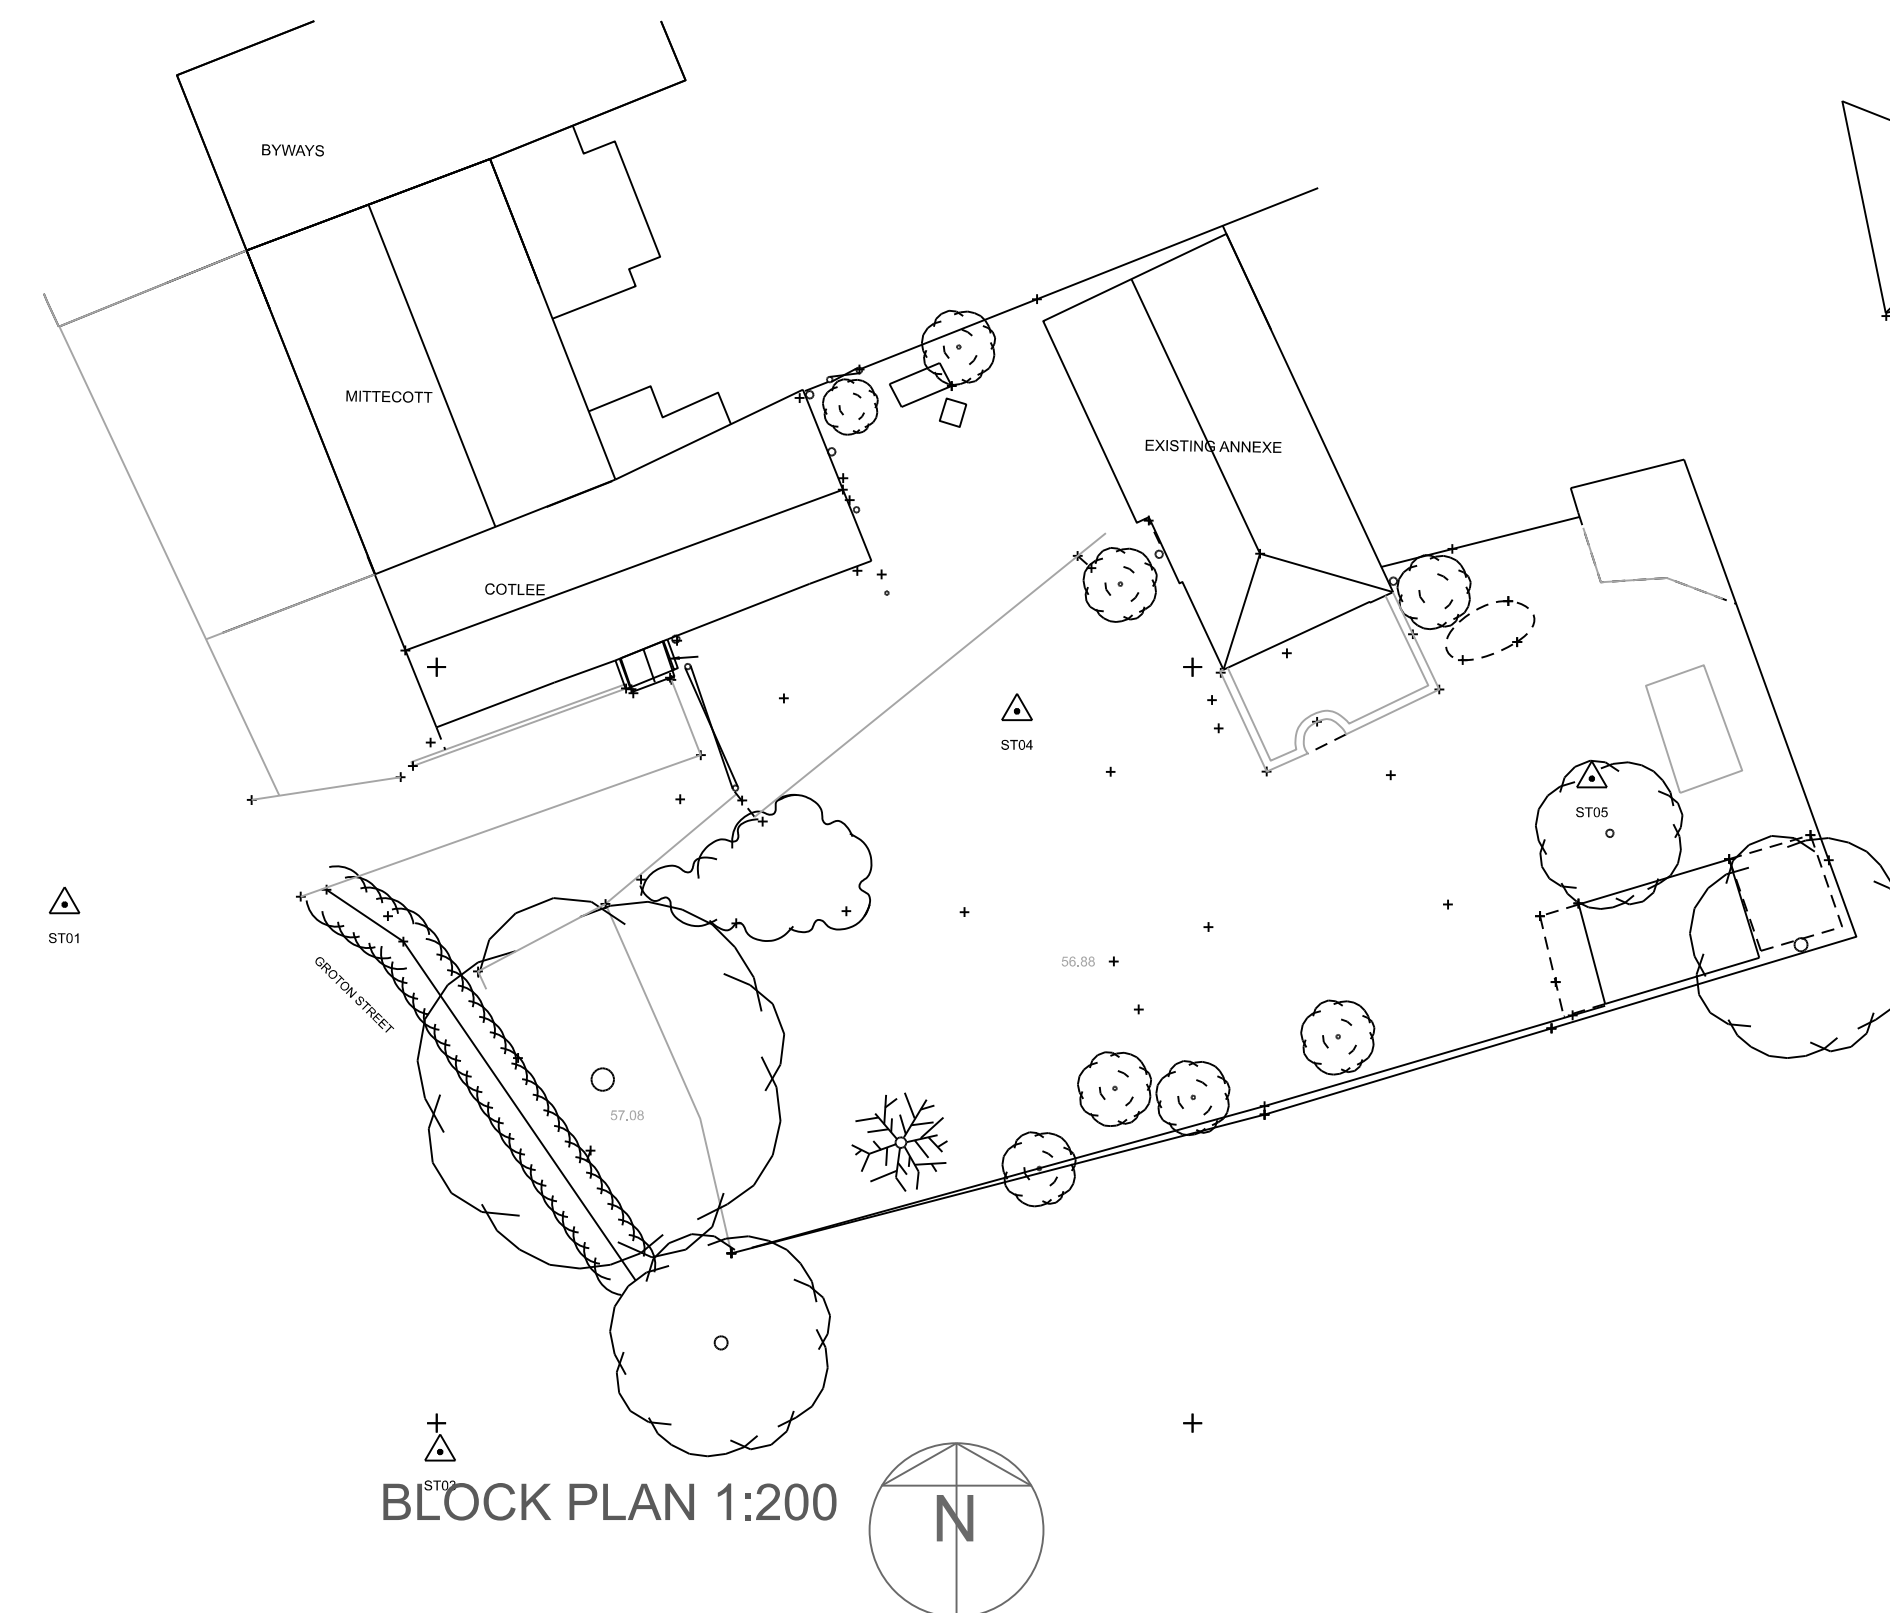

BLOCK PLAN 1:200

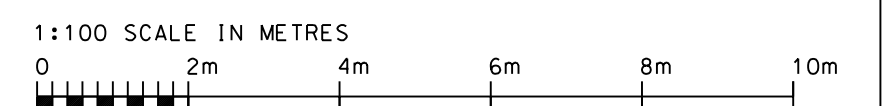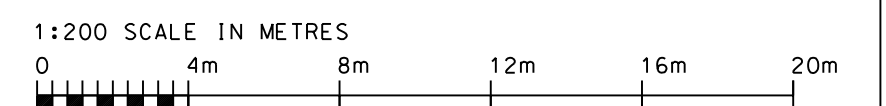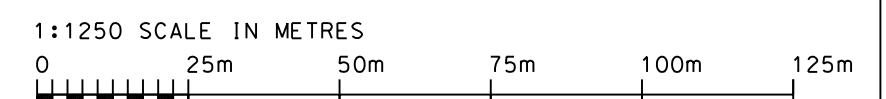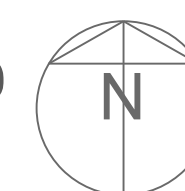

KIRKHAM SHEIDOW
ARCHITECTS

38 SWAN STREET BOXFORD SUBURBY
SUFFOLK CO10 5NZ
TEL 01787 211670
MOBILE 07976 298123
e-mail design@kirkhamsheward.co.uk

PROJECT
COTLEE
GROTON ST.
GROTON
SUBURBY
CO10 5EE

TITLE
EXISTING PLANS, ELEVATIONS,
SITE SECTION,
BLOCK AND LOCATION PLANS

SCALES 1:100, 1:200 & 1:1250

DATE JUNE 2023

NUMBER 2210-01

REVISIONS