



Fig 10.
Proposed Joinery detail For conservatory Windows
Polanguy Farmhouse
26/5/23

The Farmhouse,
Polanguy
constantine
Tr115QJ

 

opening window

 


fixed window

1:20 @A3



1:1 @A3

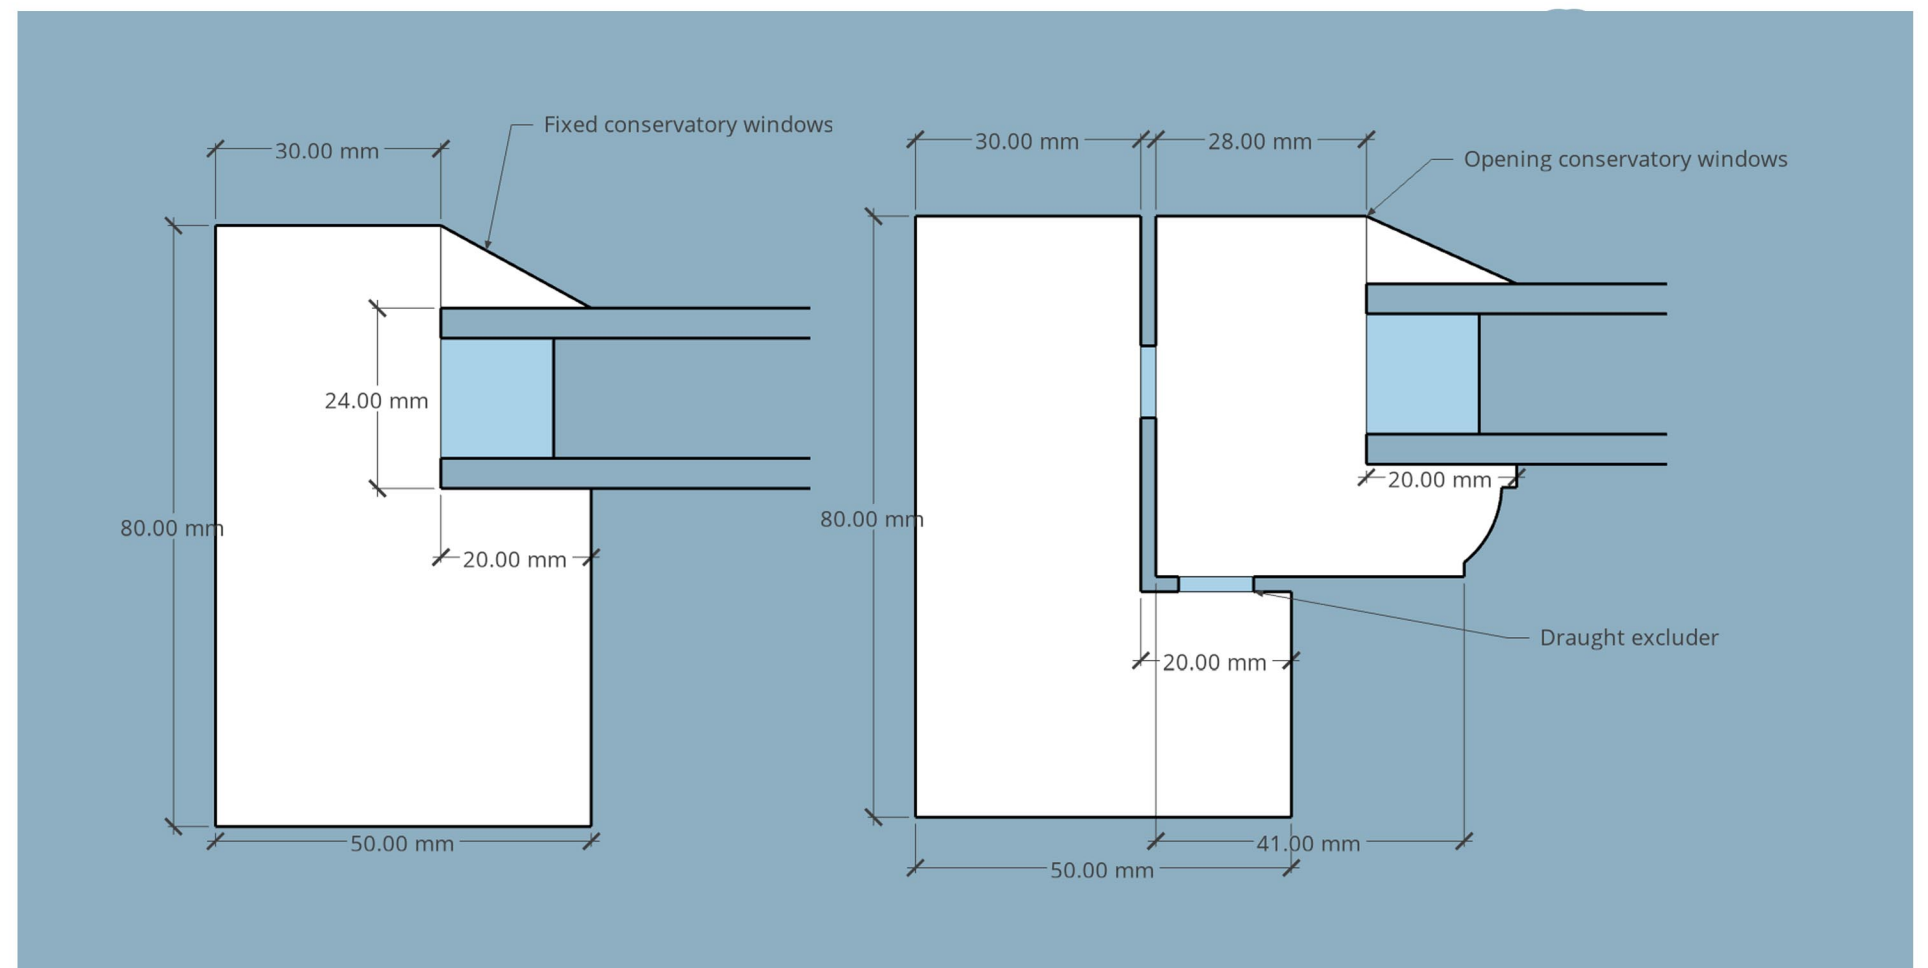

Nikolas Thiessen