

Fig 12.

Proposed Joinery detail For secondary glazing of 17C windows

Polanguy Farmhouse


26/5/23

The Farmhouse,

Polanguy


constantine

Tr115QJ

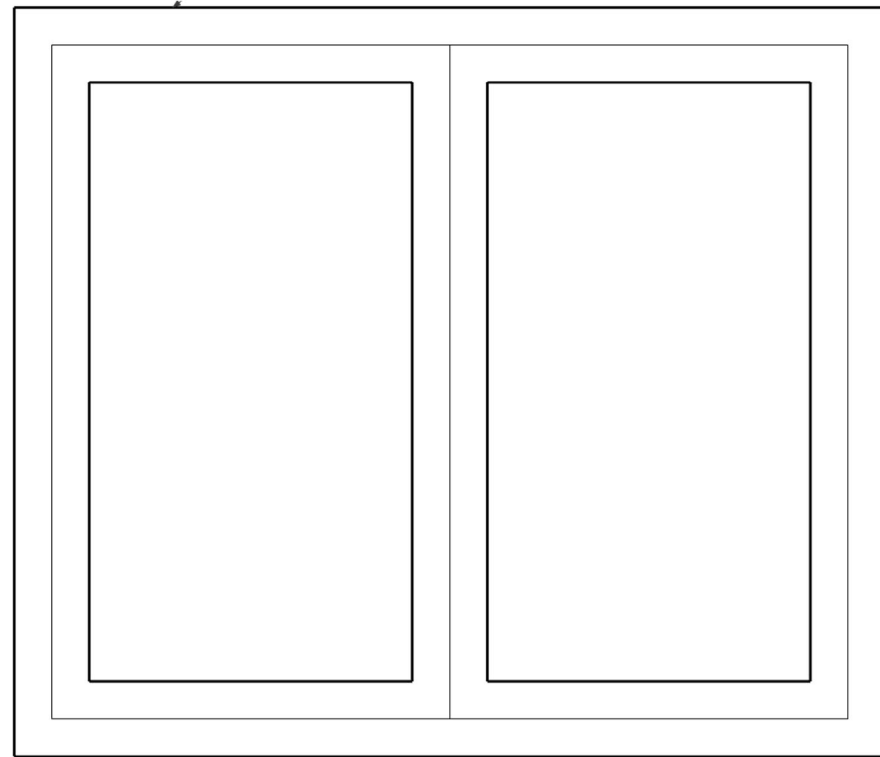

Secondary Glazing

1:10 @A3

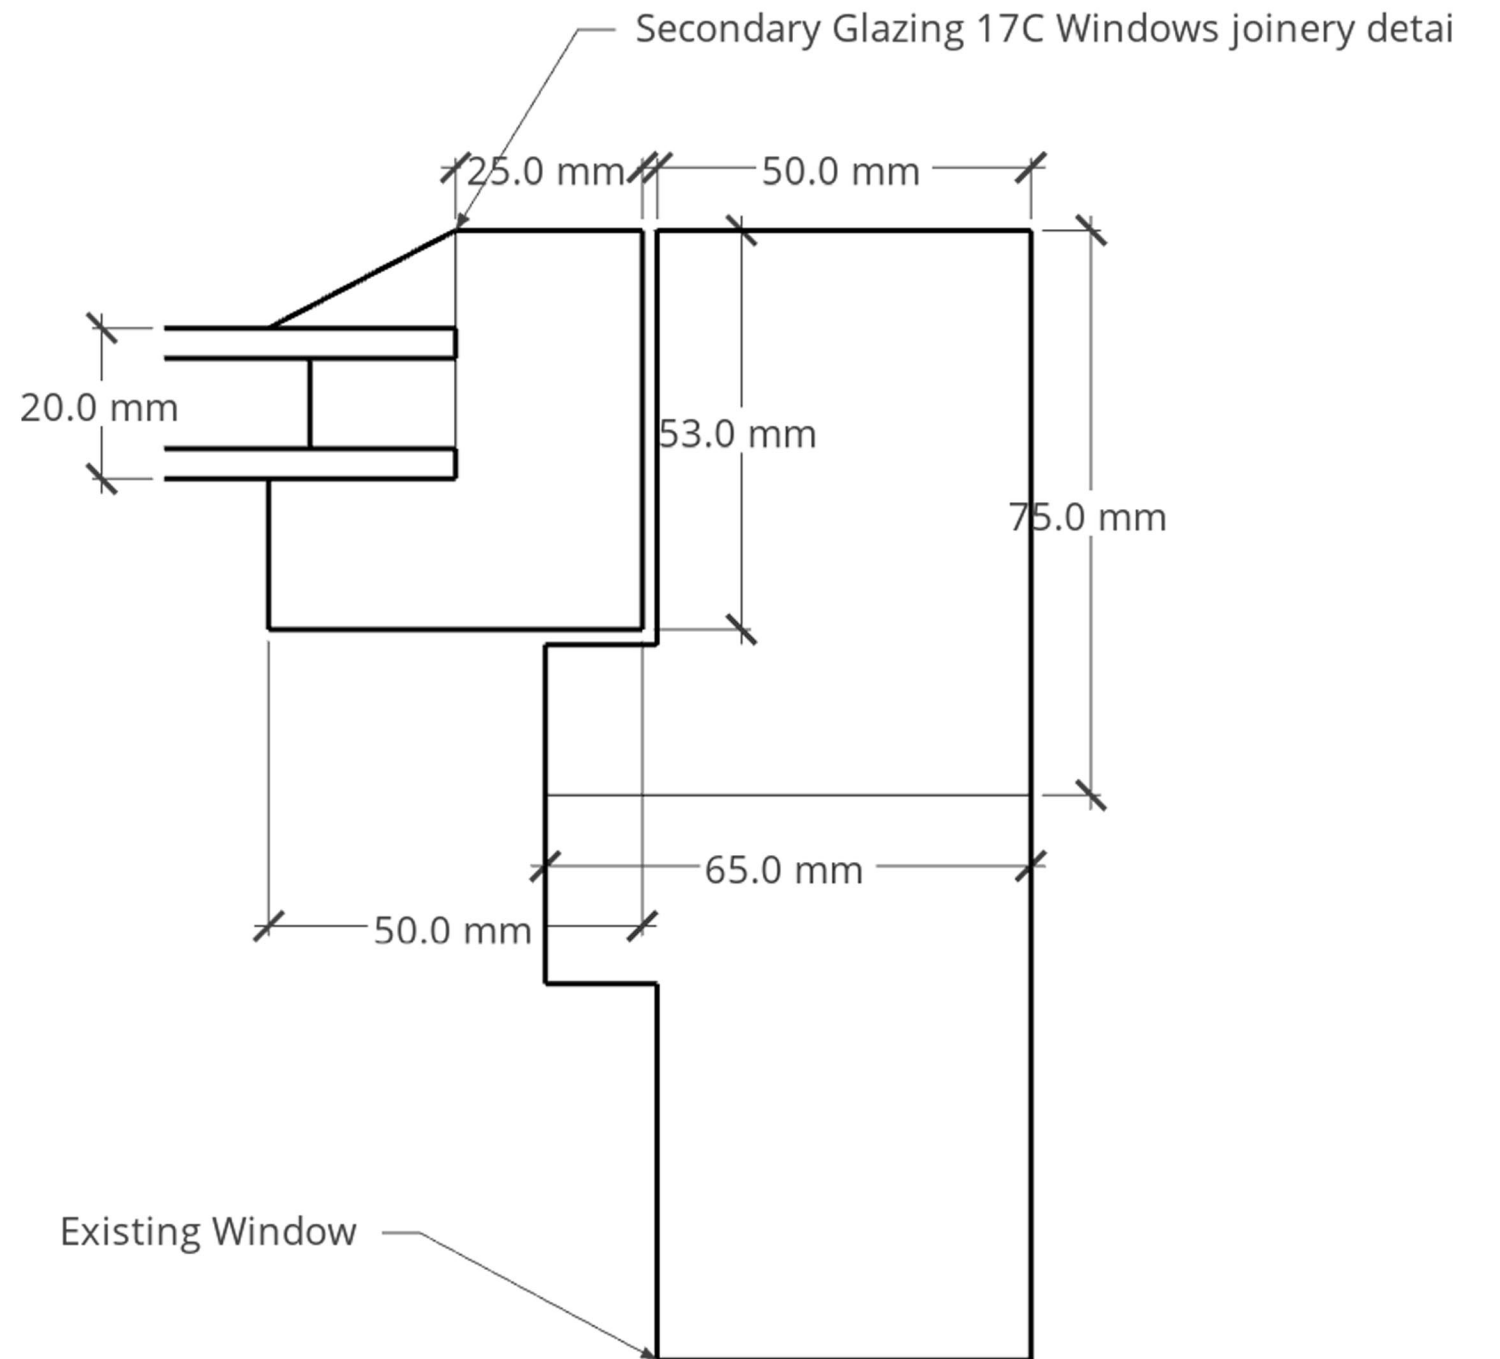

1:1 @A3

Nikolas Thiessen