



VARIES (MIN 7000)

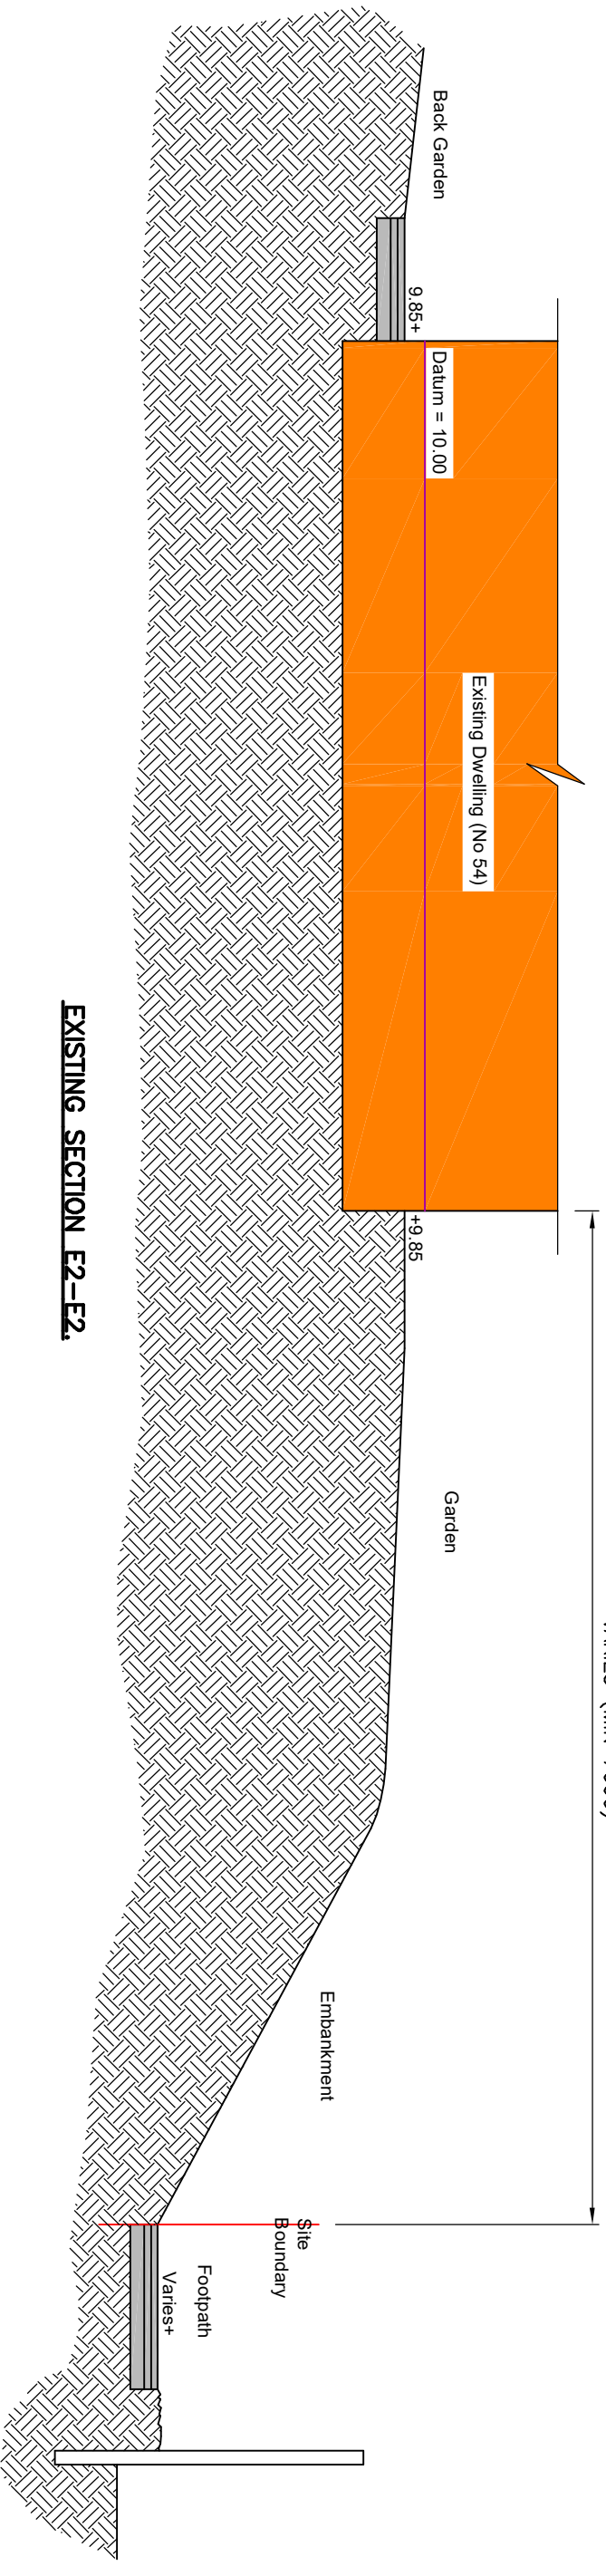

EXISTING SECTION E2-E2.

VARIES (MIN 7000)

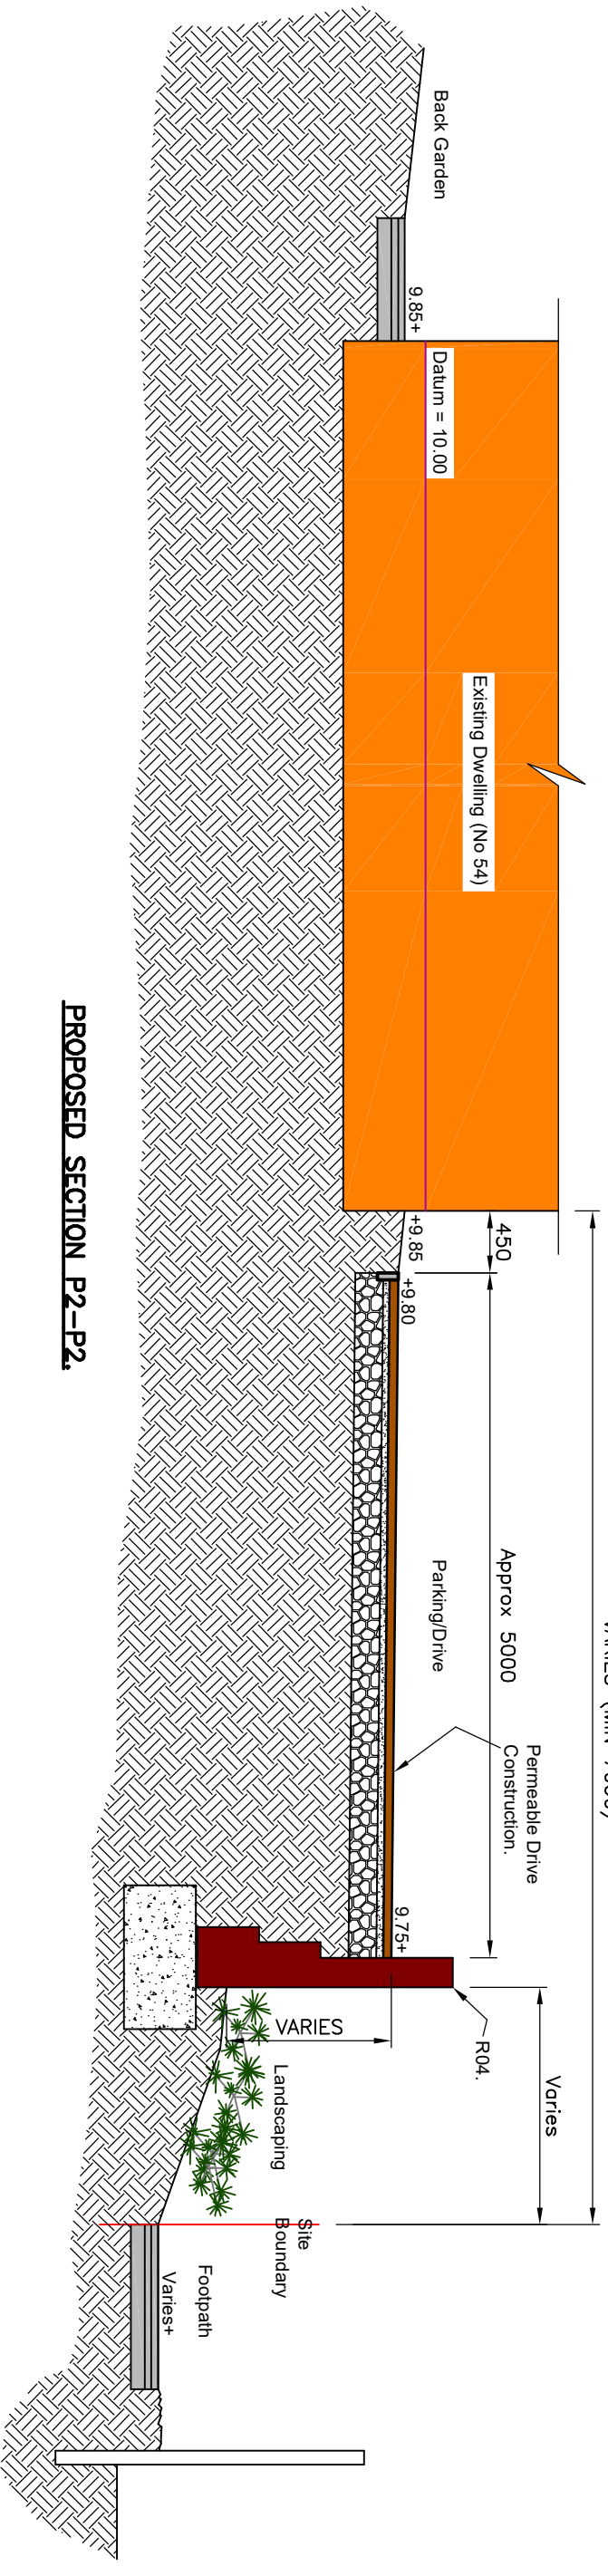


PROPOSED SECTION P2-P2.

PLANNING APPLICATION DATA

1 StopArchitectural

<https://1stoparchitectural.co.uk>

NO TOPOGRAPHICAL SURVEY AVAILABLE THUS LEVELS ARE BASED ON VISUAL INSPECTION ONLY AND TO BE VALIDATED PRIOR TO ONSET OF ANY CONSTRUCTION WORKS.

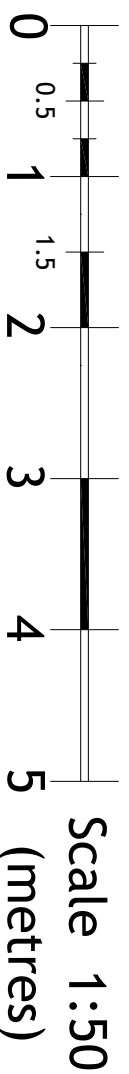

Scale 1:50

(metres)

PROJECT
NEW VEHICLE ACCESS AND
RETAINING WALLS TO 54 BROOK
STREET, COLNE ENGINE, ESSEX,
CO6 2JB.

CLIENT
MR L MURTON.

TITLE
EXISTING AND PROPOSED
SECTIONS SHEET 2 OF 2

SCALE
1:50

DATE
06/23

JOB No.
LM/54BR/2023

DRG No.
PL05

REVISION
.