

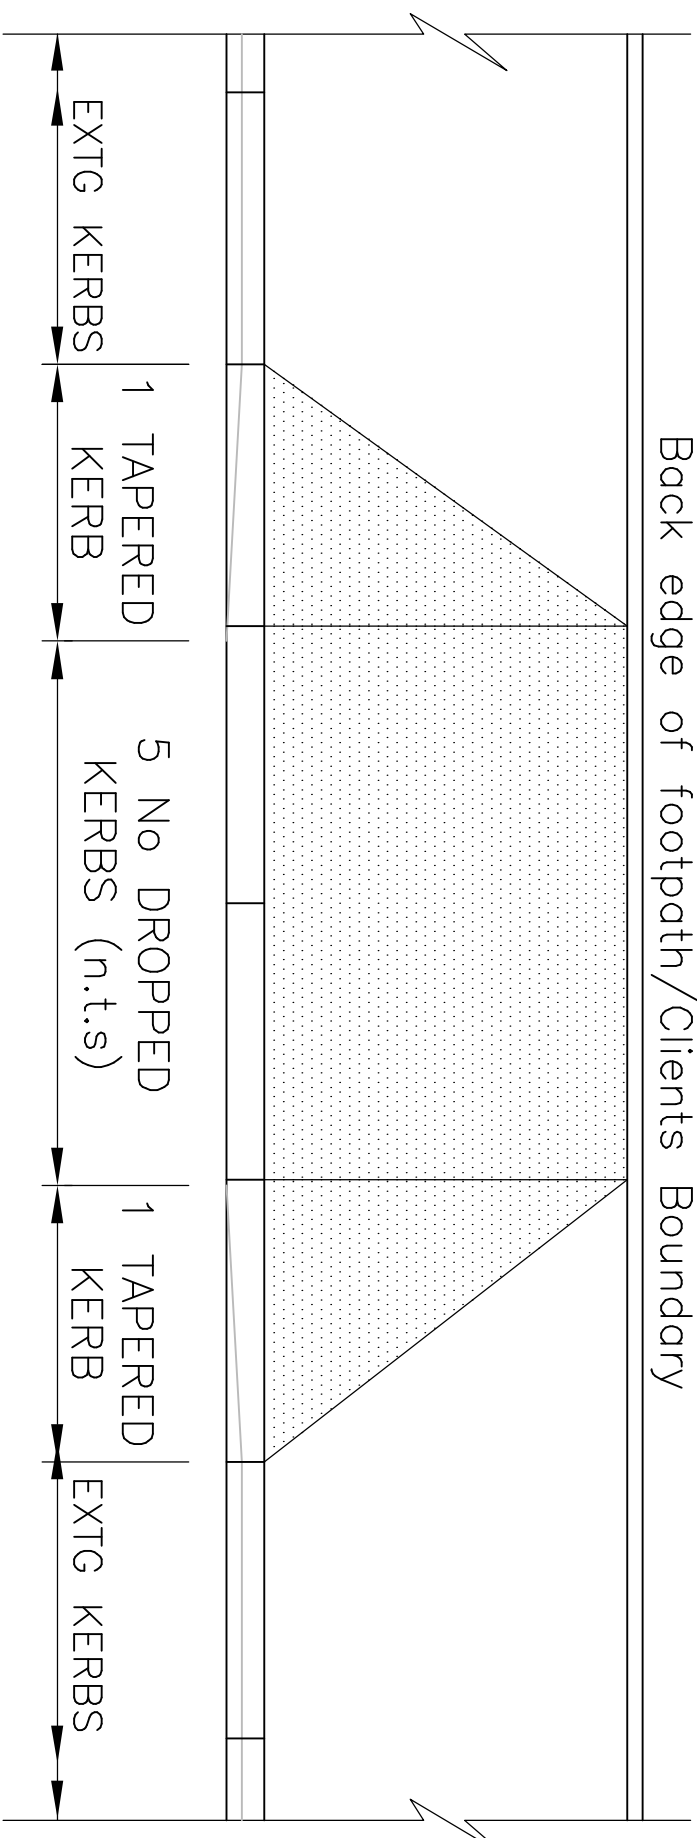
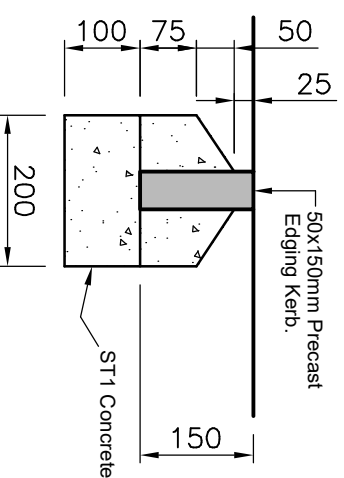
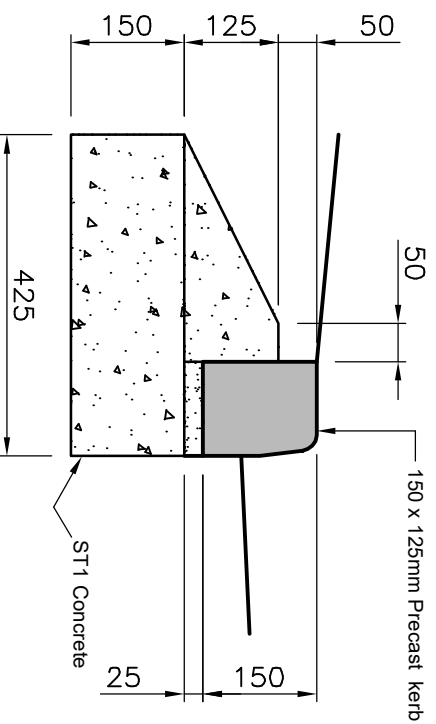


Back edge of footpath/Clients Boundary

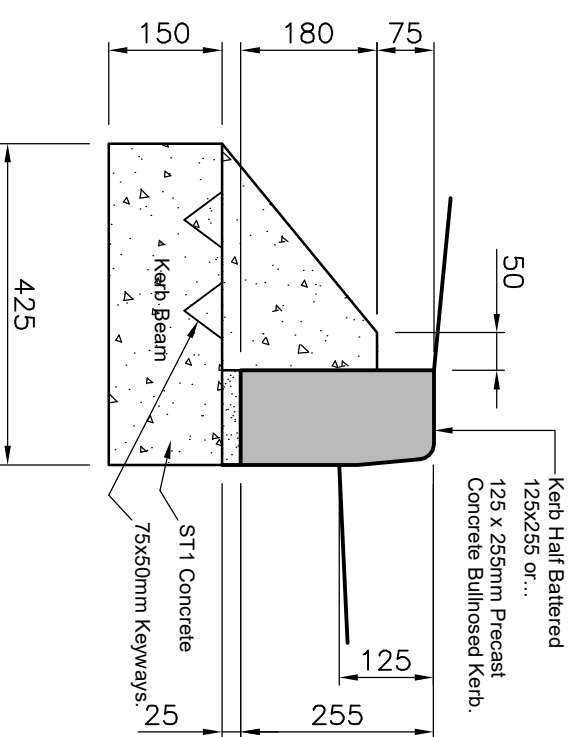

TYPICAL PLAN ON VEHICLE CROSSOVER DETAIL.
(1:25)

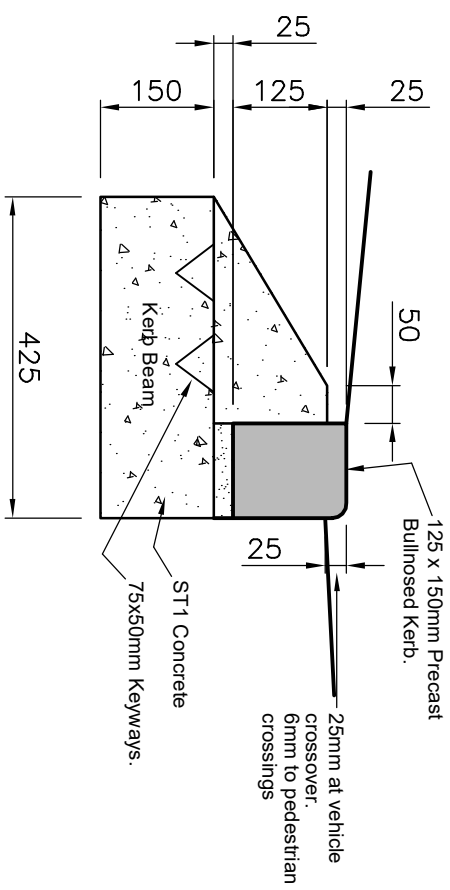

1StopArchitectural

<https://1stoparchitectural.co.uk>

PLANNING APPLICATION DATA

PROJECT
NEW VEHICLE ACCESS AND
RETAINING WALLS TO 54 BROOK
STREET, COLNE ENGINE, ESSEX,
CO6 2JB.

CLIENT
MR L MURTON.

TITLE
TYPICAL CONSTRUCTION DETAILS
SHEET 1.

SCALE
VARIES

DATE
06/23

JOB No.

LM/54BR/2023

DRG. No.

PL07

REVISION

.