


Location Plan



Ordnance Survey licence ref: 100022432
scale 1:1250 @ A3

- Proposed ground floor front infill extension to form additional habitable accommodation shown hatched.
- Proposed single storey side link extension to form additional habitable accommodation shown hatched.
- Existing detached garage to be fully converted into habitable accommodation shown hatched.

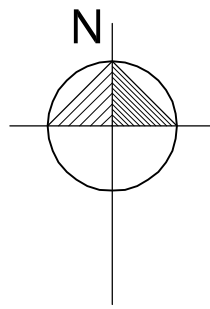

Block Plan

Ordnance Survey licence ref: 100022432
scale 1:500 @ A3

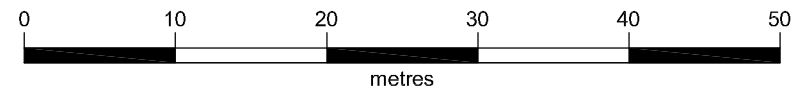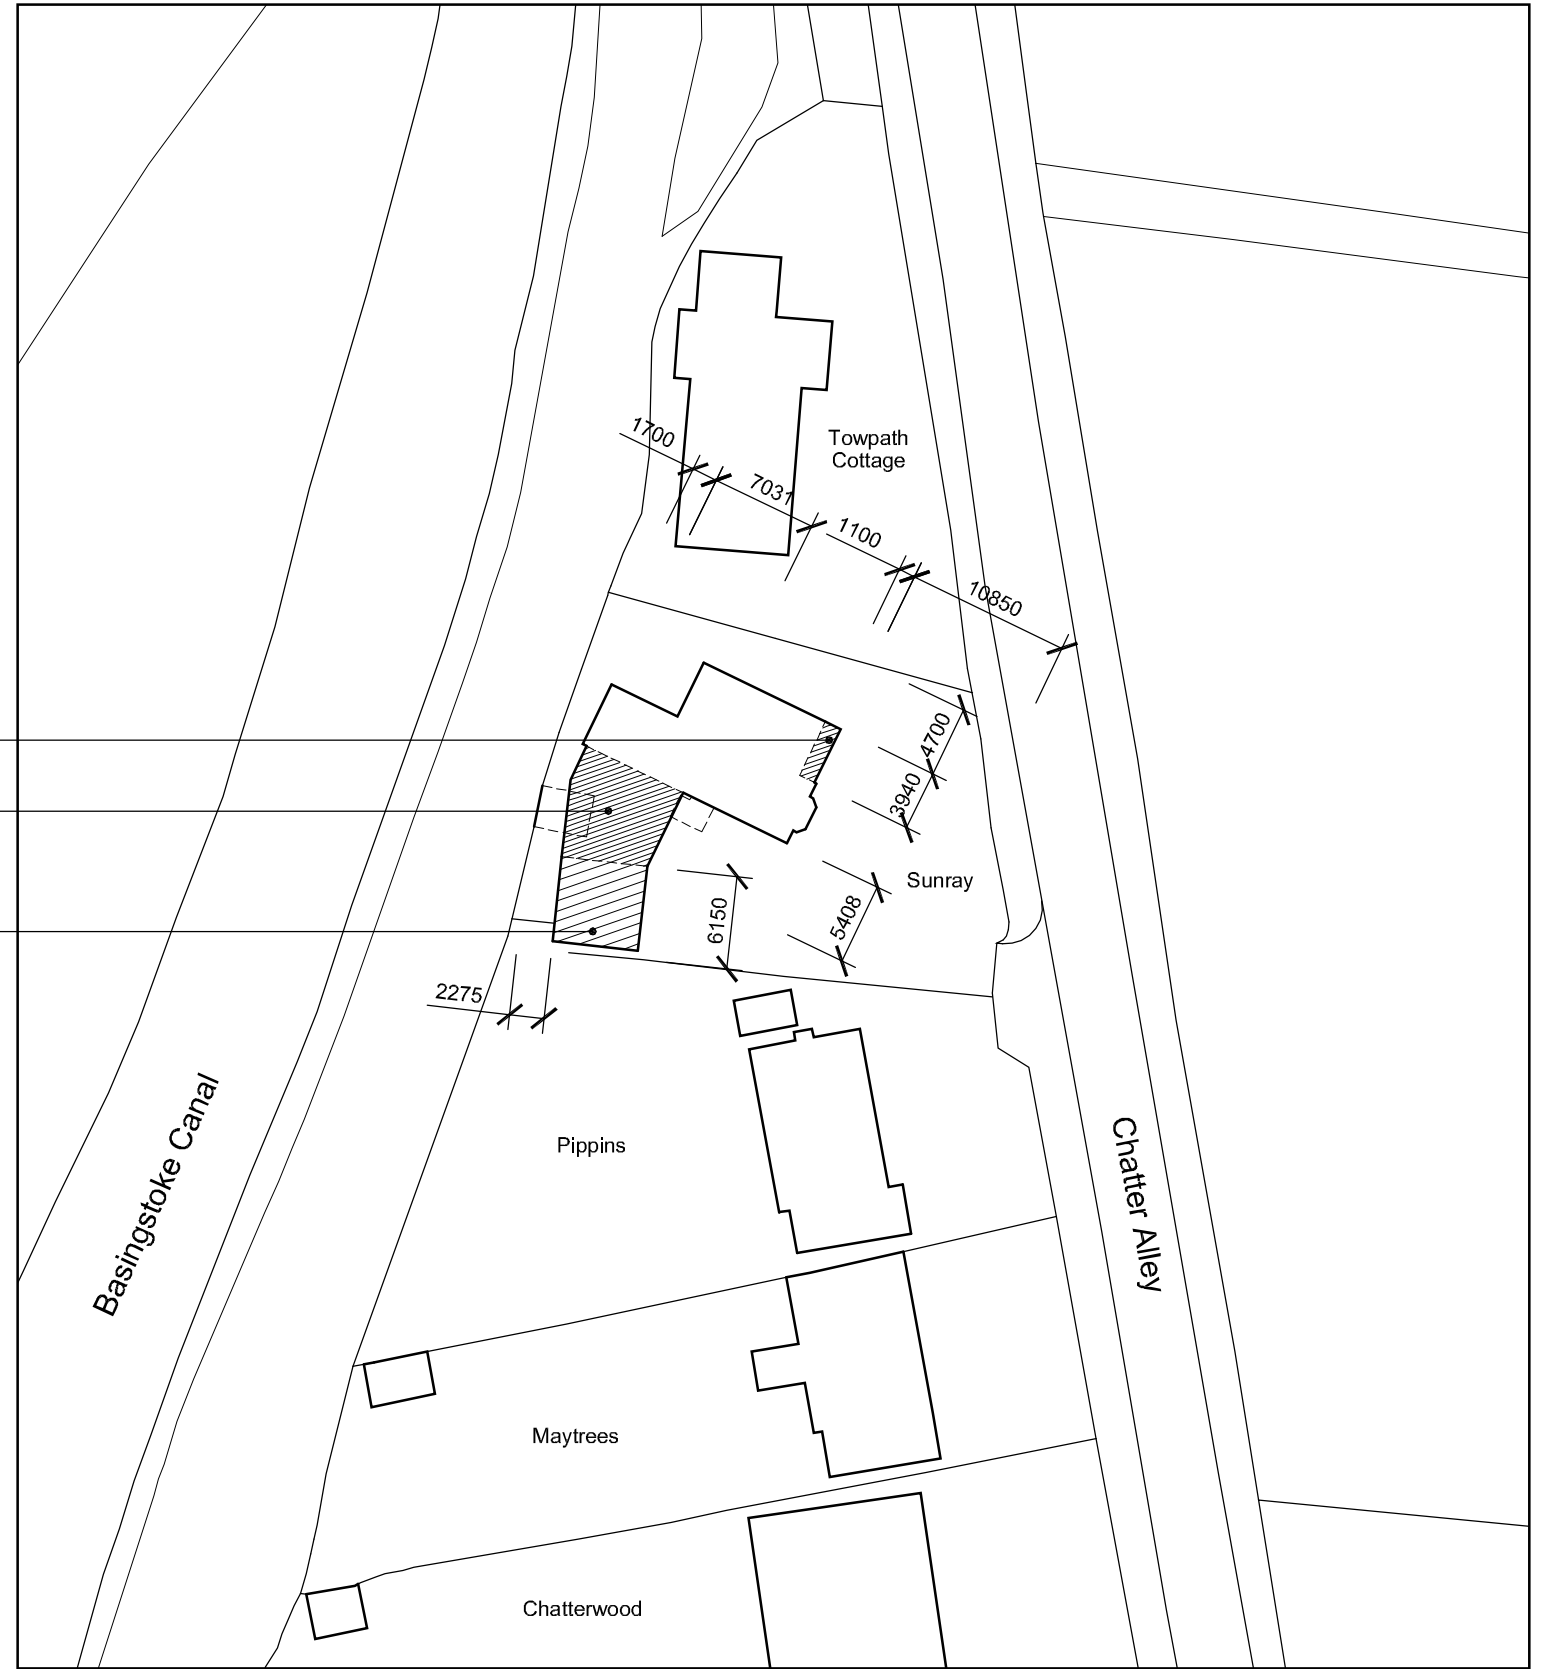

address	drawing
Sunray, Chatter Alley Dogmersfield, Hook Hampshire, RG27 8SS	Location Plan and Block Plan

Waterstone
Design Limited

Kaikoura
6 Spruce Way
Fleet
Hampshire
GU51 3JB

Telephone
01252 616420

scale	As indicated	sheet	A3
date	February 2023		
ref	WSD / 570 - 001	rev	-
rev	date	description	