
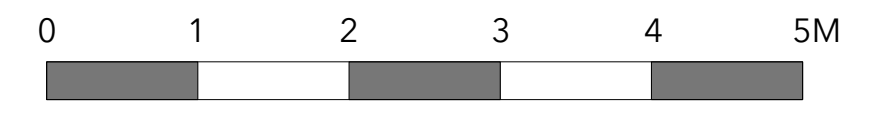


3 Blue Hill Cottages, Watton-At-Stone

Drawing title: Proposed Roof

Scale: 1:50 @ A1

Date: September 2020

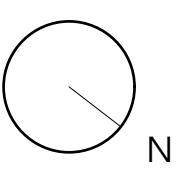

General Notes
 All dimensions to be verified on site
 To be read in conjunction with all relevant documents
 In the event of discrepancy notify the Architect immediately
 This document is copyright of The Rural Craft Co.
Issue Status
 SK Information F Feasibility D Design
 P Permissions S Scheme T Tender
 C Construction E Existing Condition

Rooflights

Roof tiles to match existing house

