
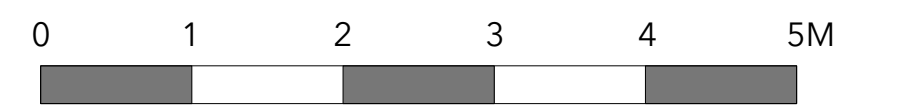


**3 Blue Hill Cottages, Watton-At-Stone**

Drawing title: Existing Ground

Scale: 1:50 @ A1

Date: September 2020

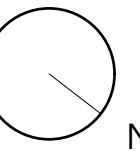

**General Notes**

All dimensions to be verified on site  
 To be read in conjunction with all relevant documents  
 In the event of discrepancy notify the Architect immediately  
 This document is copyright of The Rural Craft Co.

**Issue Status**

SK Information F Feasibility D Design  
 P Permissions S Scheme T Tender  
 C Construction E Existing Condition

