



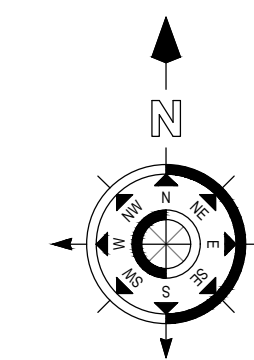

SITE BLOCK PLAN

SCALE 1:500

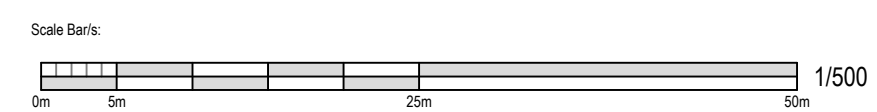

SITE BLOCK PLAN LEGEND		
Ref.	Description	Area
1	Denotes site boundary	1098.2 m ²
2	Denotes 'Original' dwelling	135.2 m ²
3	Denotes 'Extension' of dwelling	70.2 m ²
4	Combined Footprint	205.4 m ²

Rev.	Date	Revision History

Originator:



CHAPMAN'S ARCHITECTURE
 114 TUDOR GARDENS, UPMINSTER
 E S S E X . R M 1 4 3 D E
 Tel: +44 (0)708 856622
 Email: info@chapmans-architecture.co.uk
 Web: www.chapmans-architecture.co.uk

Client:
Mr & Mrs M. Bloomfield
 Project:
25 Stocks Lane
 Kelvedon Hatch, Brentwood
 Essex, CM15 0BN

Drawn By:	Name:	Date:	Approved:	Name:	Date:

Scale: **1:500 @ A1** Status: .

Drawing Title:
Proposed Site Block Plan

Project No:	Drawing No:	Rev:
230320	A-PL-003	.