




© This drawing and design are copyright.
 Do not scale from this drawing. Use only figured dimensions. If in doubt, ask.
 All dimensions are to be checked on site.
 Any discrepancies should be reported immediately to the Architect.

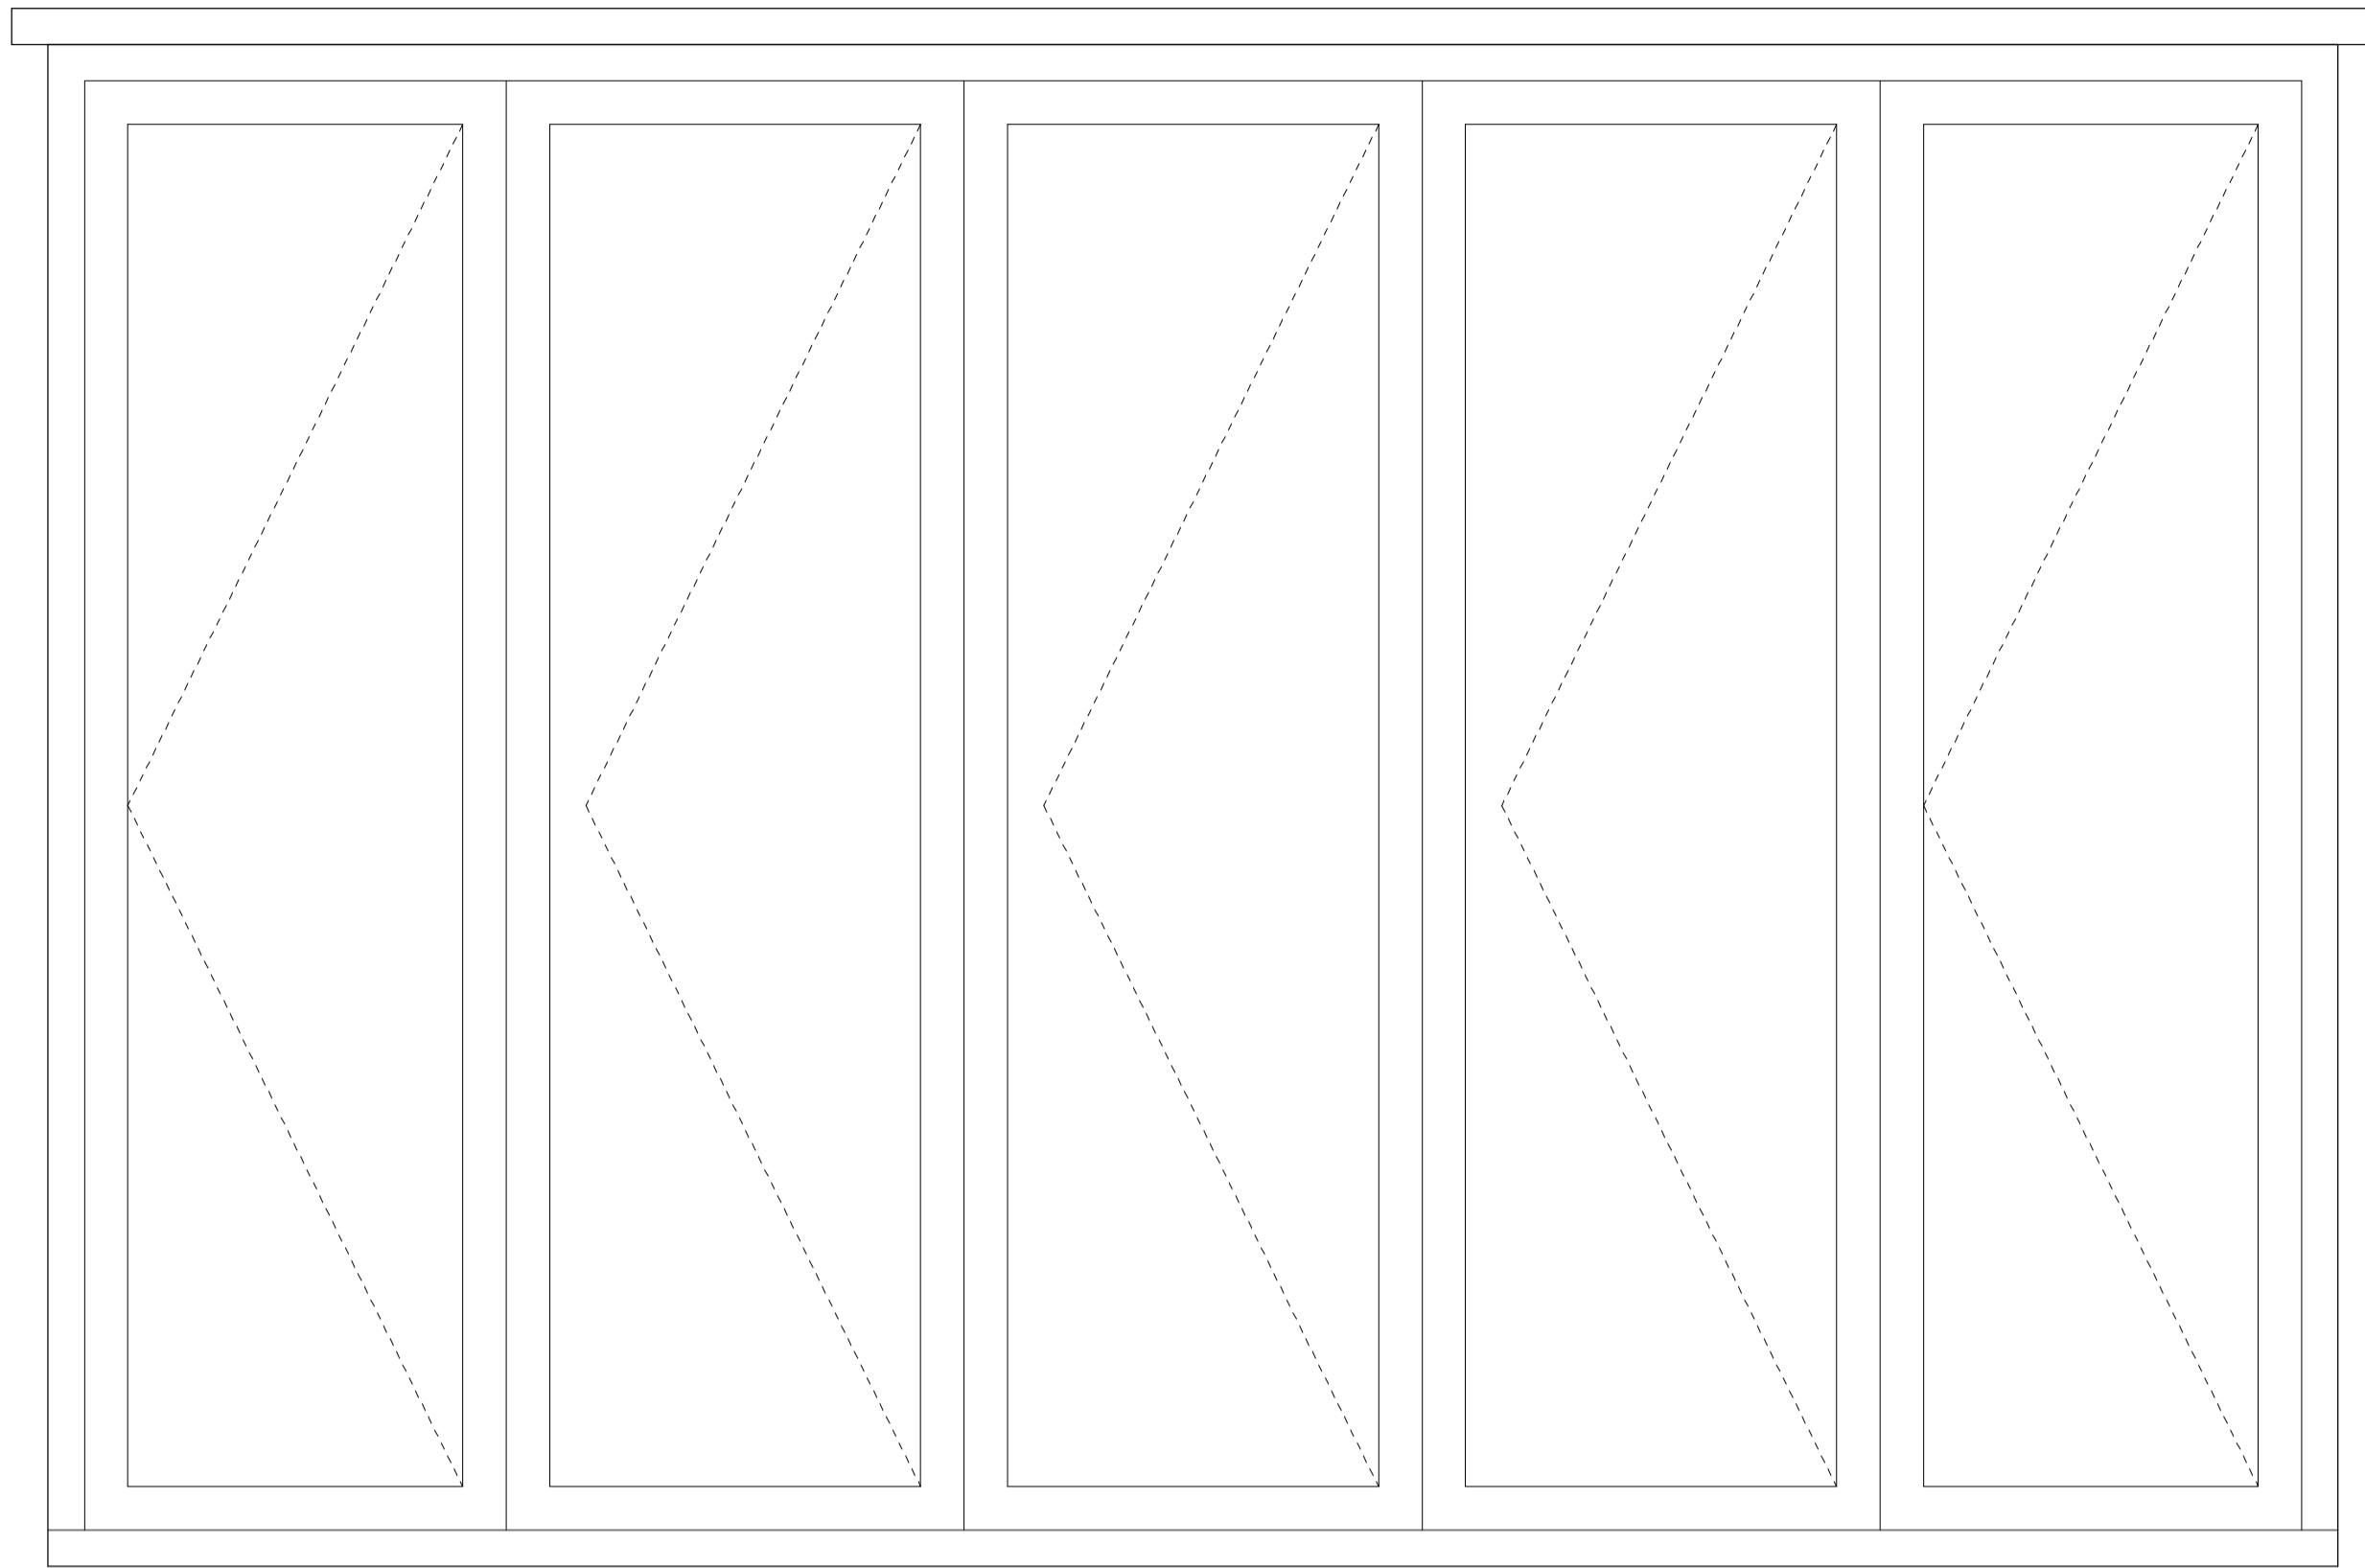


Typical Aluminium double door
 Elevation
 1:10

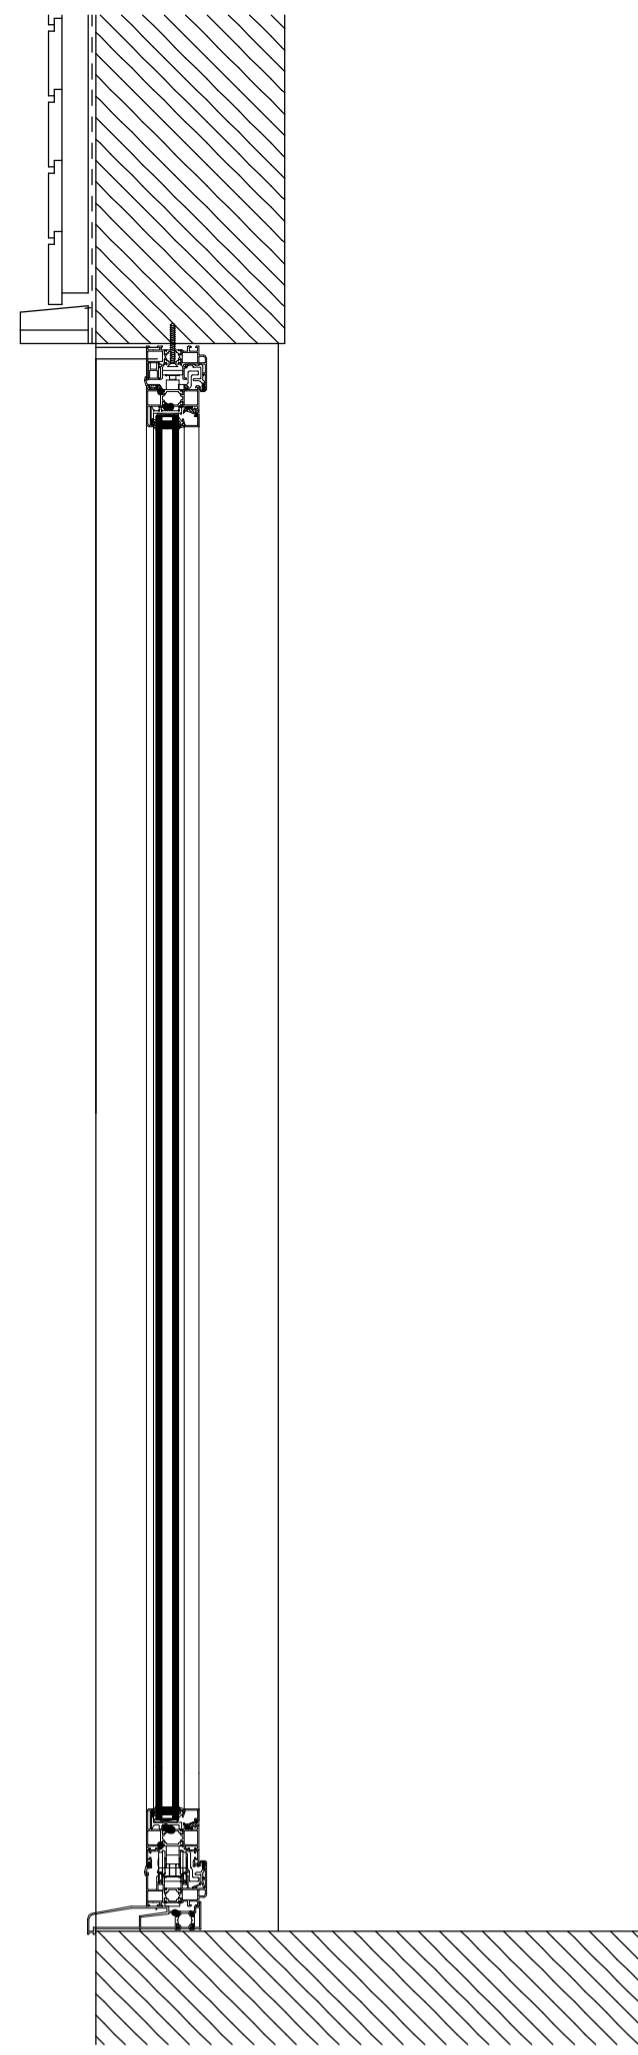


Typical double door
 Vertical Section
 1:10

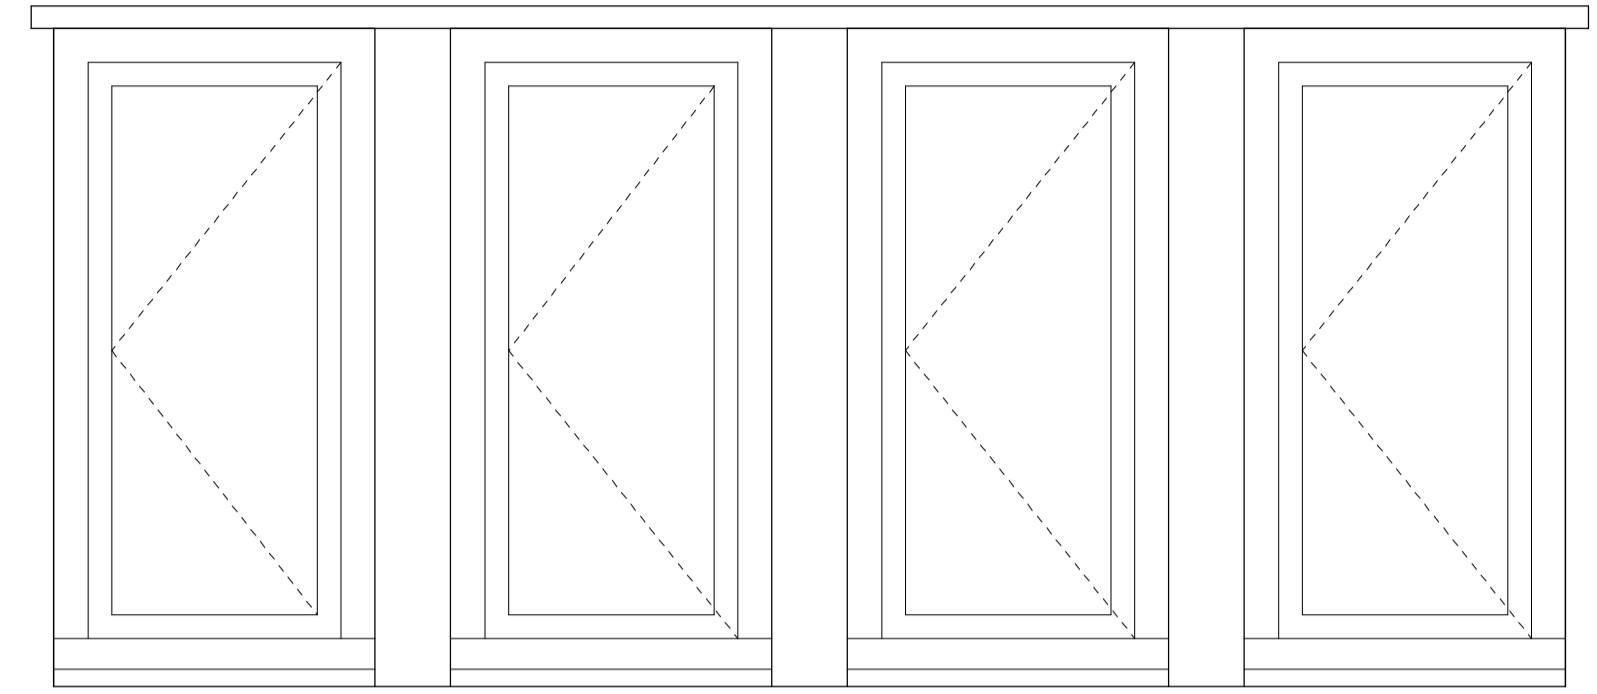

Typical Timber
 Window Elevation
 1:10

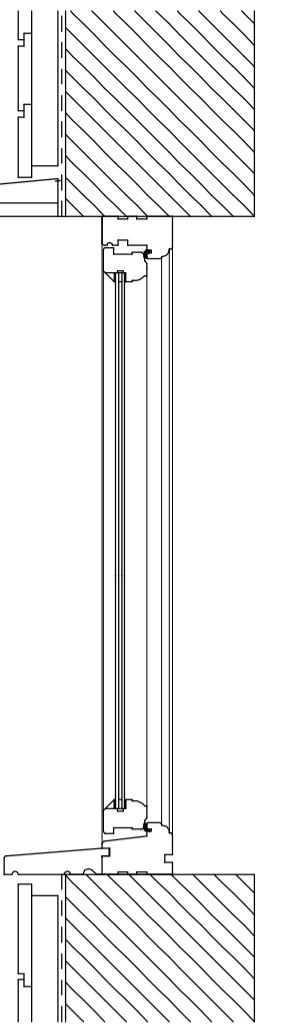


Typical Timber
 Window Vertical
 Section
 1:10

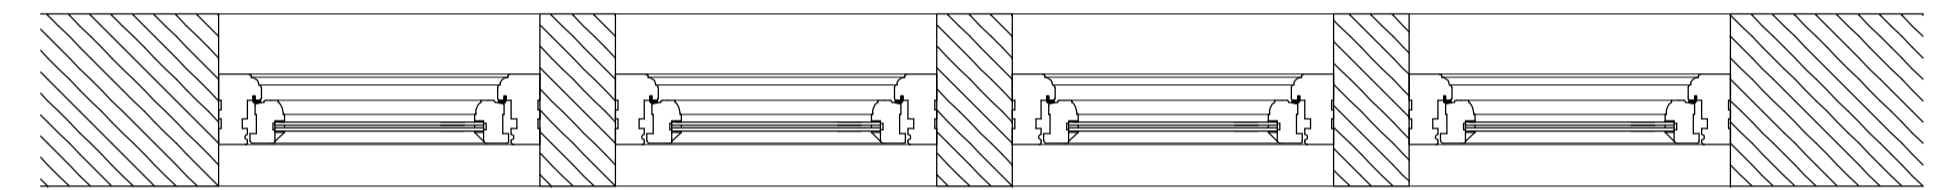

Typical Timber
 Window Horizontal
 Section
 1:10



Typical double door
 Horizontal Section
 1:10

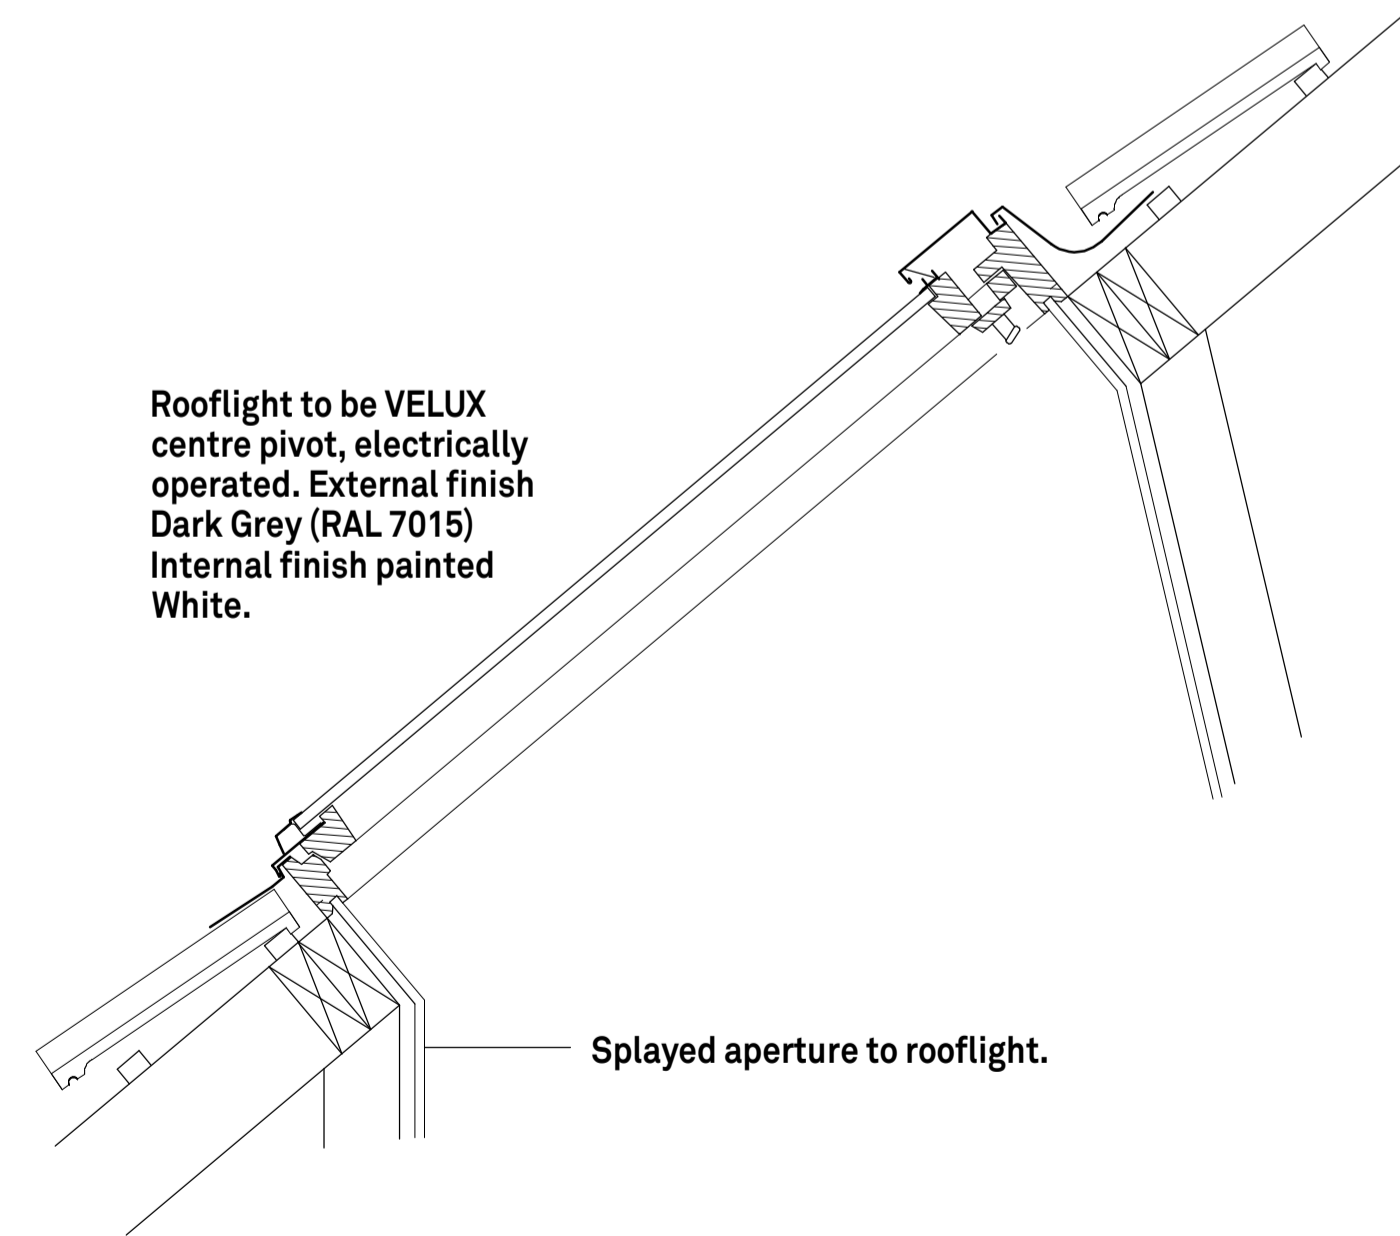

Typical section
 through rooflight
 1:10

DATE	REV	DESCRIPTION	DRAWN
PatrickAllen&Associates Architects			
architects@patrickallen.org.uk		2 Grange Business Centre	
www.patrickallen.org.uk		Tommy Flowers Drive	
+44 (0)1473 820660		Grange Farm	
		Kesgrave, Ipswich	
		Suffolk, IP8 2BY	
Project			
Proposed alterations at:- Lodge Barn South, Forest Road, Onehouse, Stowmarket, IP14 3HH			
Client			
Mr & Mrs Brown			
Drawing Title			
Details Sheet 3			
Drawing Status			
Planning			
Scale	Paper Size	Date	Drawn
1:10	A1	May 23	--
Drawing Number			
3892-87			
© 2023 Patrick Allen & Associates Limited Registered No: 4694261			