



© This drawing and design are copyright.  
 Do not scale from this drawing. Use only figured dimensions. If in doubt, ask.  
 All dimensions are to be checked on site.  
 Any discrepancies should be reported immediately to the Architect.

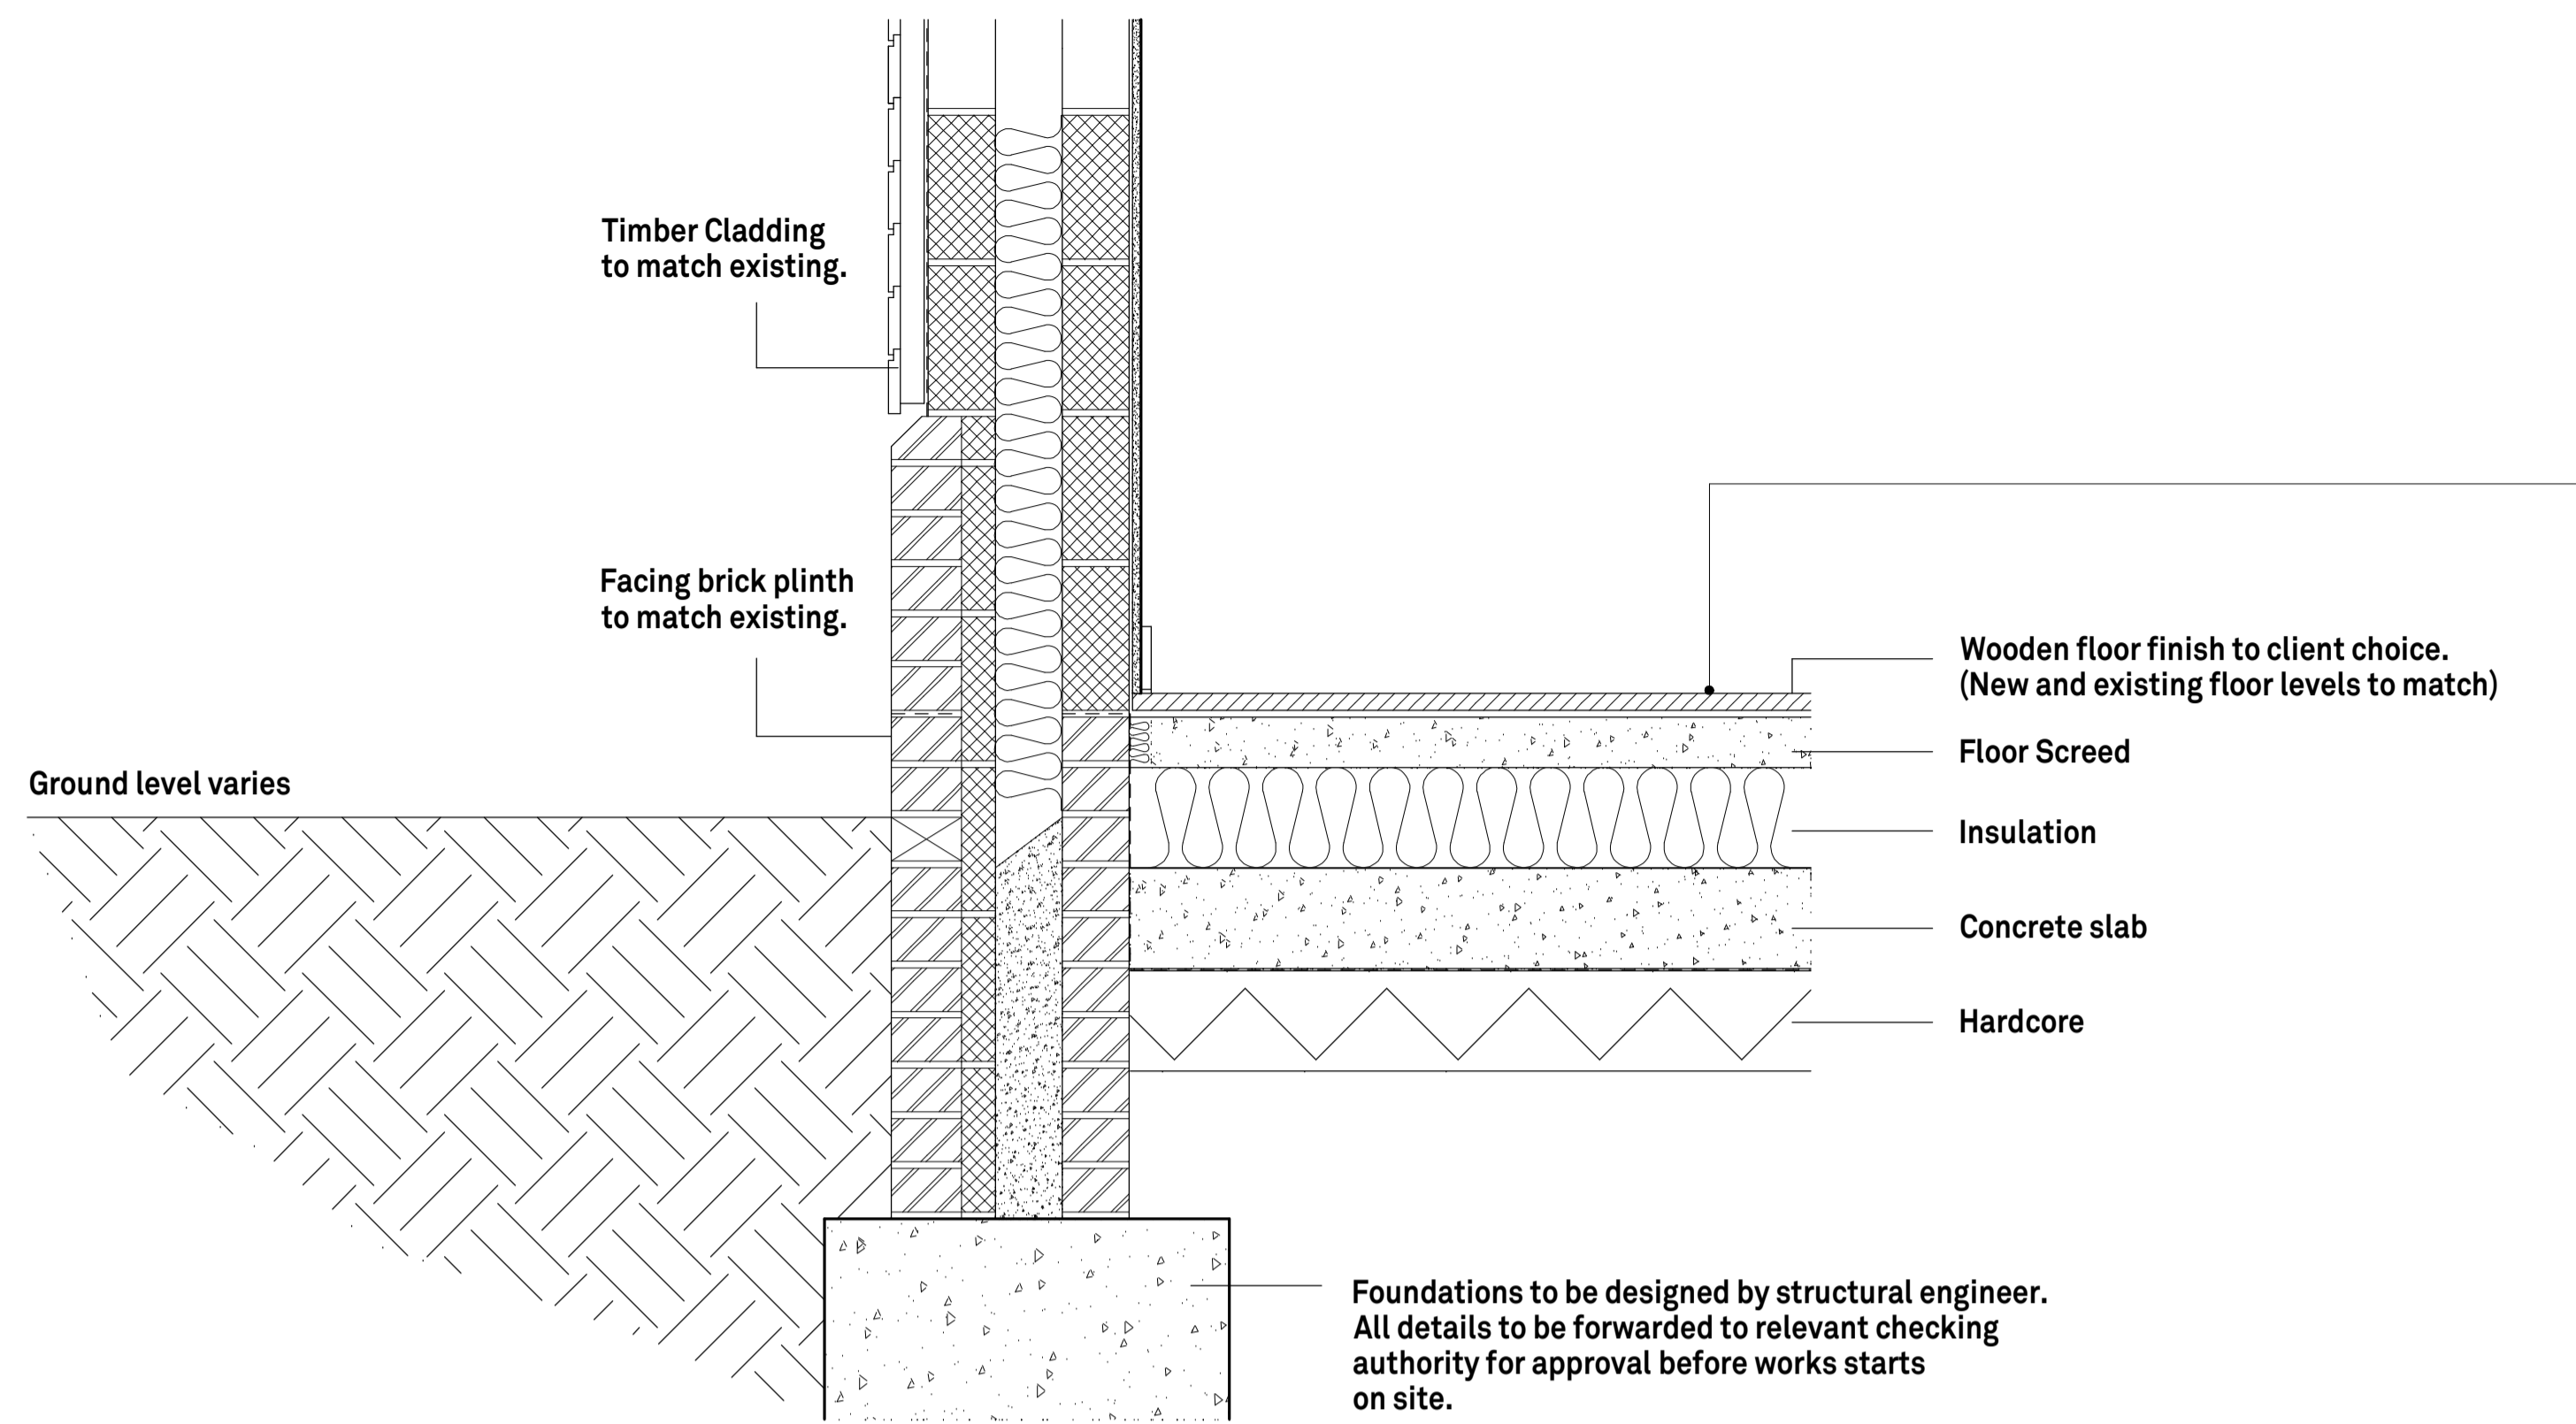


Wooden floor Sample  
Reclaimed Boards

Typical Ground Floor  
Slab Detail  
1:10

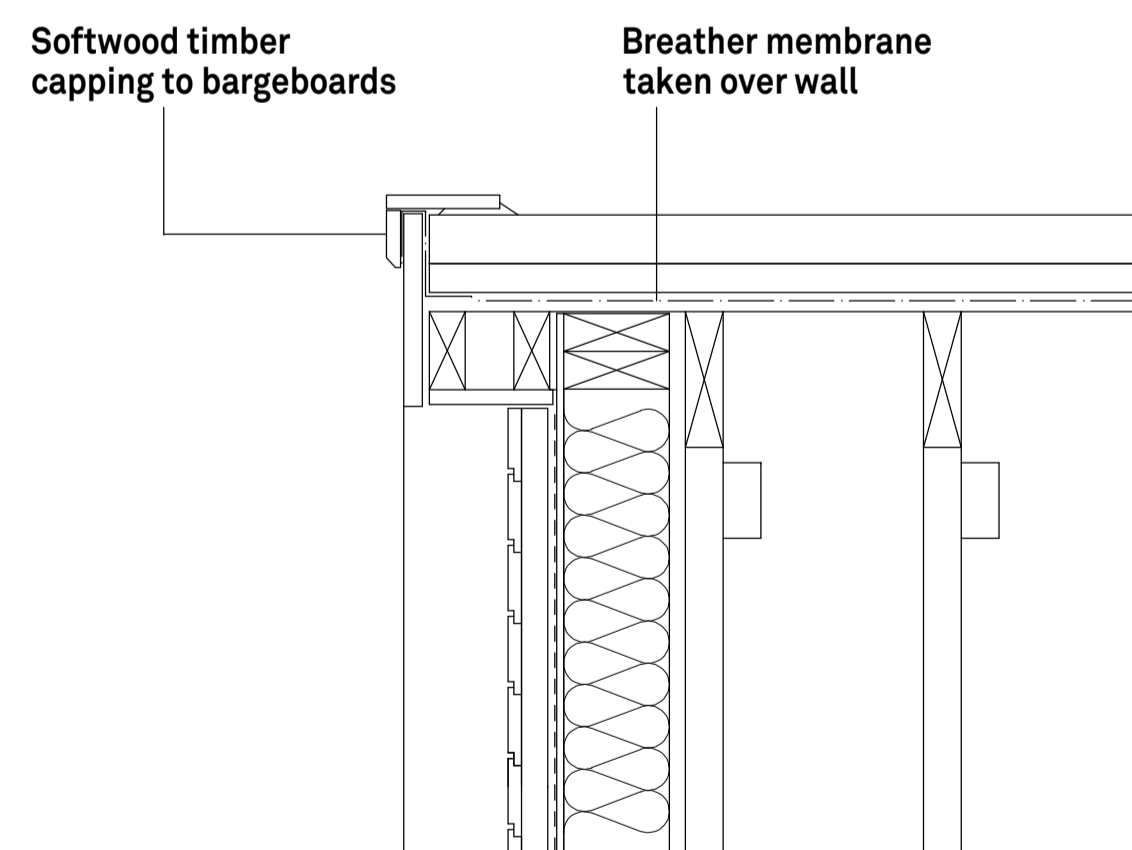

Typical Verge  
Detail  
1:10

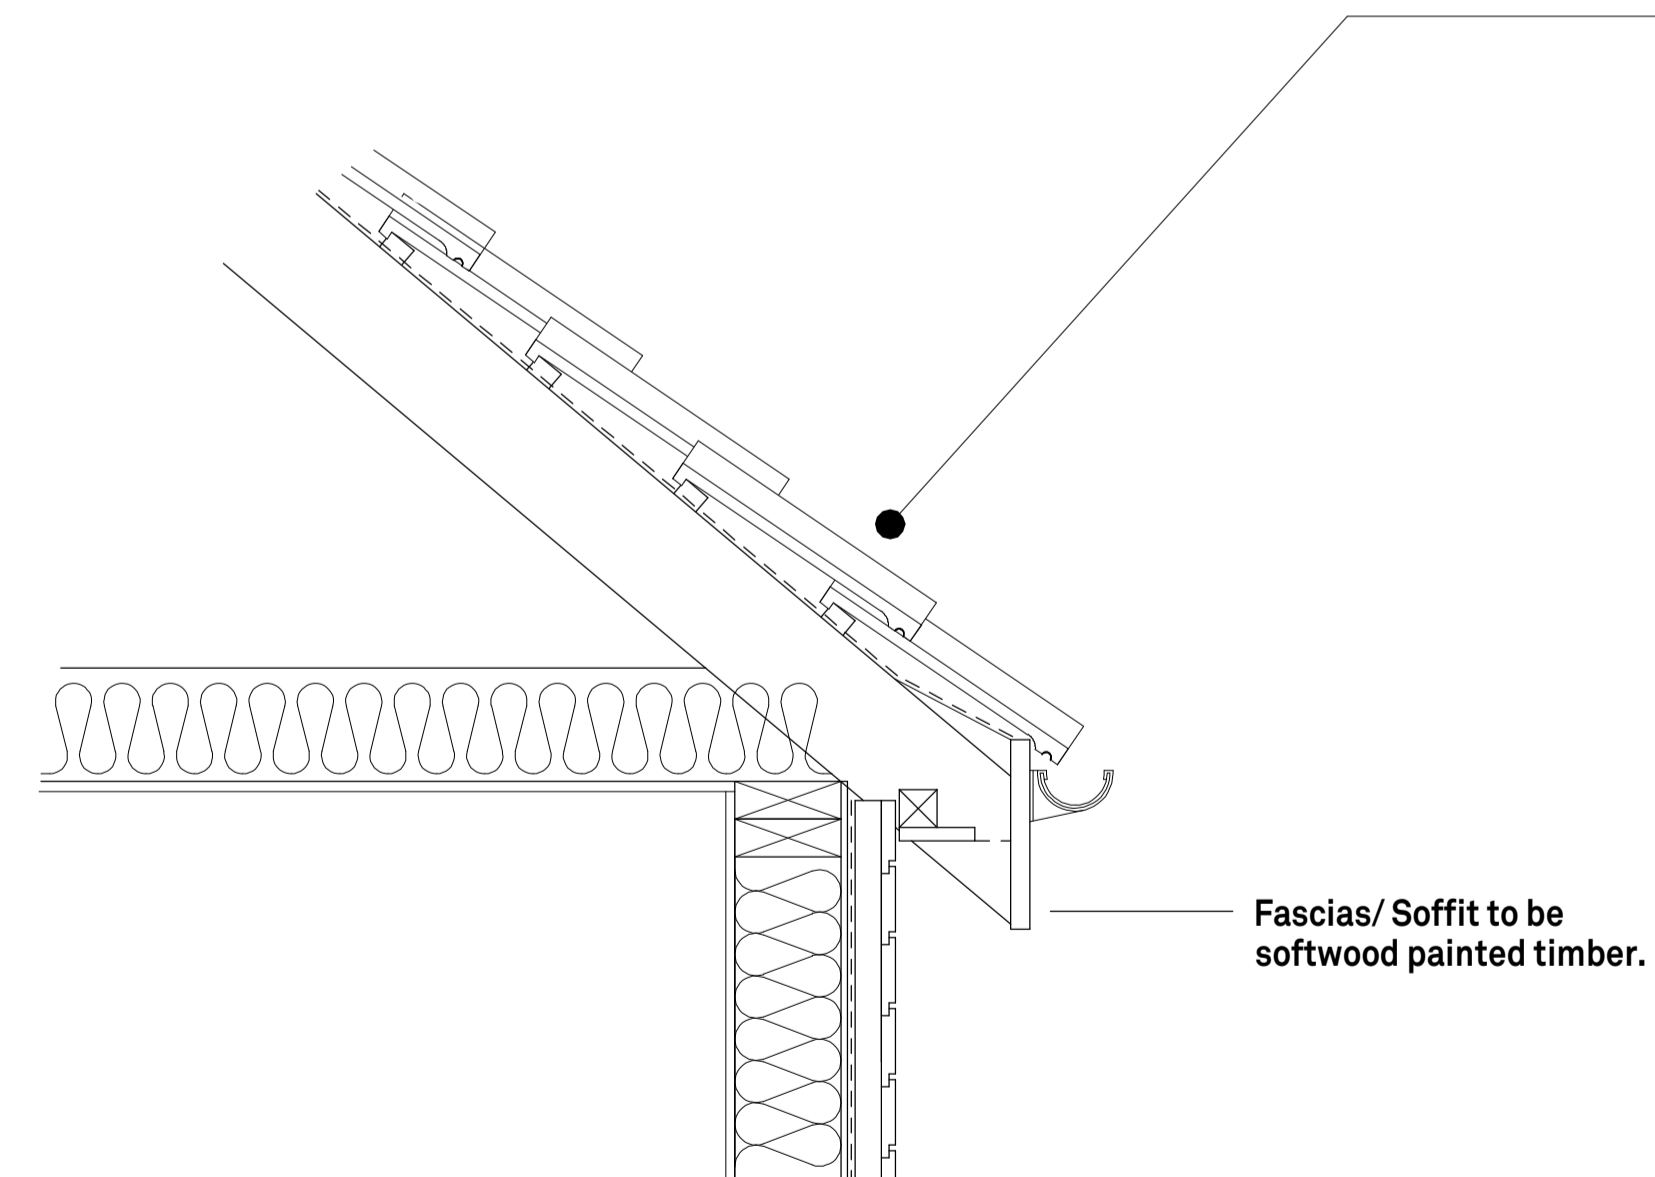

Typical Eaves  
Detail  
1:10



Roof Tiles Sample  
Wienerberger 'New Arcadia'  
Reclaimed Clay Tiles

DATE	REV.	DESCRIPTION	DRAWN

**PatrickAllen&Associates  
Architects**

architects@patrickallen.org.uk 2 Grange Business Centre  
 www.patrickallen.org.uk Tommy Flowers Drive  
 +44 (0)1473 820660 Grange Farm  
 Kesgrave, Ipswich  
 Suffolk, IP8 2BY

Project  
**Proposed alterations at:- Lodge Barn South,  
 Forest Road, Onehouse, Stowmarket, IP14 3HH**

Client  
**Mr & Mrs Brown**

Drawing Title  
**Details Sheet 2**

Drawing Status  
**Planning**

Scale	Paper Size	Date	Drawn
1:10	A1	May 23	--

Drawing Number  
**3892-86**