


SE elevation

1:50



NE elevation


1:50

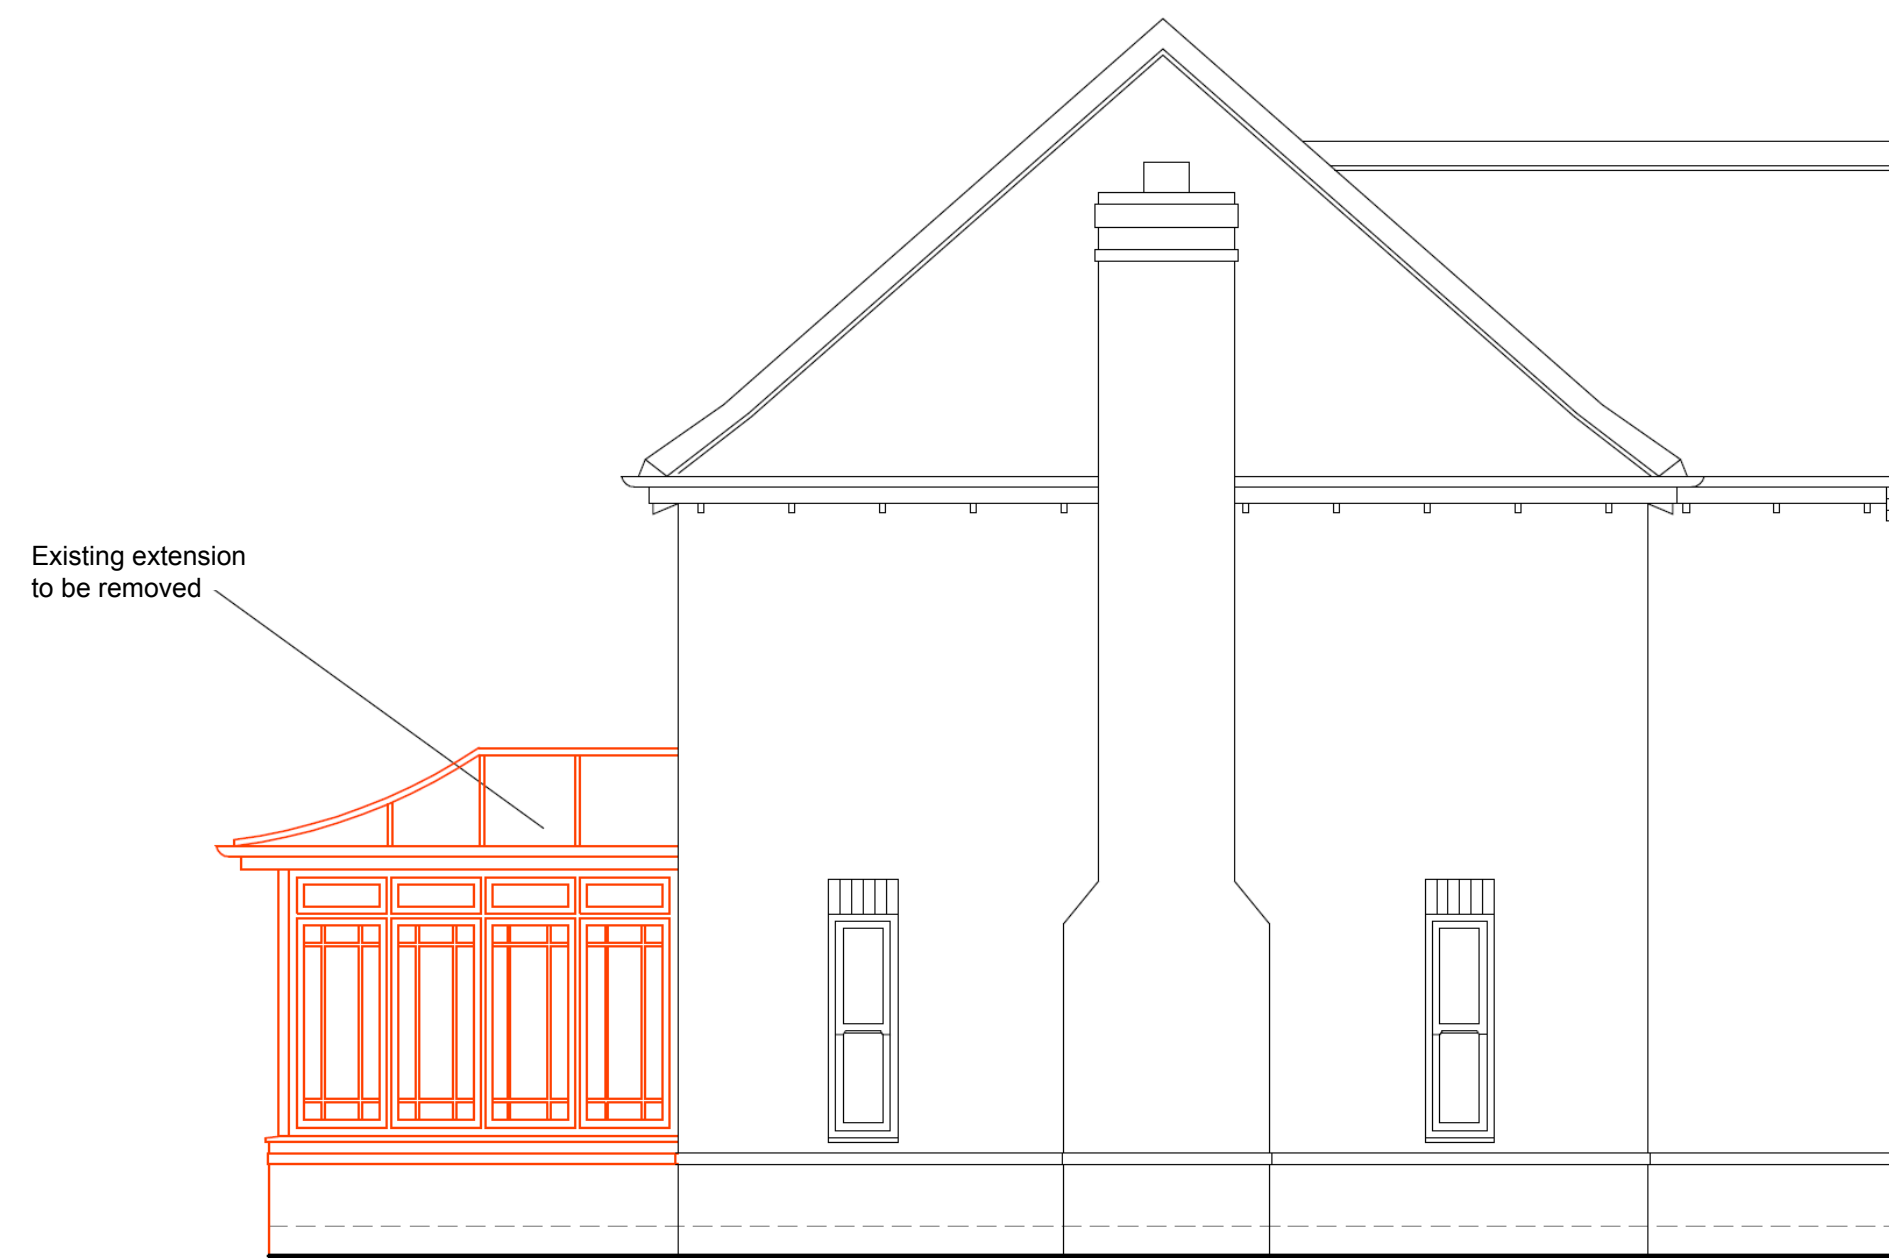

Existing extension  
to be removed

NW elevation

1:50

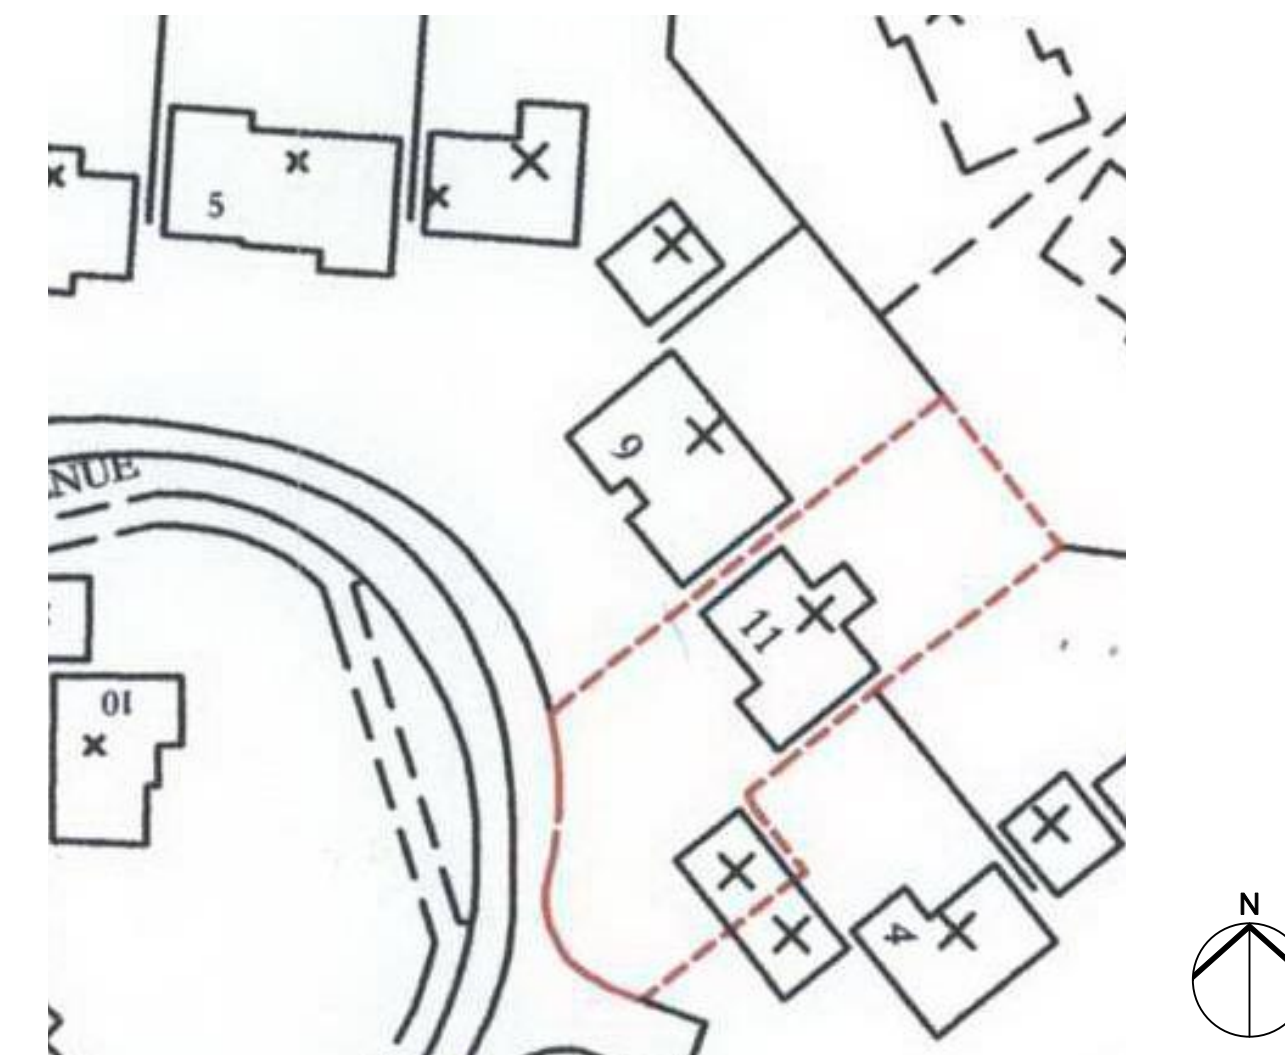

1:500

