


bench mark designs

1 Montague Walk,  
Upper Poppleton,  
York. YO26 6JG  
07759 05 46 83  
bobmarks@benchmdesigns.com  
www.benchmdesigns.com

Do not Scale this drawing,

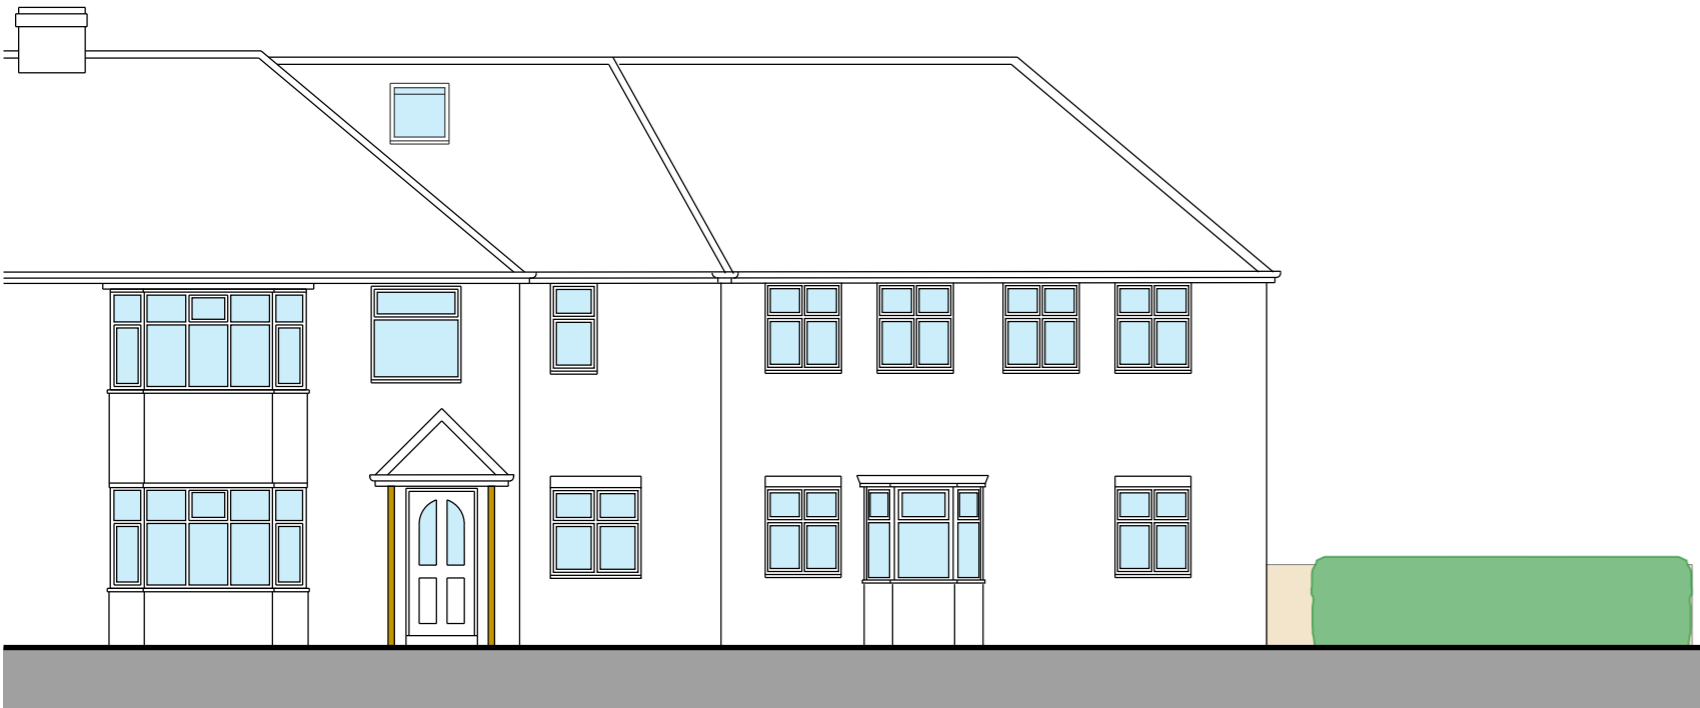


Front Elevation - North



Rear Elevation - South



Front Elevation - North

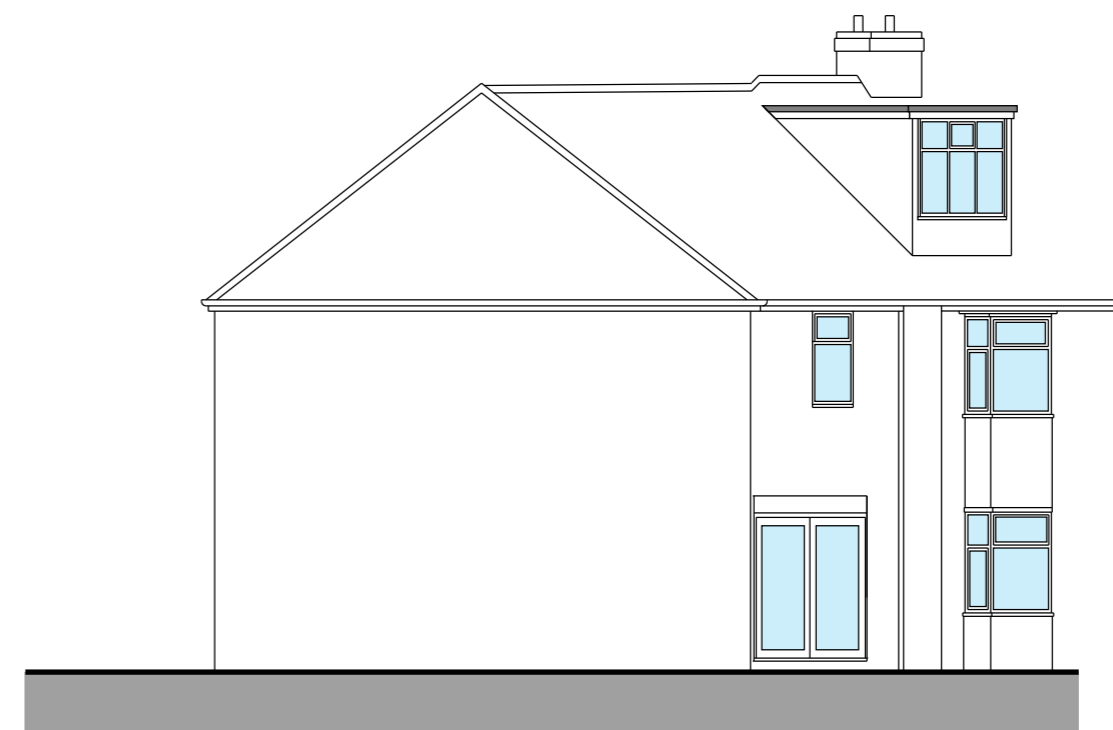

Side Elevation - West

Cornerways ~ Sandy Lane

© All drawings copyright held

Title:-  
Elevations ~ Proposed

Scale:-  
1:100@A3

Date:-  
06.23

Drg N°:-  
I/44-PL-108