
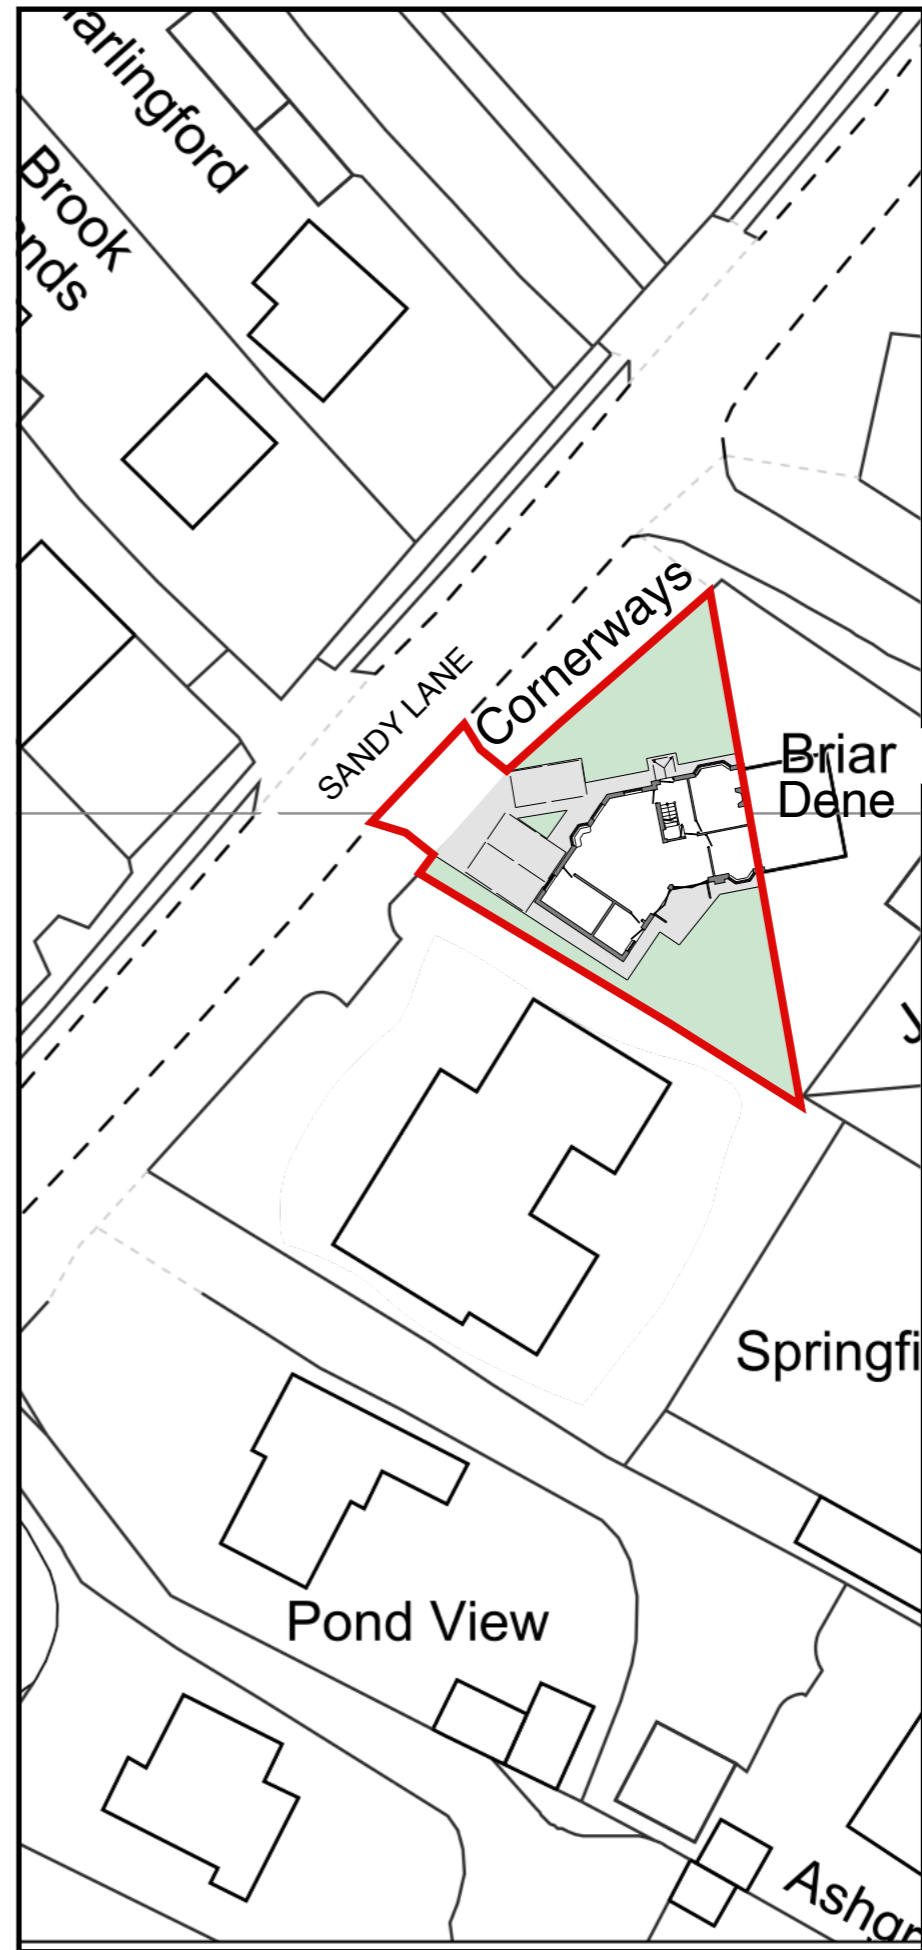


Existing

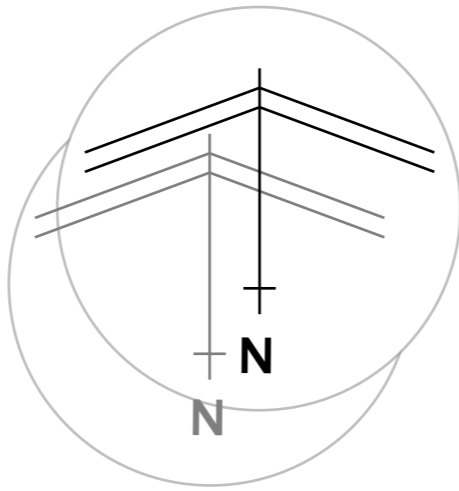

Proposed

bench mark designs

1 Montague Walk,
Upper Poppleton,
York. YO26 6JG
07759 05 46 83
bobmarks@benchmdesigns.com
www.benchmdesigns.com

Do not Scale this drawing,

Cornerways ~ Sandy Lane

© All drawings copyright held

Title:-
500 Layout ~ Proposed

Scale:-
1:500@A3

Drg N°:-
I/44-PL-110

Date:-
06.23