


bench mark designs

1 Montague Walk,
Upper Poppleton,
York. YO26 6JG
07759 05 46 83
bobmarks@benchmdesigns.com
www.benchmdesigns.com


Do not Scale this drawing.



Side Elevation - West

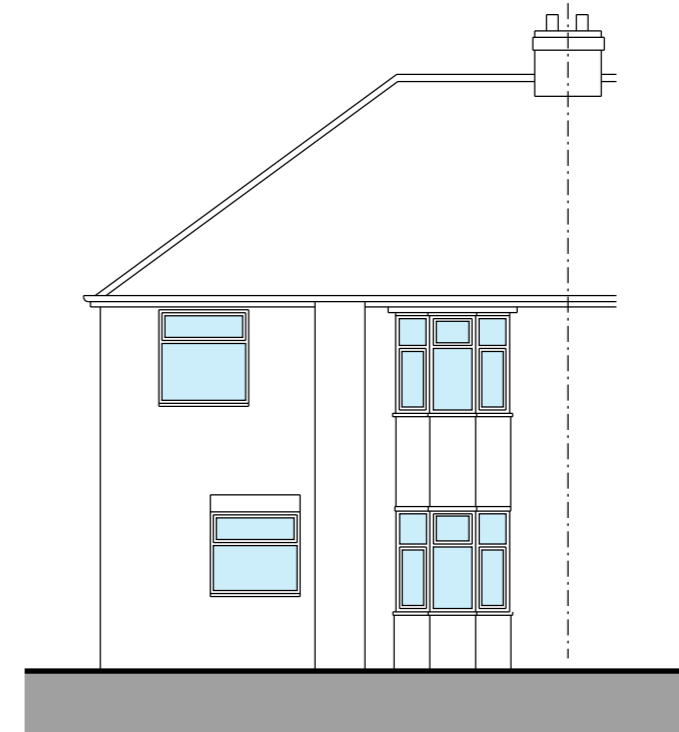

Rear Elevation - South

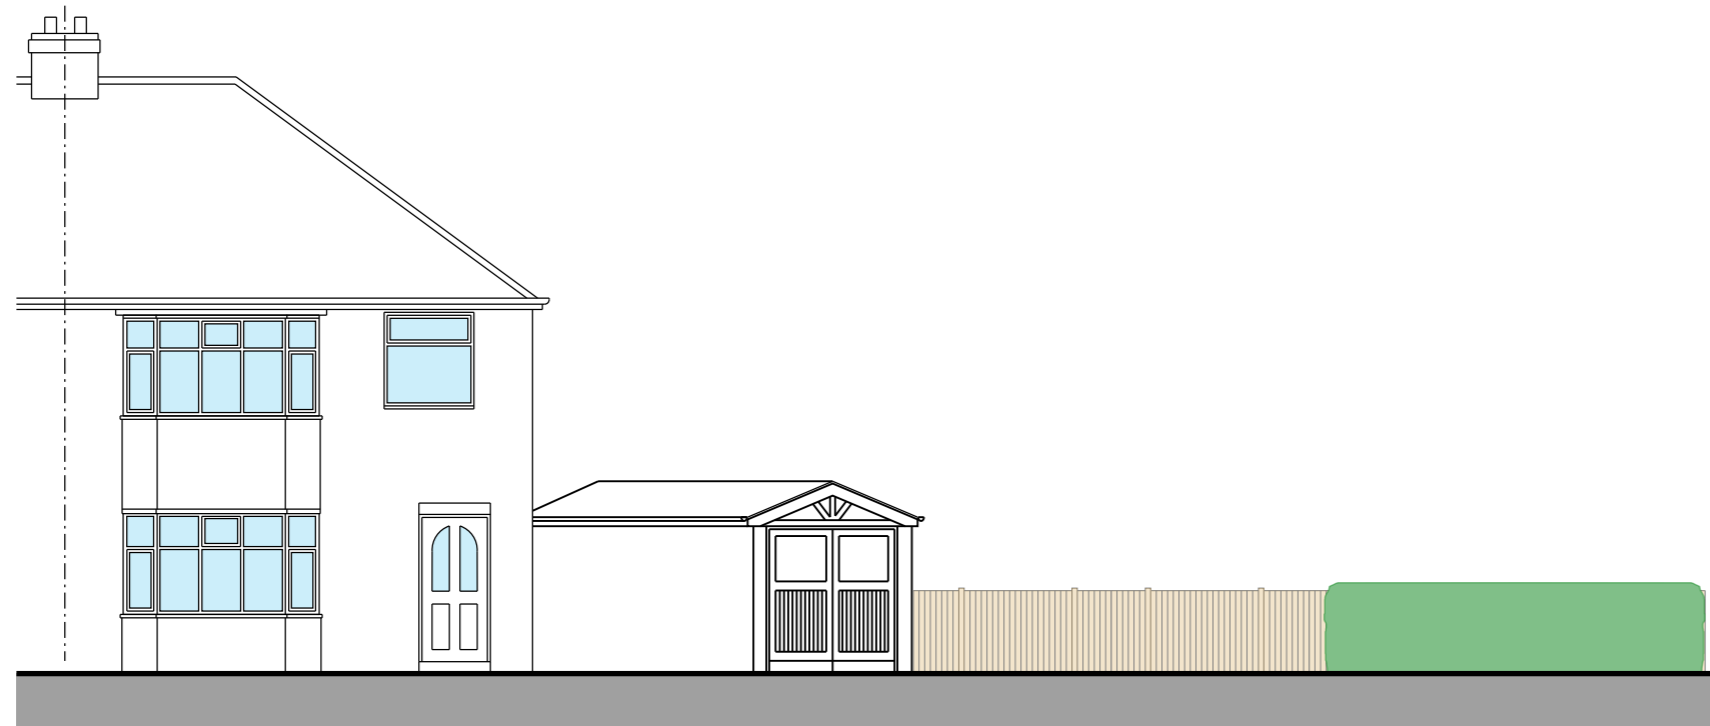

Front Elevation - North

Cornerways ~ Sandy Lane

© All drawings copyright held

Title:-
Elevations ~ Existing

Scale:-
1:100@A3

Drg N°:-

I/44-PL-03

Date:-
11.22