




front elevation

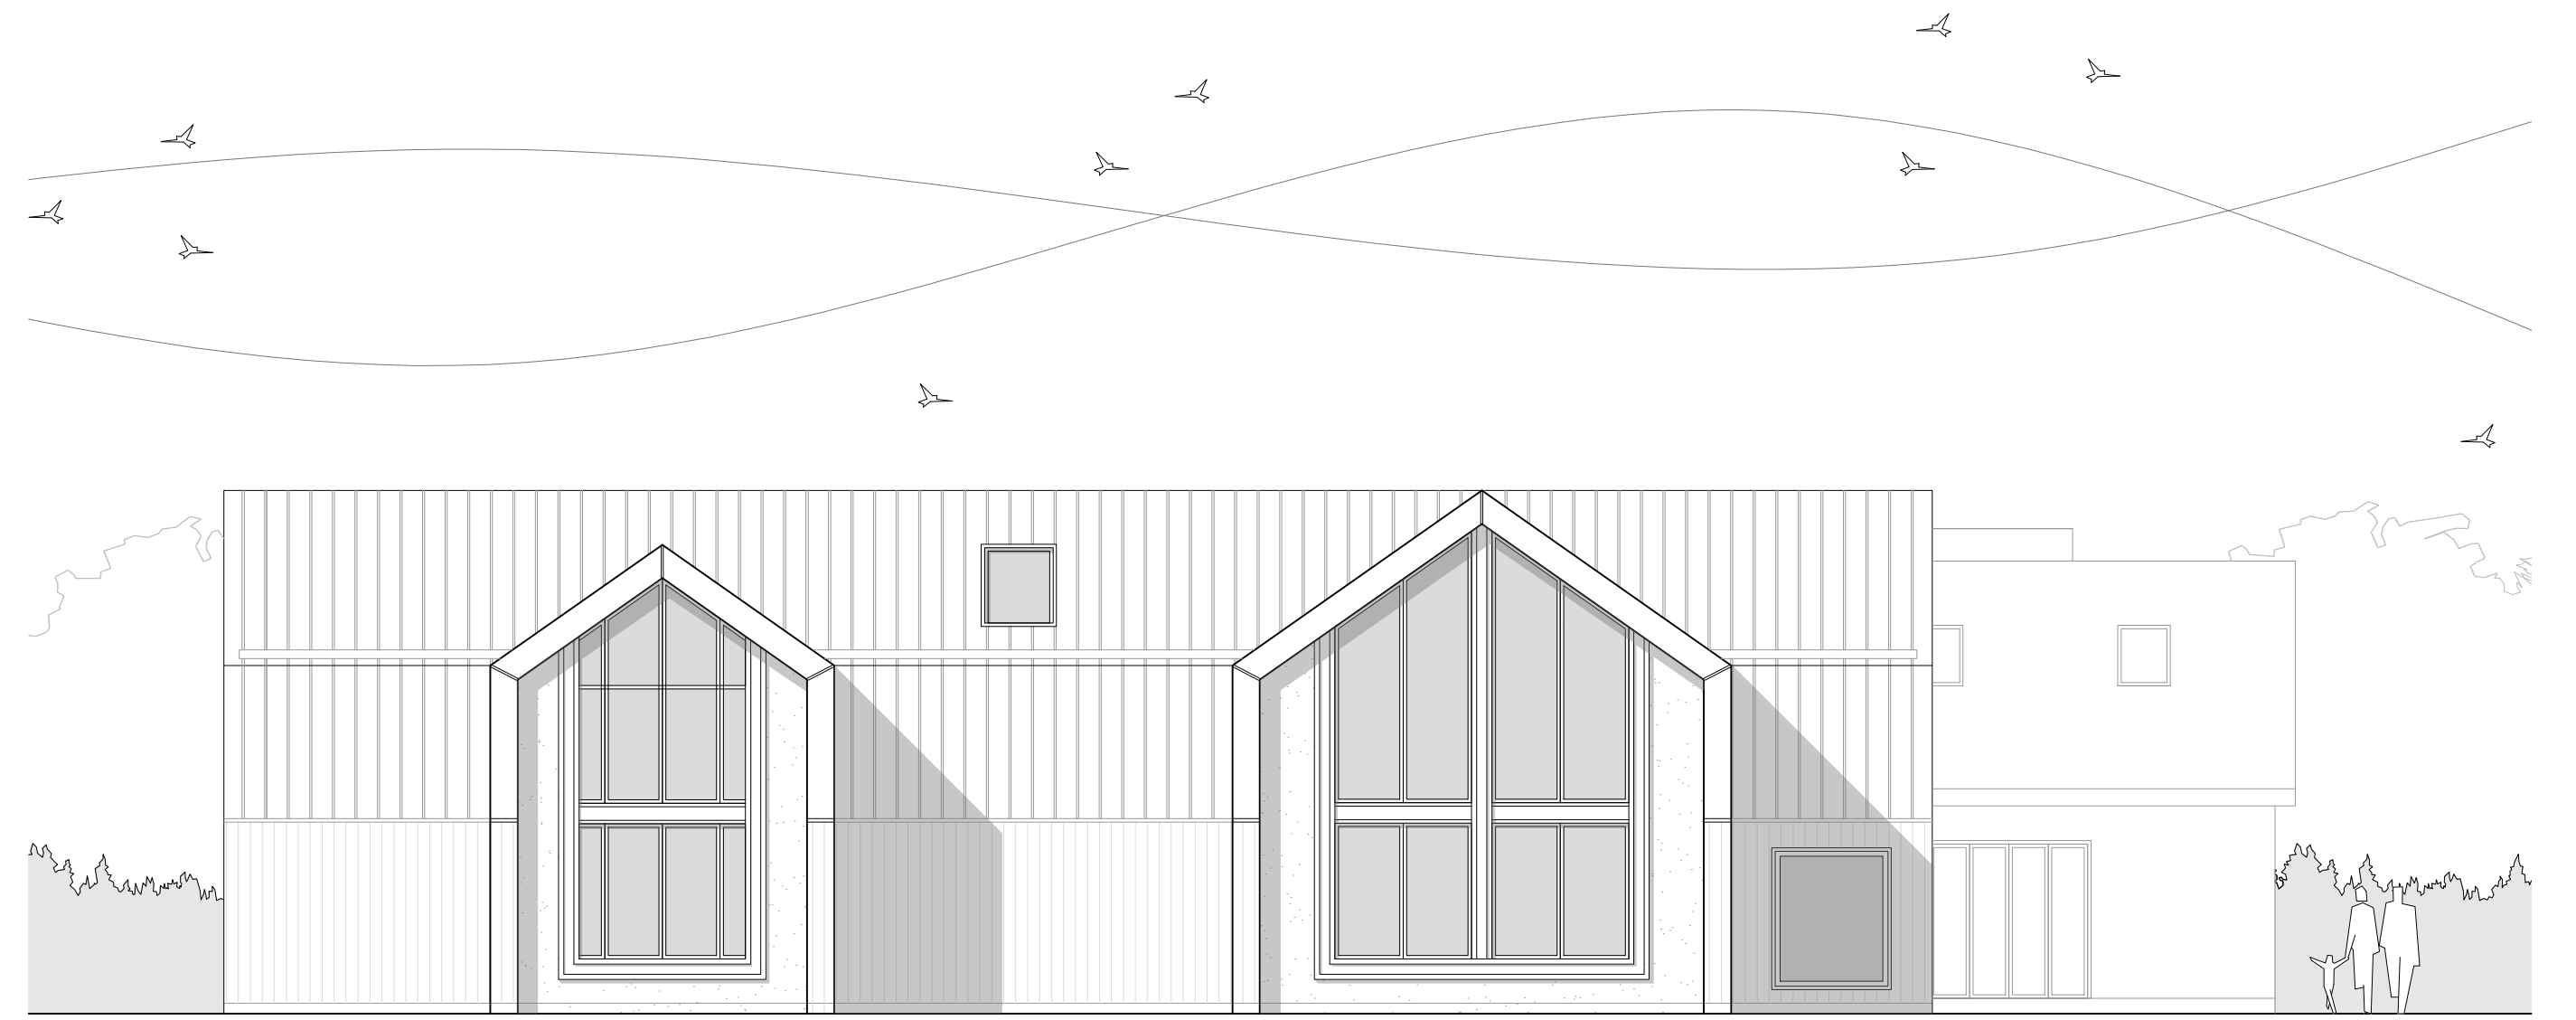

side elevation

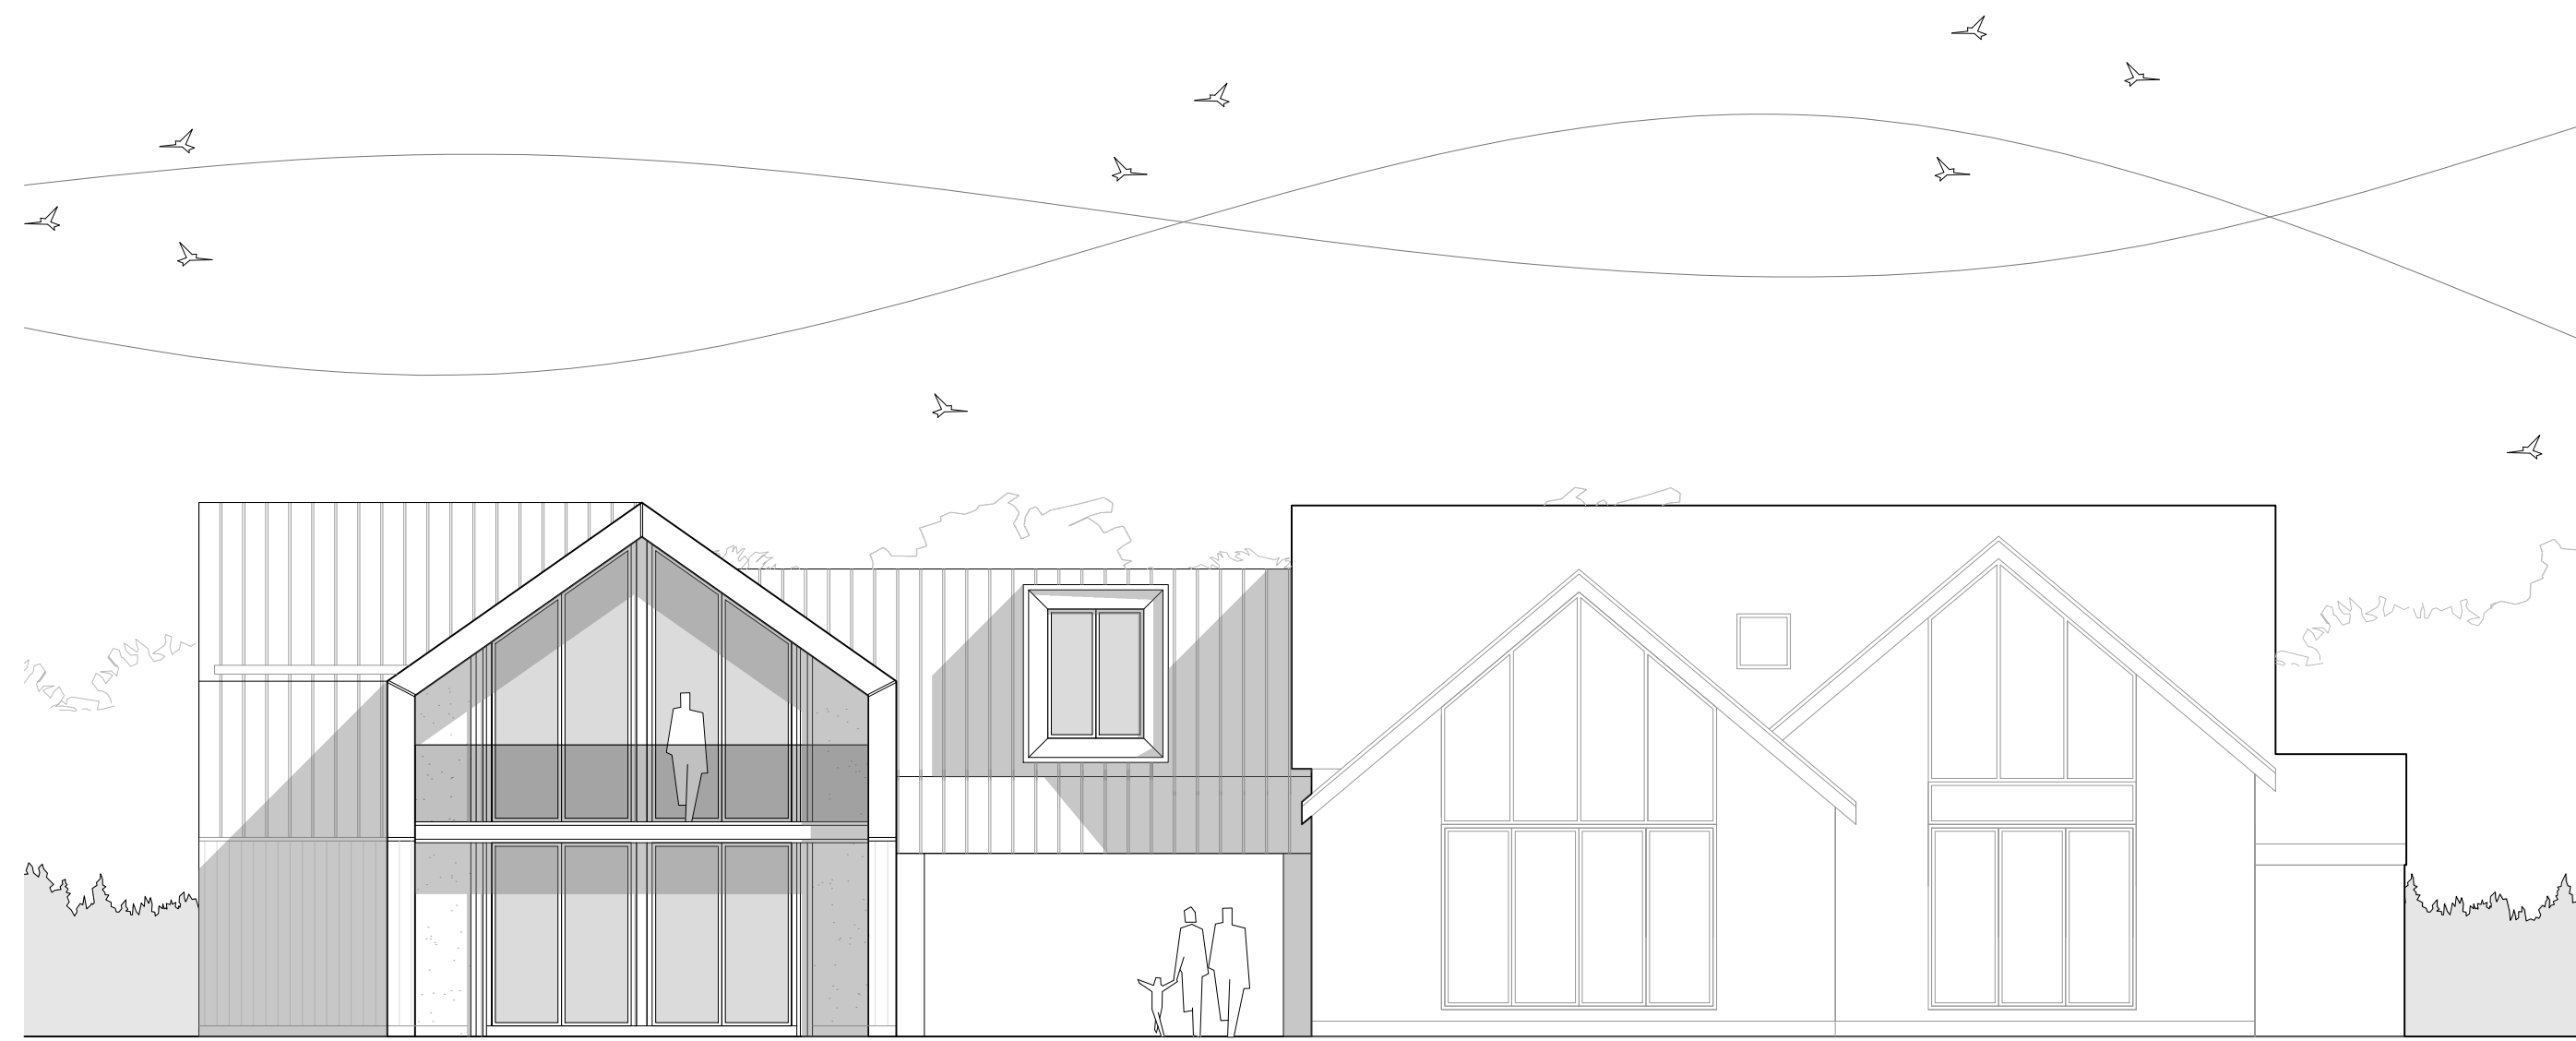

rear elevation

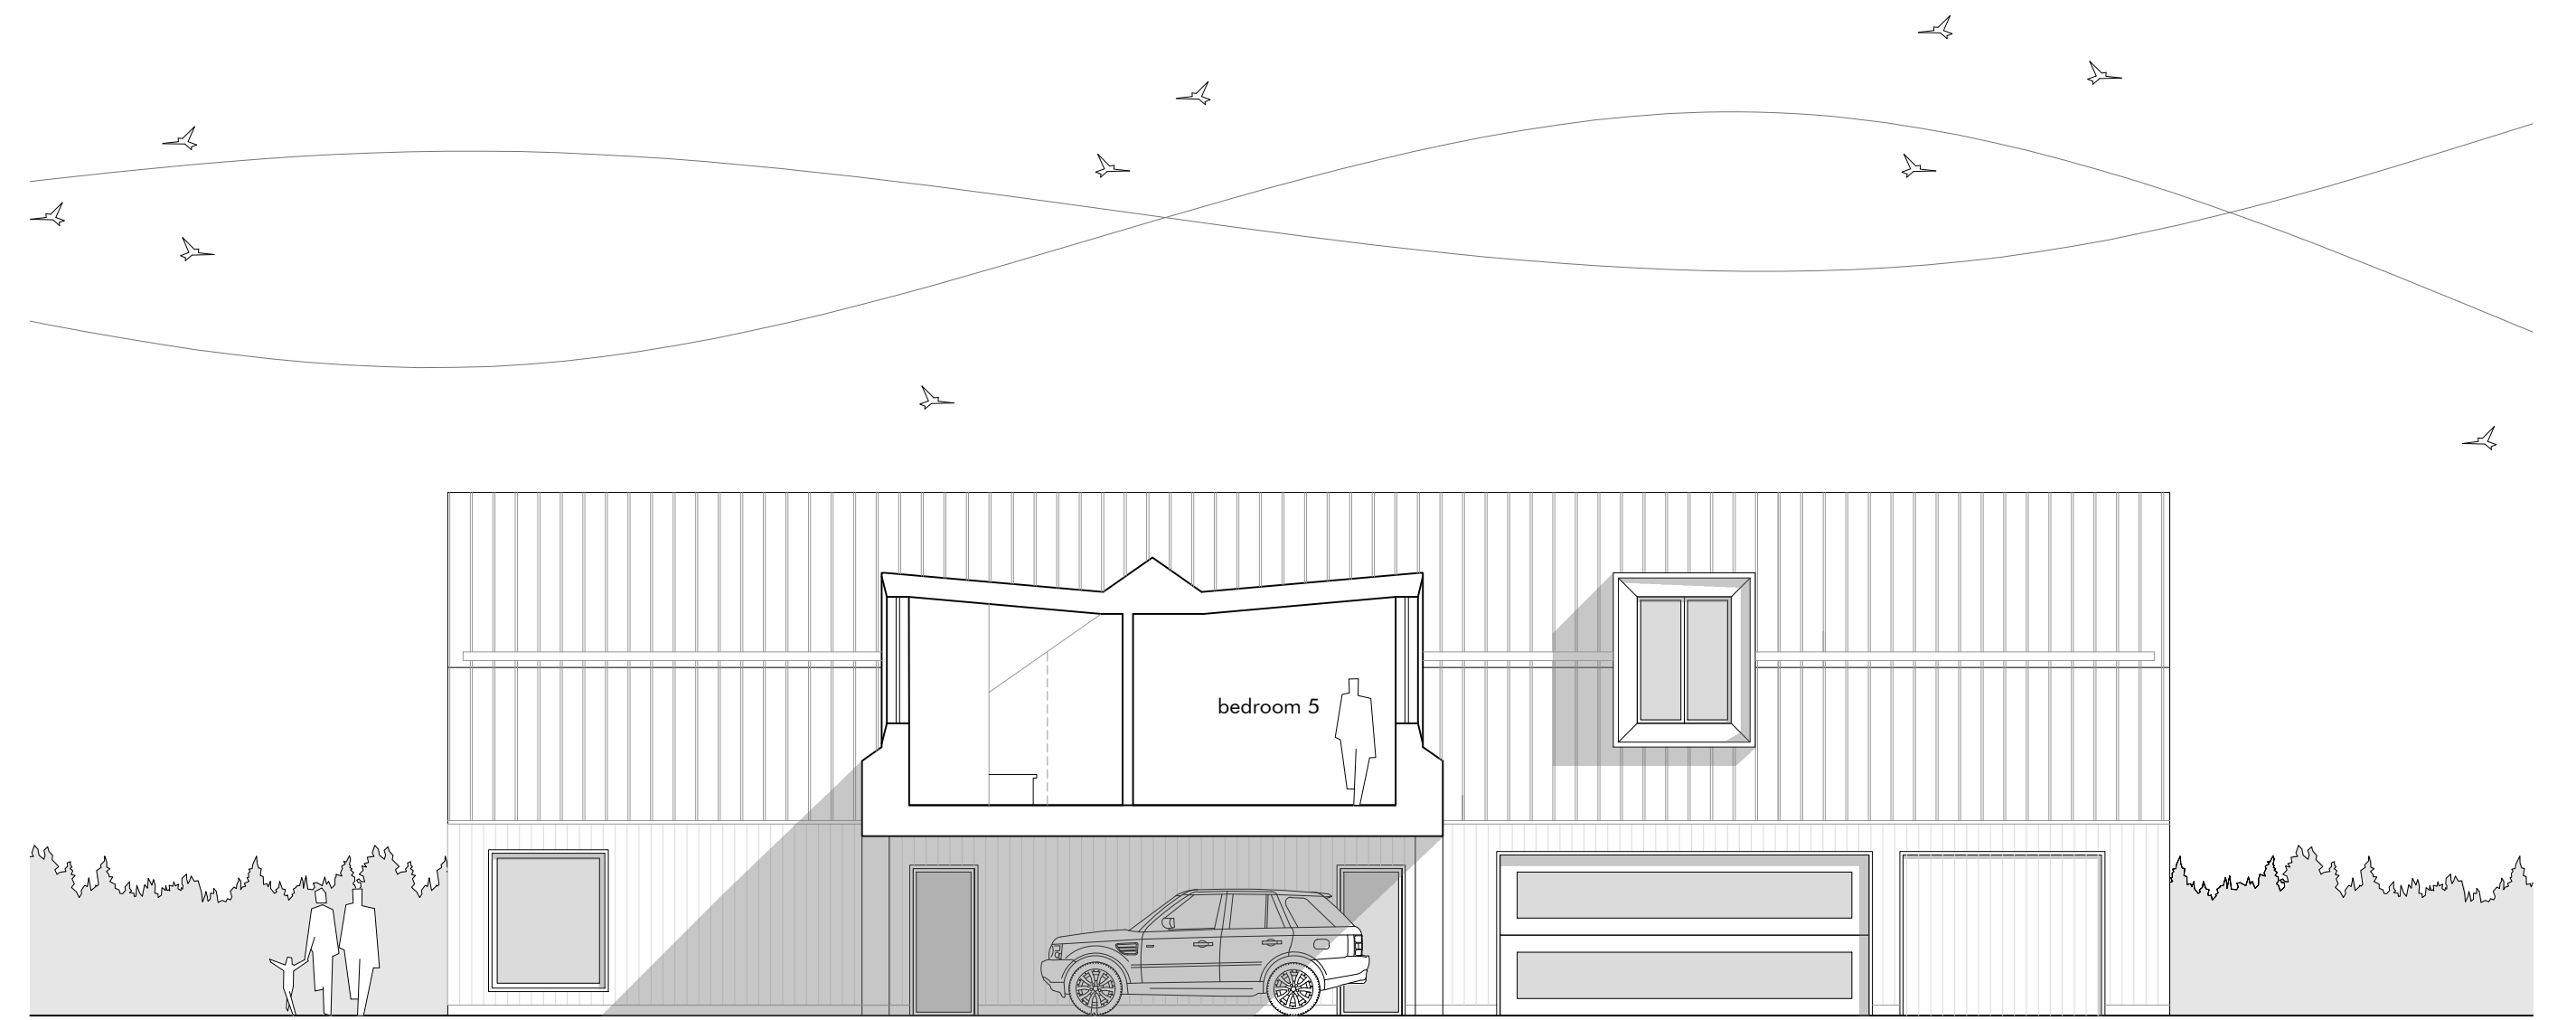

side elevation + section b-b

