

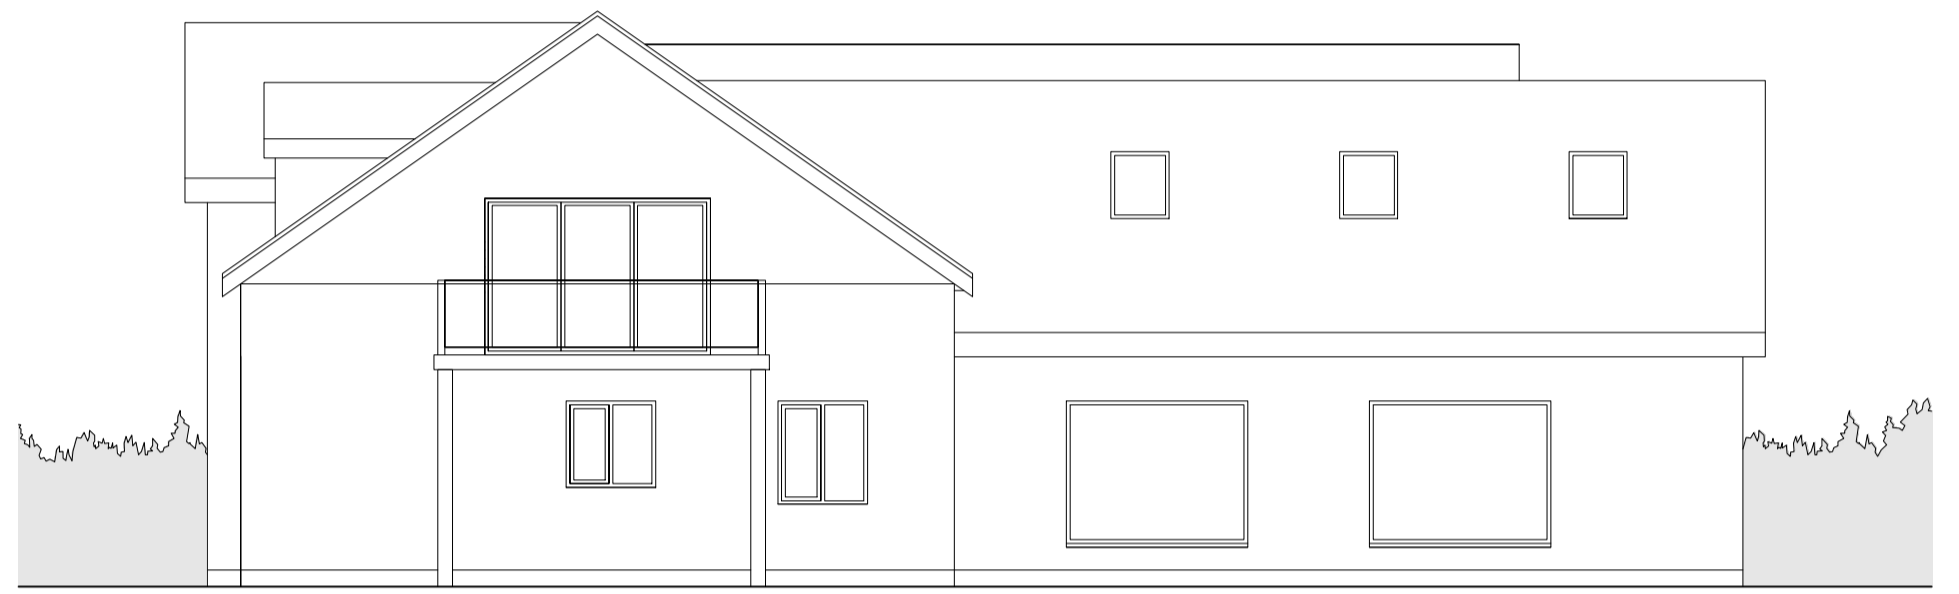



front elevation

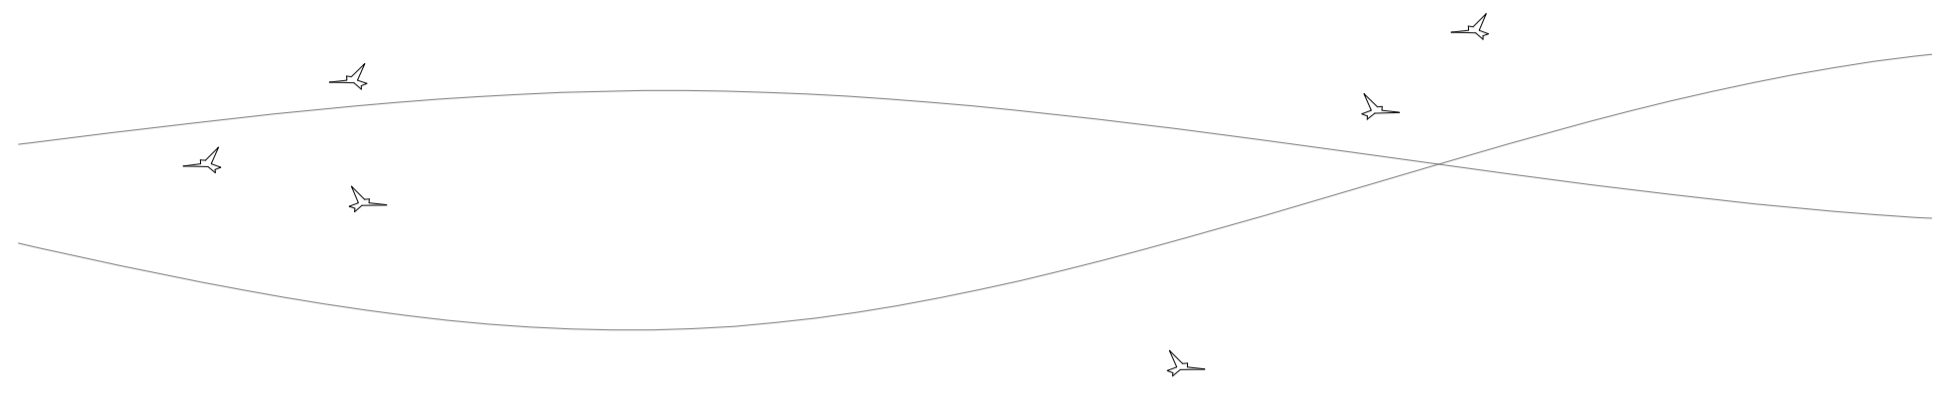

side elevation

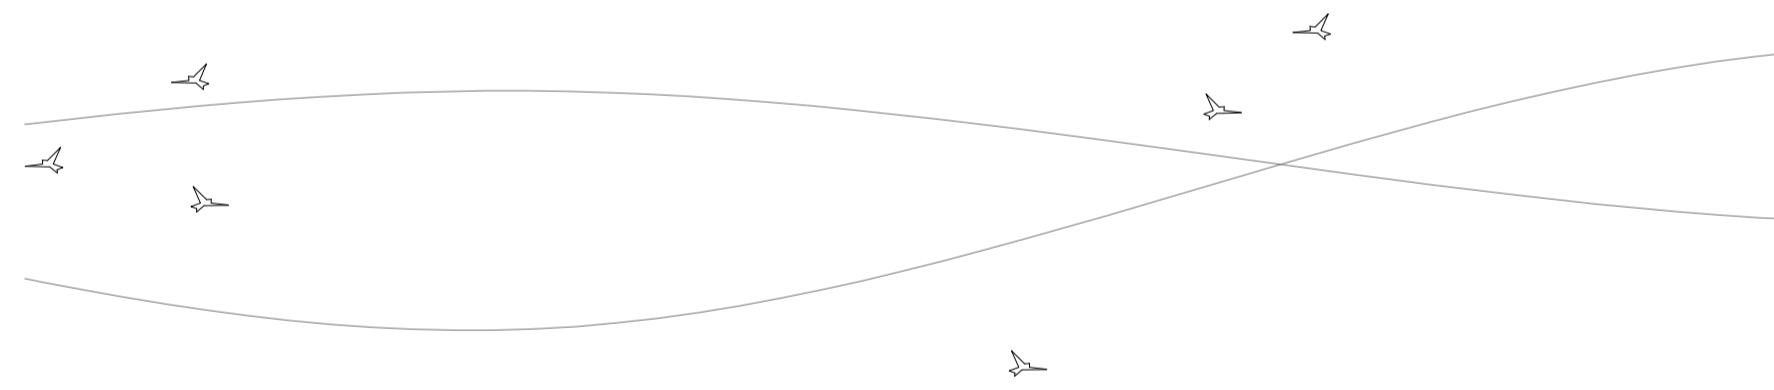

rear elevation

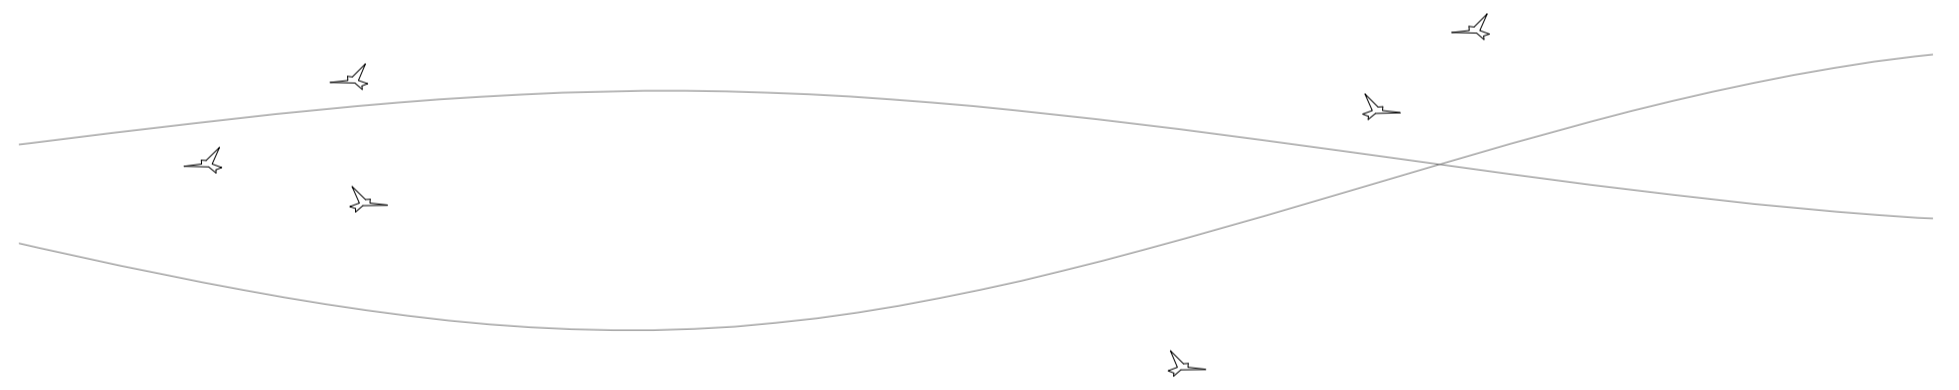

side elevation