


Rev:	Description:	Date:

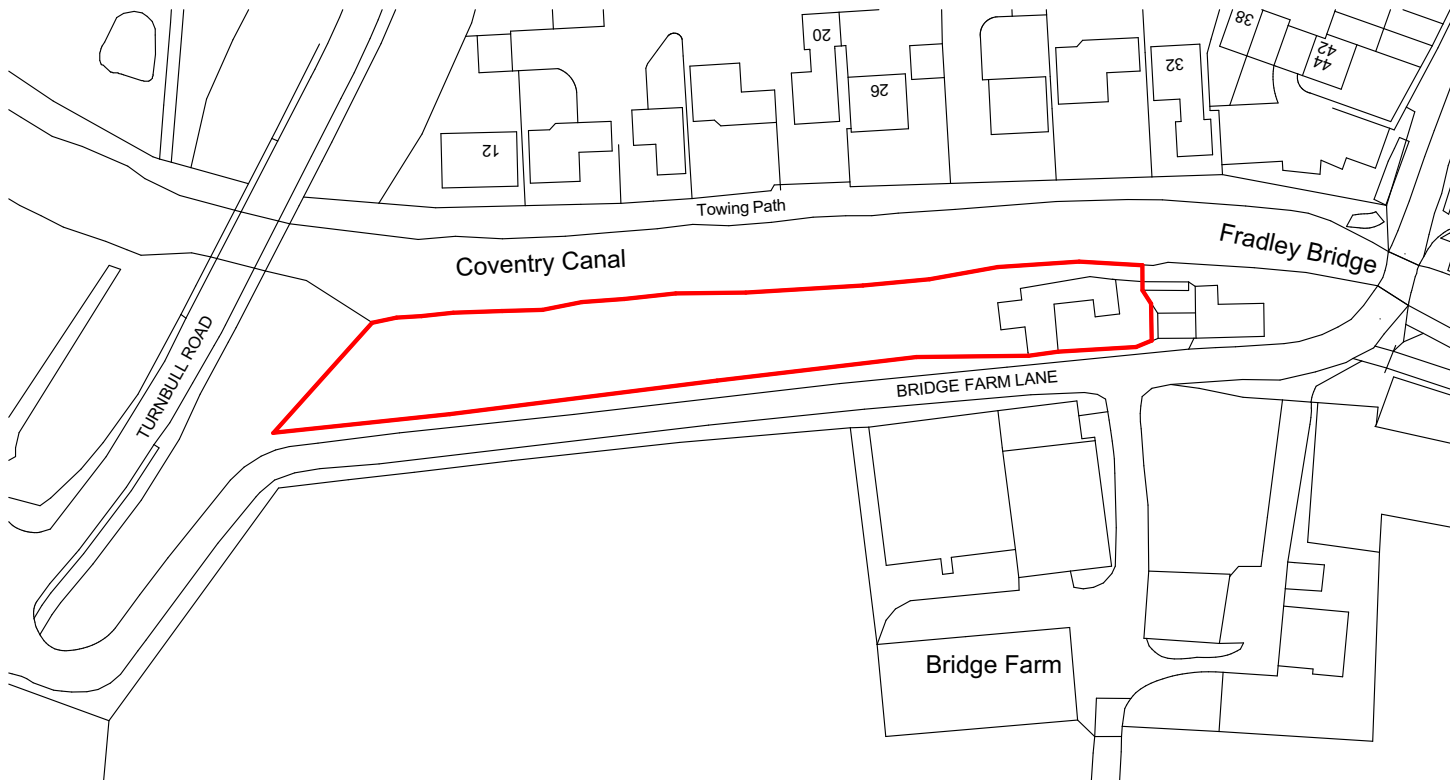

**R.J.K. CONSTRUCTION
(Midlands) Ltd**

Overley Lane
Alrewas
Burton on Trent
Staffs DE13 7DF

Tel: 01283 792722
Fax: 01283 792822

Client:

Ms. F. Arblaster

Project:

**Proposed Extension. Bridge Farm Barn,
Bridge Farm Lane, Fradley, WS13 8NH**

Drawing Title:

Location Plan

Drawing No:

1731/10

Revision:

Scale:

1:1250 @ A4 SJ

Drawn By:

Date:

17/7/23

This drawing and the works depicted are Copyright of RJK Construction Ltd and may not be reproduced or amended without written permission.

This drawing should be read inconjunction with all relevant engineers information and construction specification.

DO NOT SCALE FROM THIS DRAWING

