


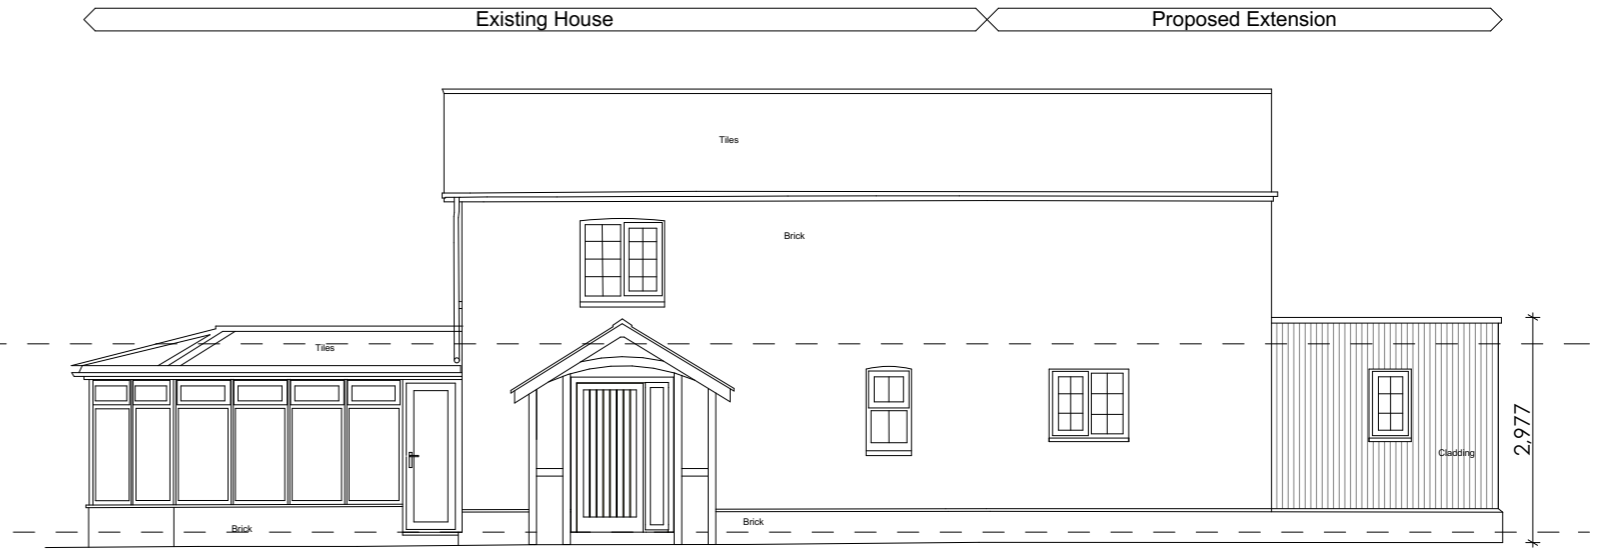


ELEVATION 1 DATUM 190.00m



ELEVATION 2 DATUM 190.00m



ELEVATION 3 DATUM 190.00m

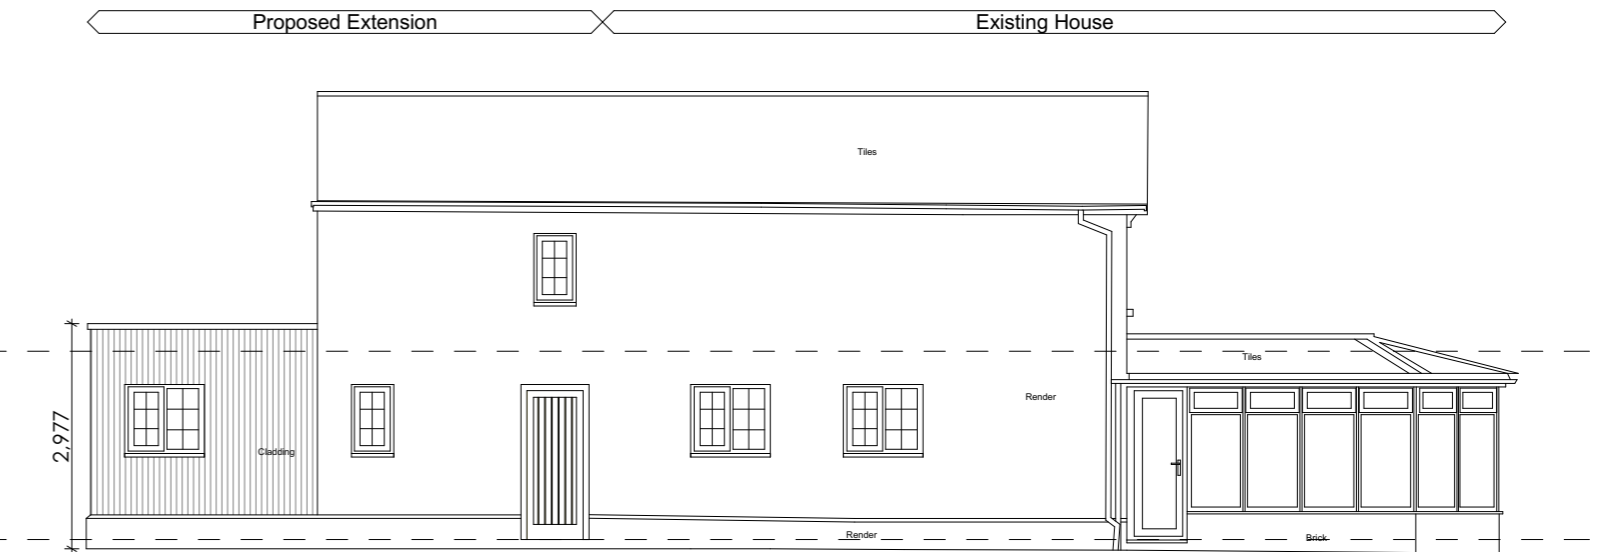

ELEVATION 4 DATUM 190.00m



1:100

Notes

P03 - WIP	Not in Issue	planning issue	Work in Progress
RevID	Issue Name	Change Name	Issue Date



**MMK STUDIO**  
+44 (0) 7477282872  
office@mmkstudio.co.uk

Project  
**Woodlea Farm**  
Station Approach, Four Marks,  
Hampshire, GU34 5EN

Scales @ A3  
**1:100**  
Layout Title  
**Proposed Elevations**

Date  
**03/05/2023**

Drawing Number				number		rev	
project	originator	zone	level	type	role	number	rev
<b>2208</b>	<b>MMK</b>	<b>00</b>	<b>ZZ</b>	<b>DR</b>	<b>- A</b>	<b>0102</b>	<b>P03 - WIP</b>