



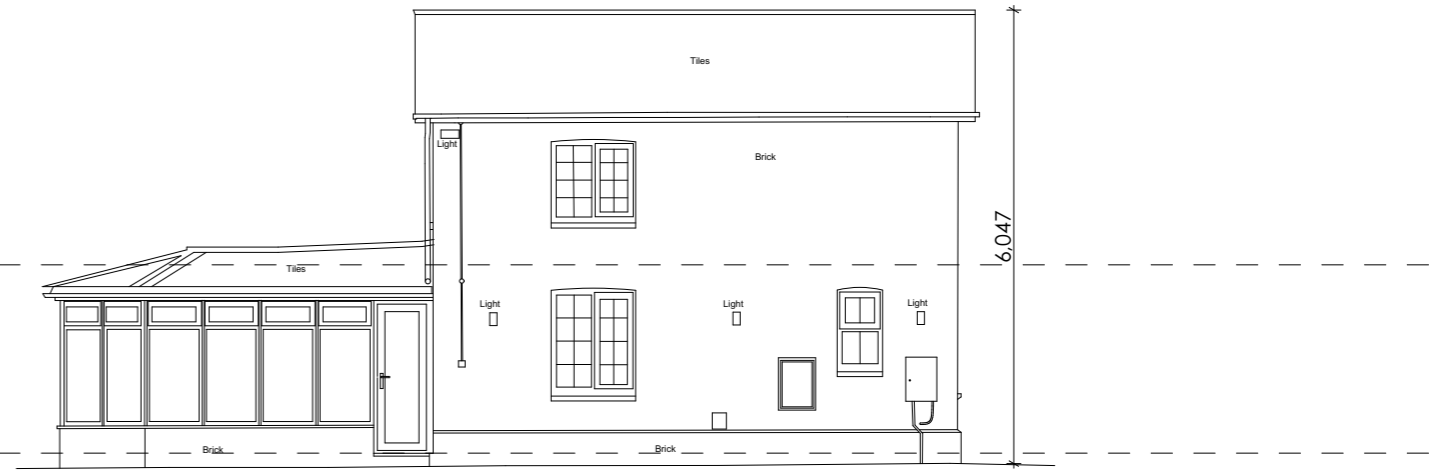


ELEVATION 1 DATUM 190.00m

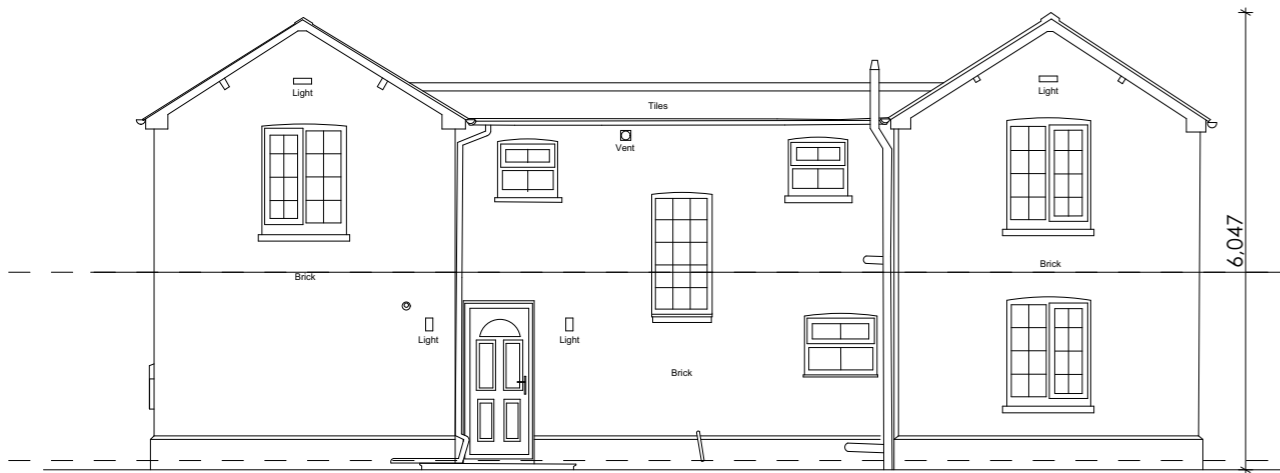

ELEVATION 2 DATUM 190.00m



ELEVATION 3 DATUM 190.00m

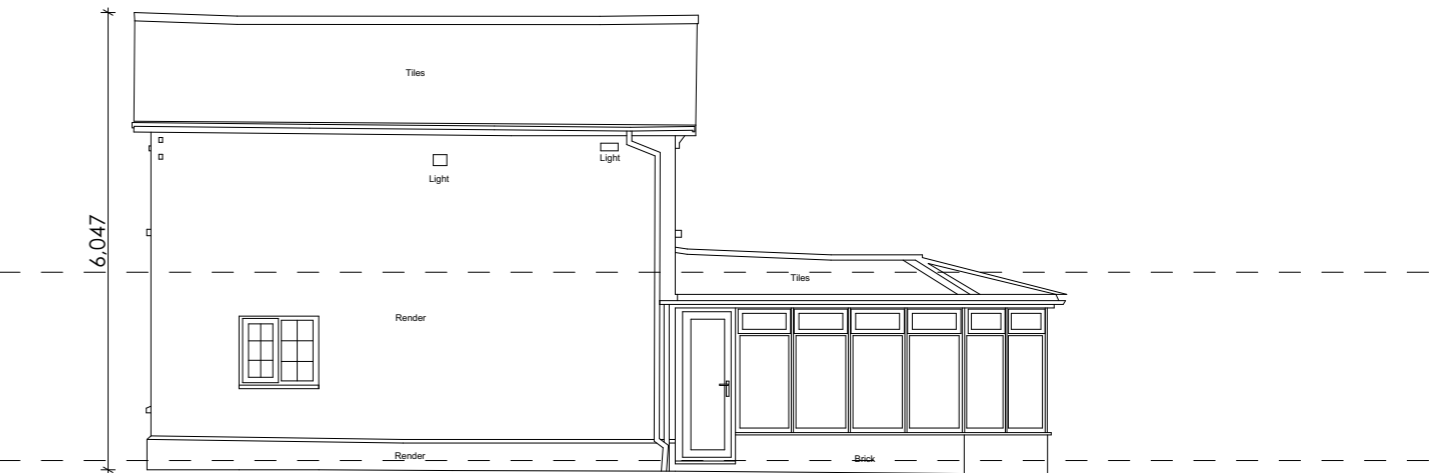

ELEVATION 4 DATUM 190.00m



1:100

Notes

Notes	Issue Name	Change Name	Issue Date
P01 - WIP	Not in Issue	planning issue	Work in Progress
RevID	Issue Name	Change Name	Issue Date



MMK STUDIO
+44 (0) 7477282872
office@mmkstudio.co.uk

Project
Woodlea Farm
Station Approach, Four Marks,
Hampshire, GU34 5EN

Scales @ A3
1:100
Layout Title
Existing Elevations

Date
25/04/2023

Drawing Number		project	originator	zone	level	type	role	number	rev
2208 - MMK - 00 - ZZ - DR - A								0101	P01 - WIP