


Proposed wall and gates

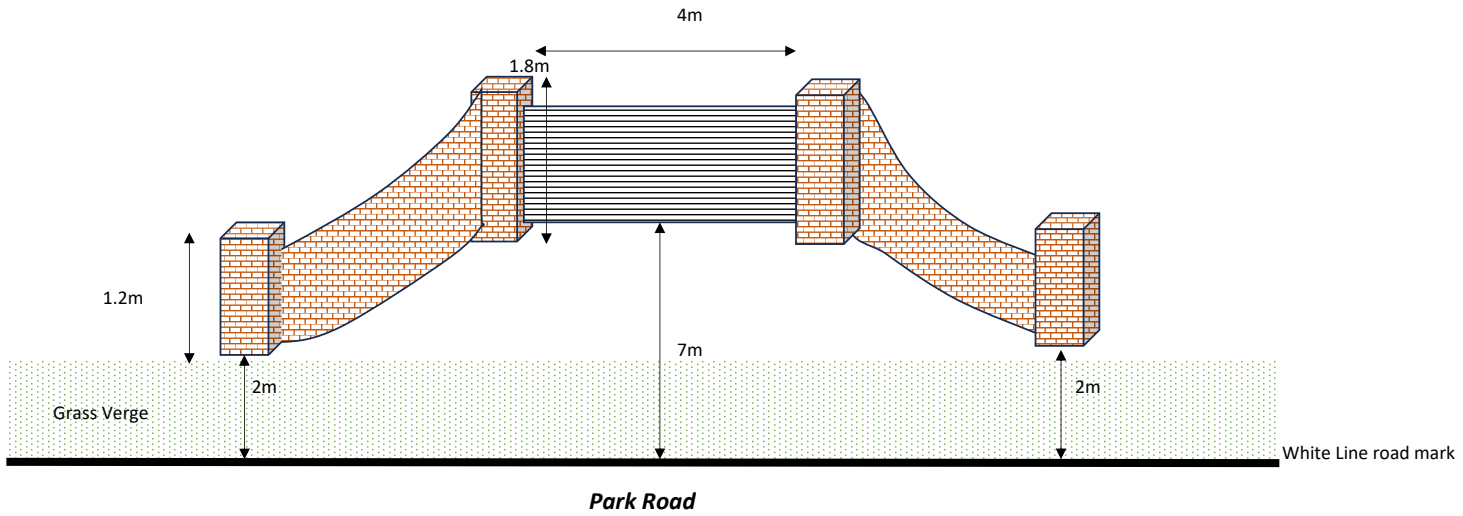

Site:

Park Gate Farm House, Park Road, Rivenhall, Witham, Essex, CM8 3PS

Project:

Electric gates and brick Pillars

Notes:

Not to scale