

D


1. All dimensions in millimetres (mm) and levels in metres (m) unless noted otherwise.
2. This drawing to be read in conjunction with all other relevant drawings and specification.
3. All work to comply with the relevant British Standards, Codes of Practice and the Building Regulations.

Revisions:

Customer: Mr Adam Harvey
74 High Street
Kelvedon
COLCHESTER
CO5 9AE

Drawing Title:
Proposed PVCU window sections

Drawing No: 0214/PP/11	Contract No: ET0214BC
Scale: 1:1/1:10	Starting Date:
Drawn: E.Radinaite	Revision: .
Size: A1	Ref No: .

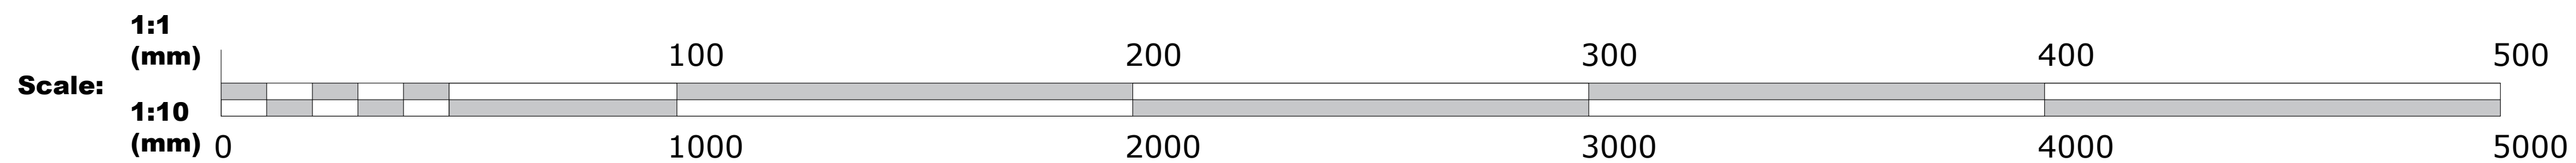

EVEREST
CONSERVATORIES
EVEREST HOUSE
SOPERS ROAD
CUFFLEY
EN6 4SG