


FRONT BOUNDARY WALL AS EXISTING

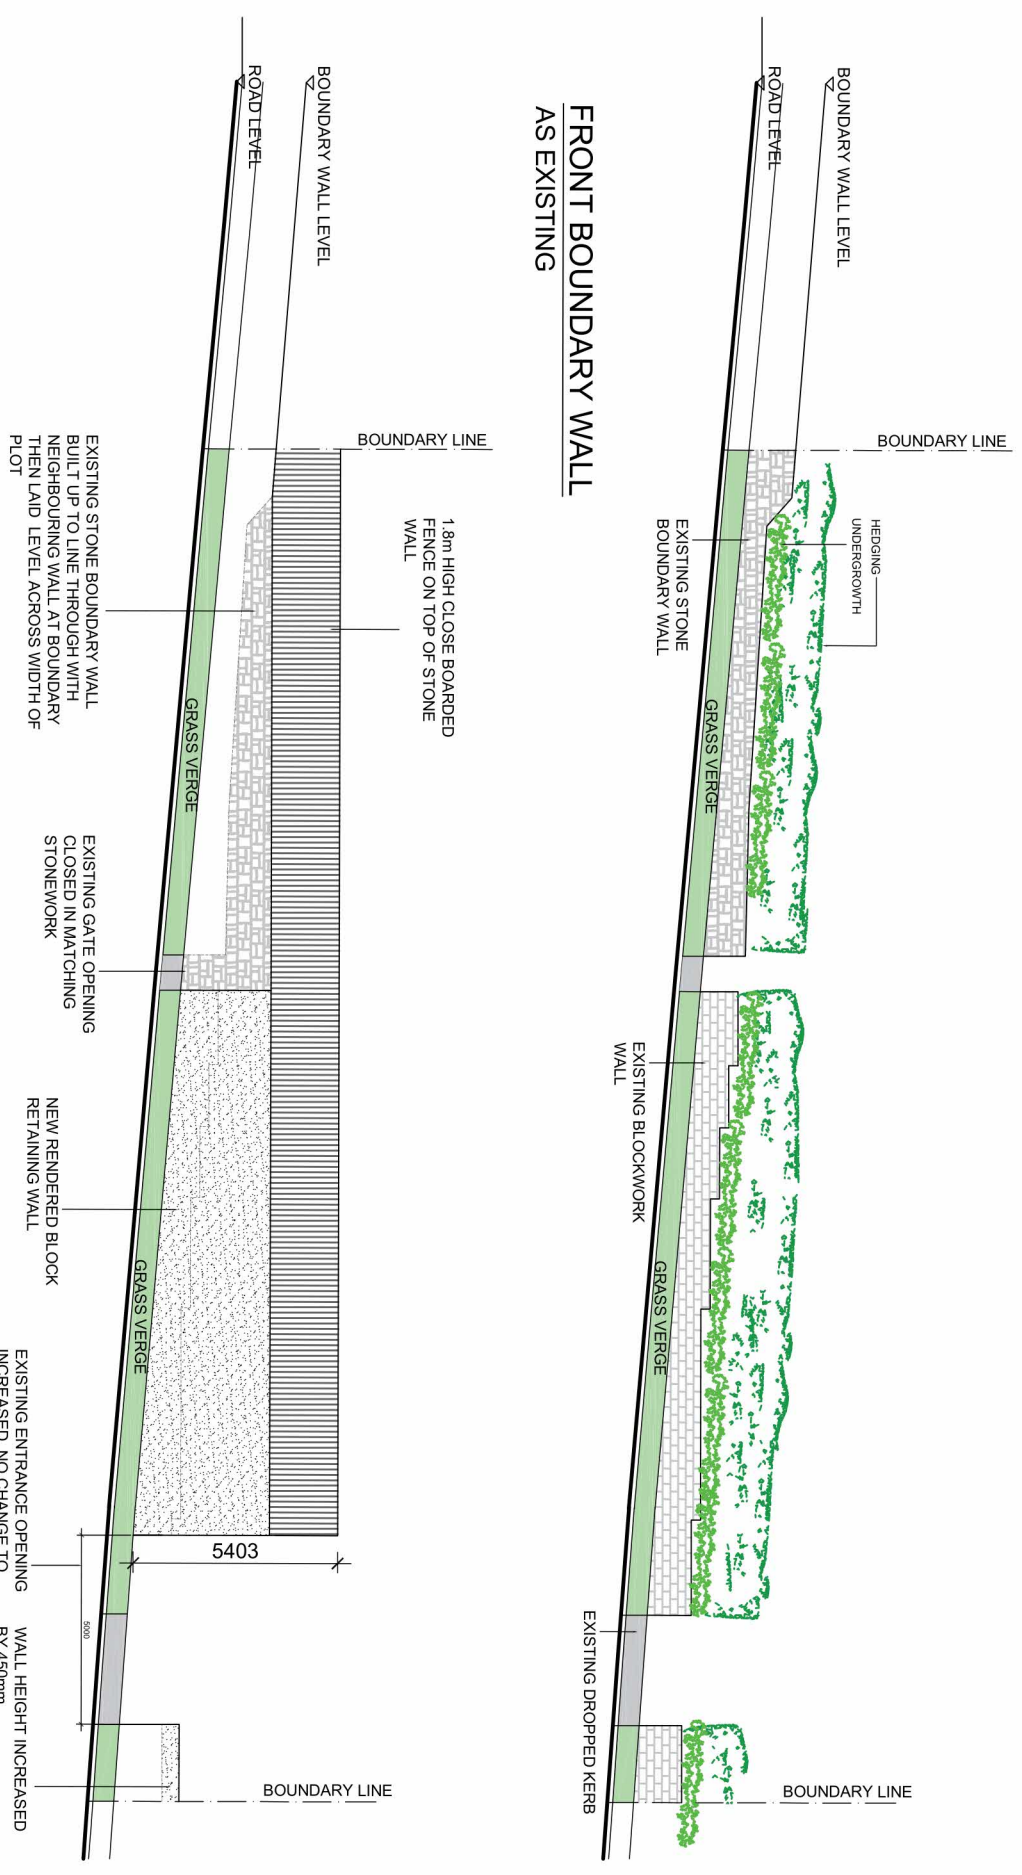


FRONT BOUNDARY WALL AS PROPOSED




FRONT BOUNDARY WALL AS EXISTING

REVISION NOTES

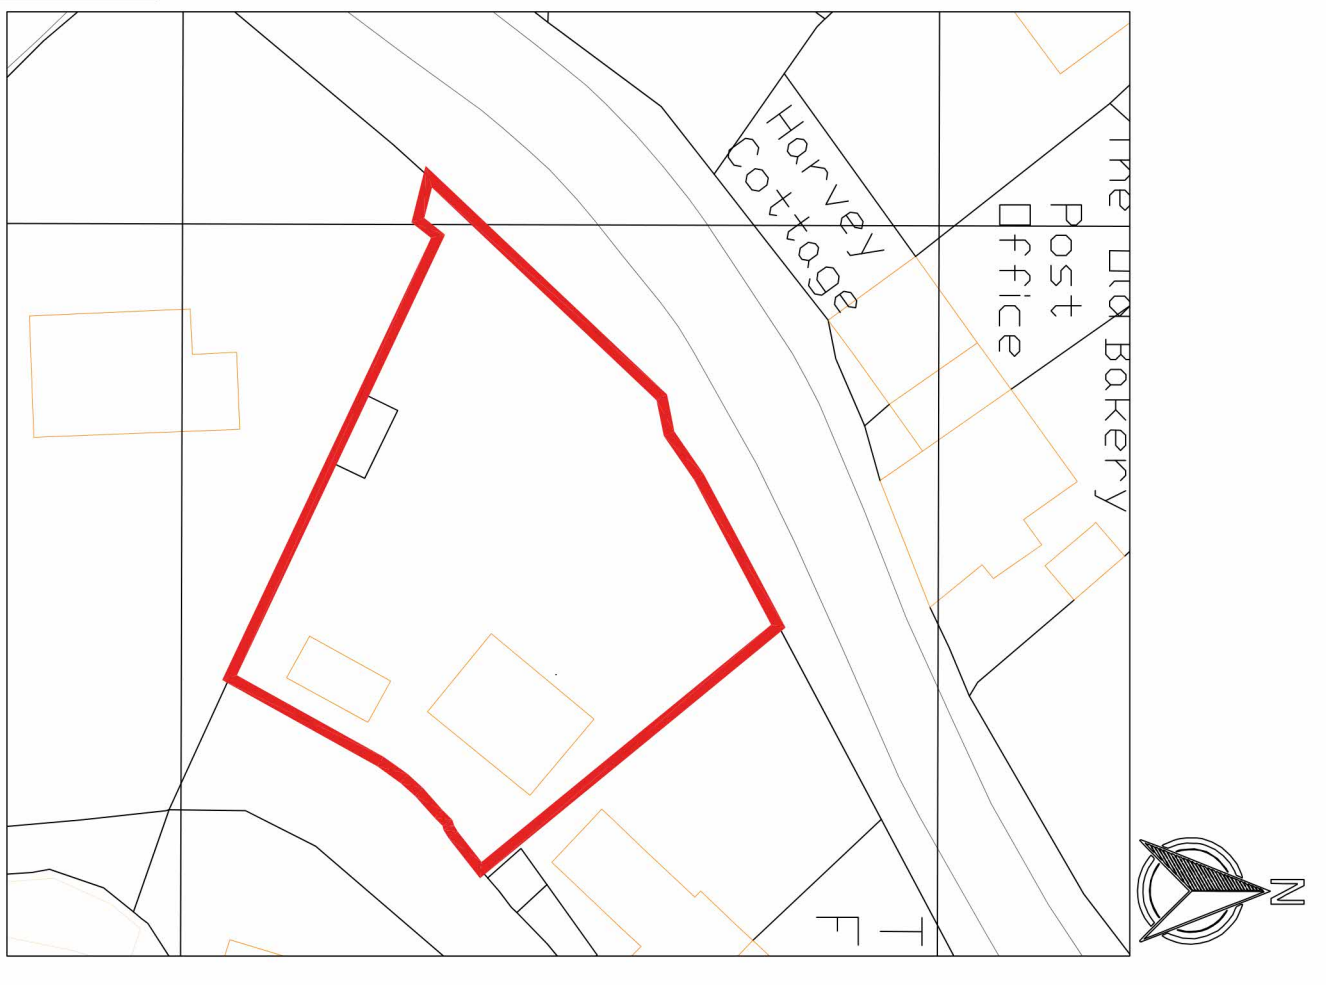

BLOCK PLAN AS EXISTING 1:500

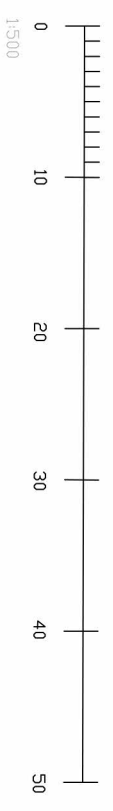

SIMPLE PLANS

PLANNING & DESIGN SERVICES
 e: simpleplans76@gmail.com
 www.simpleplans.net

TEL: 07715 707733

© COPYRIGHT
 No part of this drawing may be reproduced without written consent.
 All contractors must visit site and be responsible for taking and checking all dimensions relating to the work.
 Do not scale from this drawing.

PLANNING

STATUS

PROJECT
 TWO STOREY EXTENSION
 THE BUNGALOW, JOY'S GREEN ROAD,
 LYDBROOK, GL17 9SX

DATE/DRAWN BY	JD	SCALE	1:200@A3
DRAWN/TITLE	FRONT BOUNDARY RETAINING WALL DETAILS & BLOCK PLAN AS EXISTING	PROJECT NO	
		DRAWING NO	PL05
		REV	