
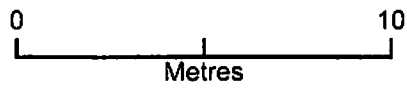


Proposed vehicle access

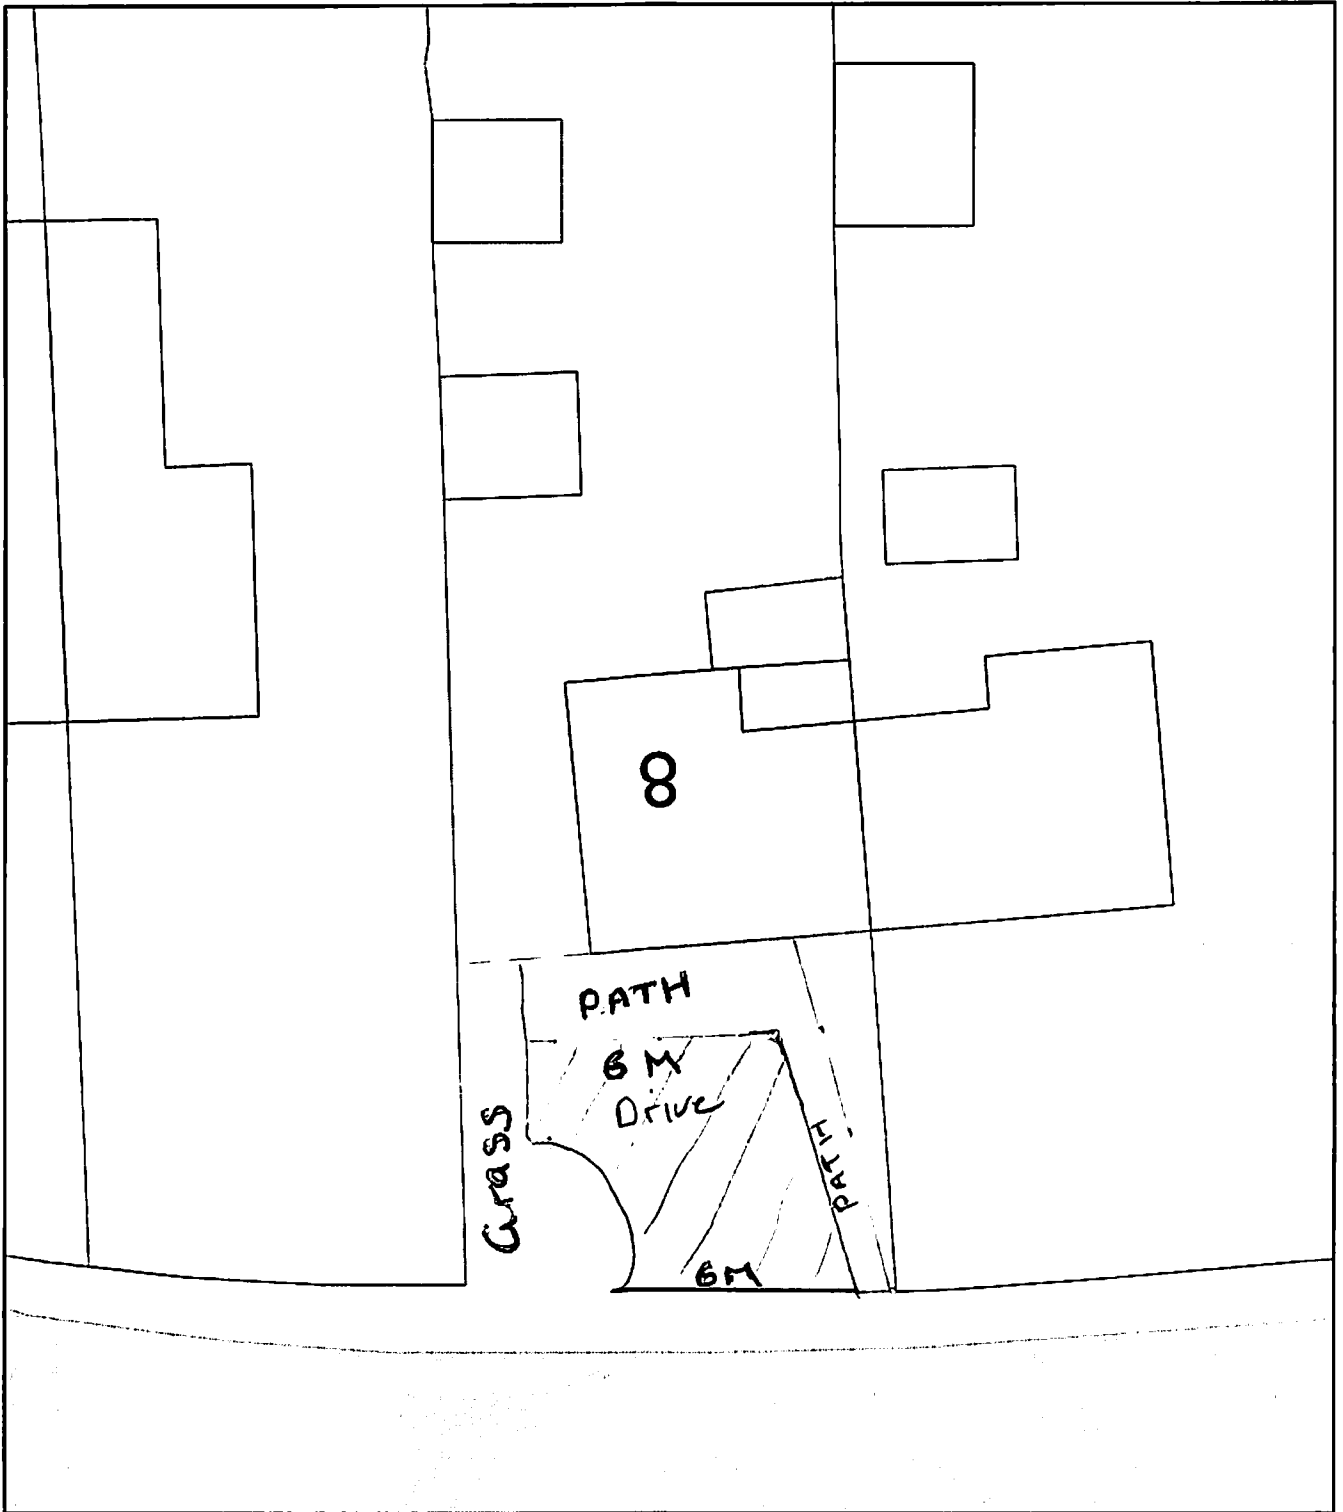



Plan Produced for: **Jeremy Gooding**

Date Produced: 12 Jul 2023

Plan Reference Number: TQRQM23193124316379

Scale: 1:200 @ A4

Proposed vehicle access

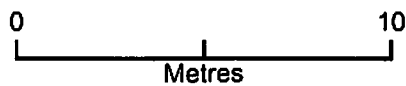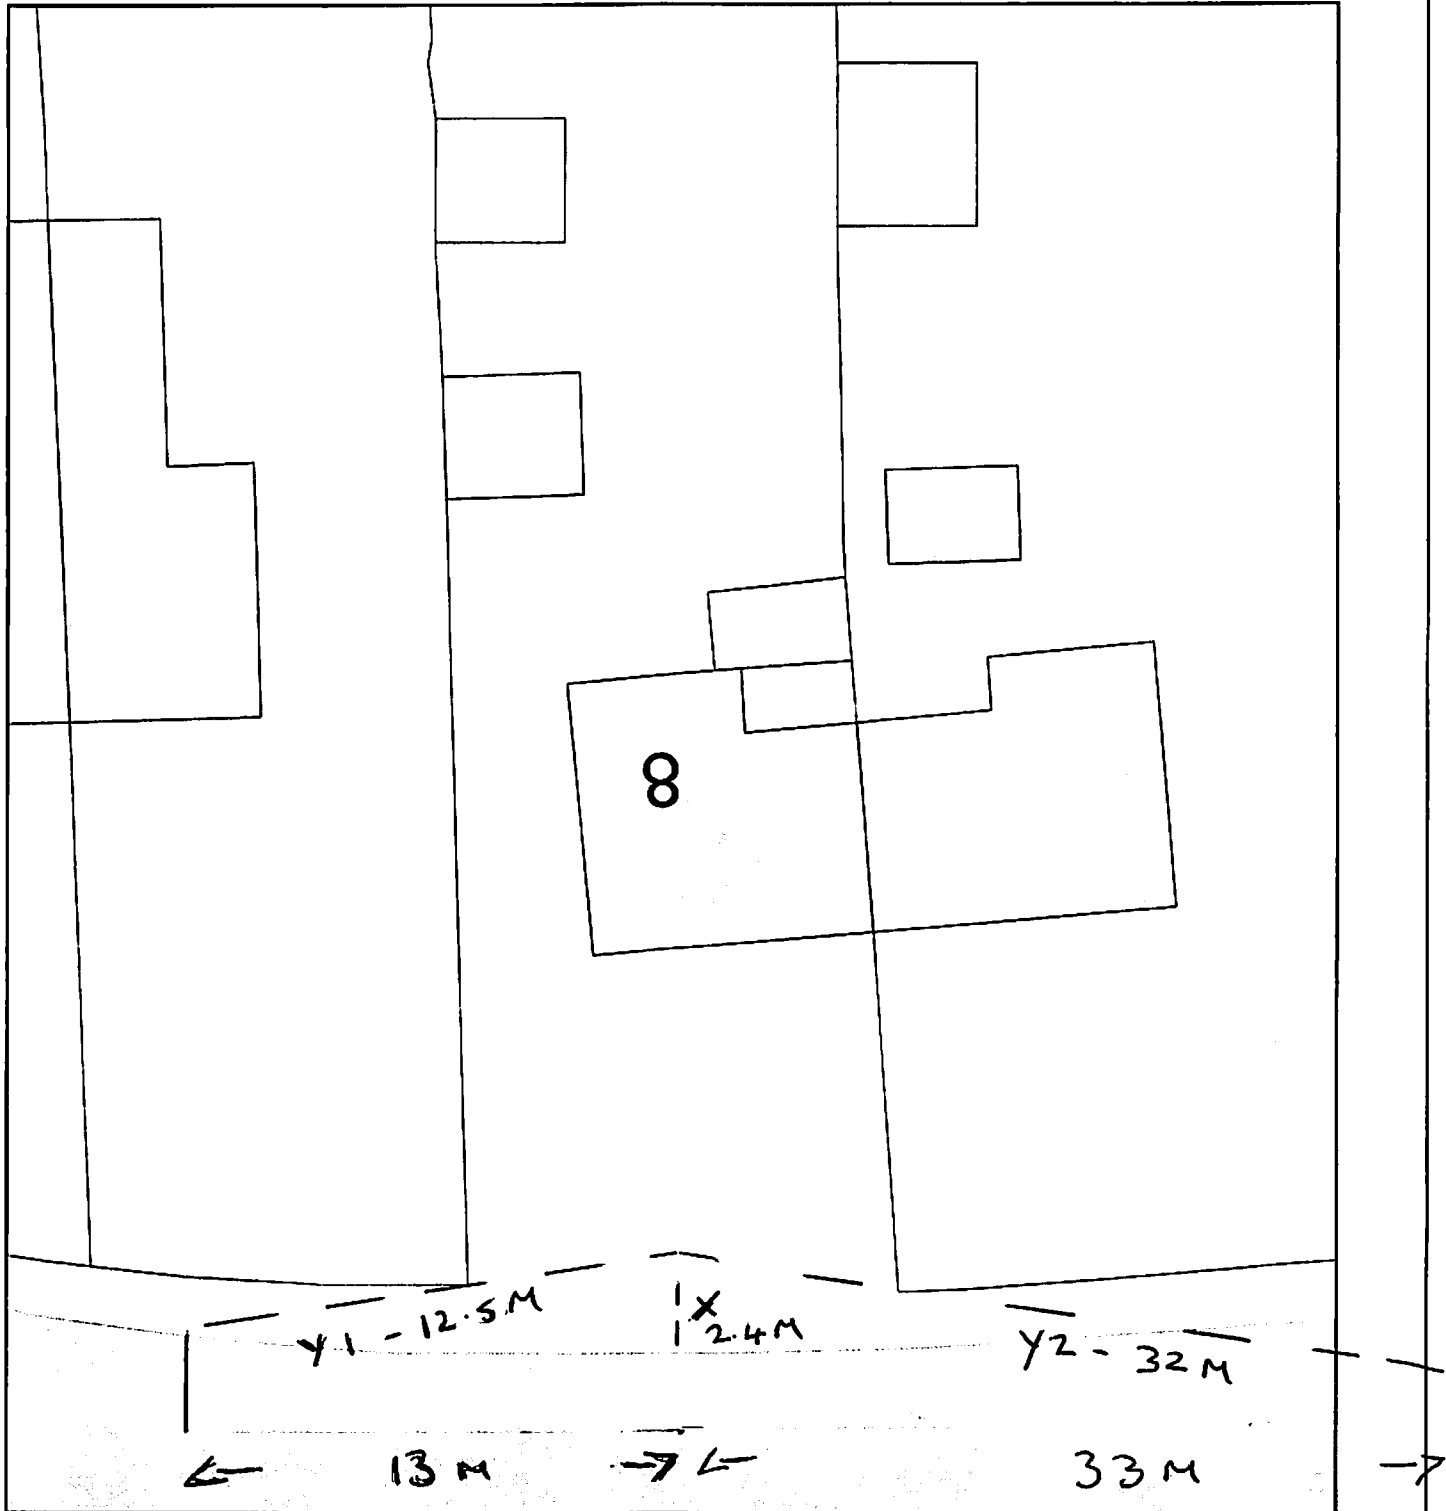

Plan Produced for: Jeremy Gooding

Date Produced: 12 Jul 2023

Plan Reference Number: TQRQM23193124316379

Scale: 1:200 @ A4