


location plan
scale 1:1250



proposed block plan
scale 1:500

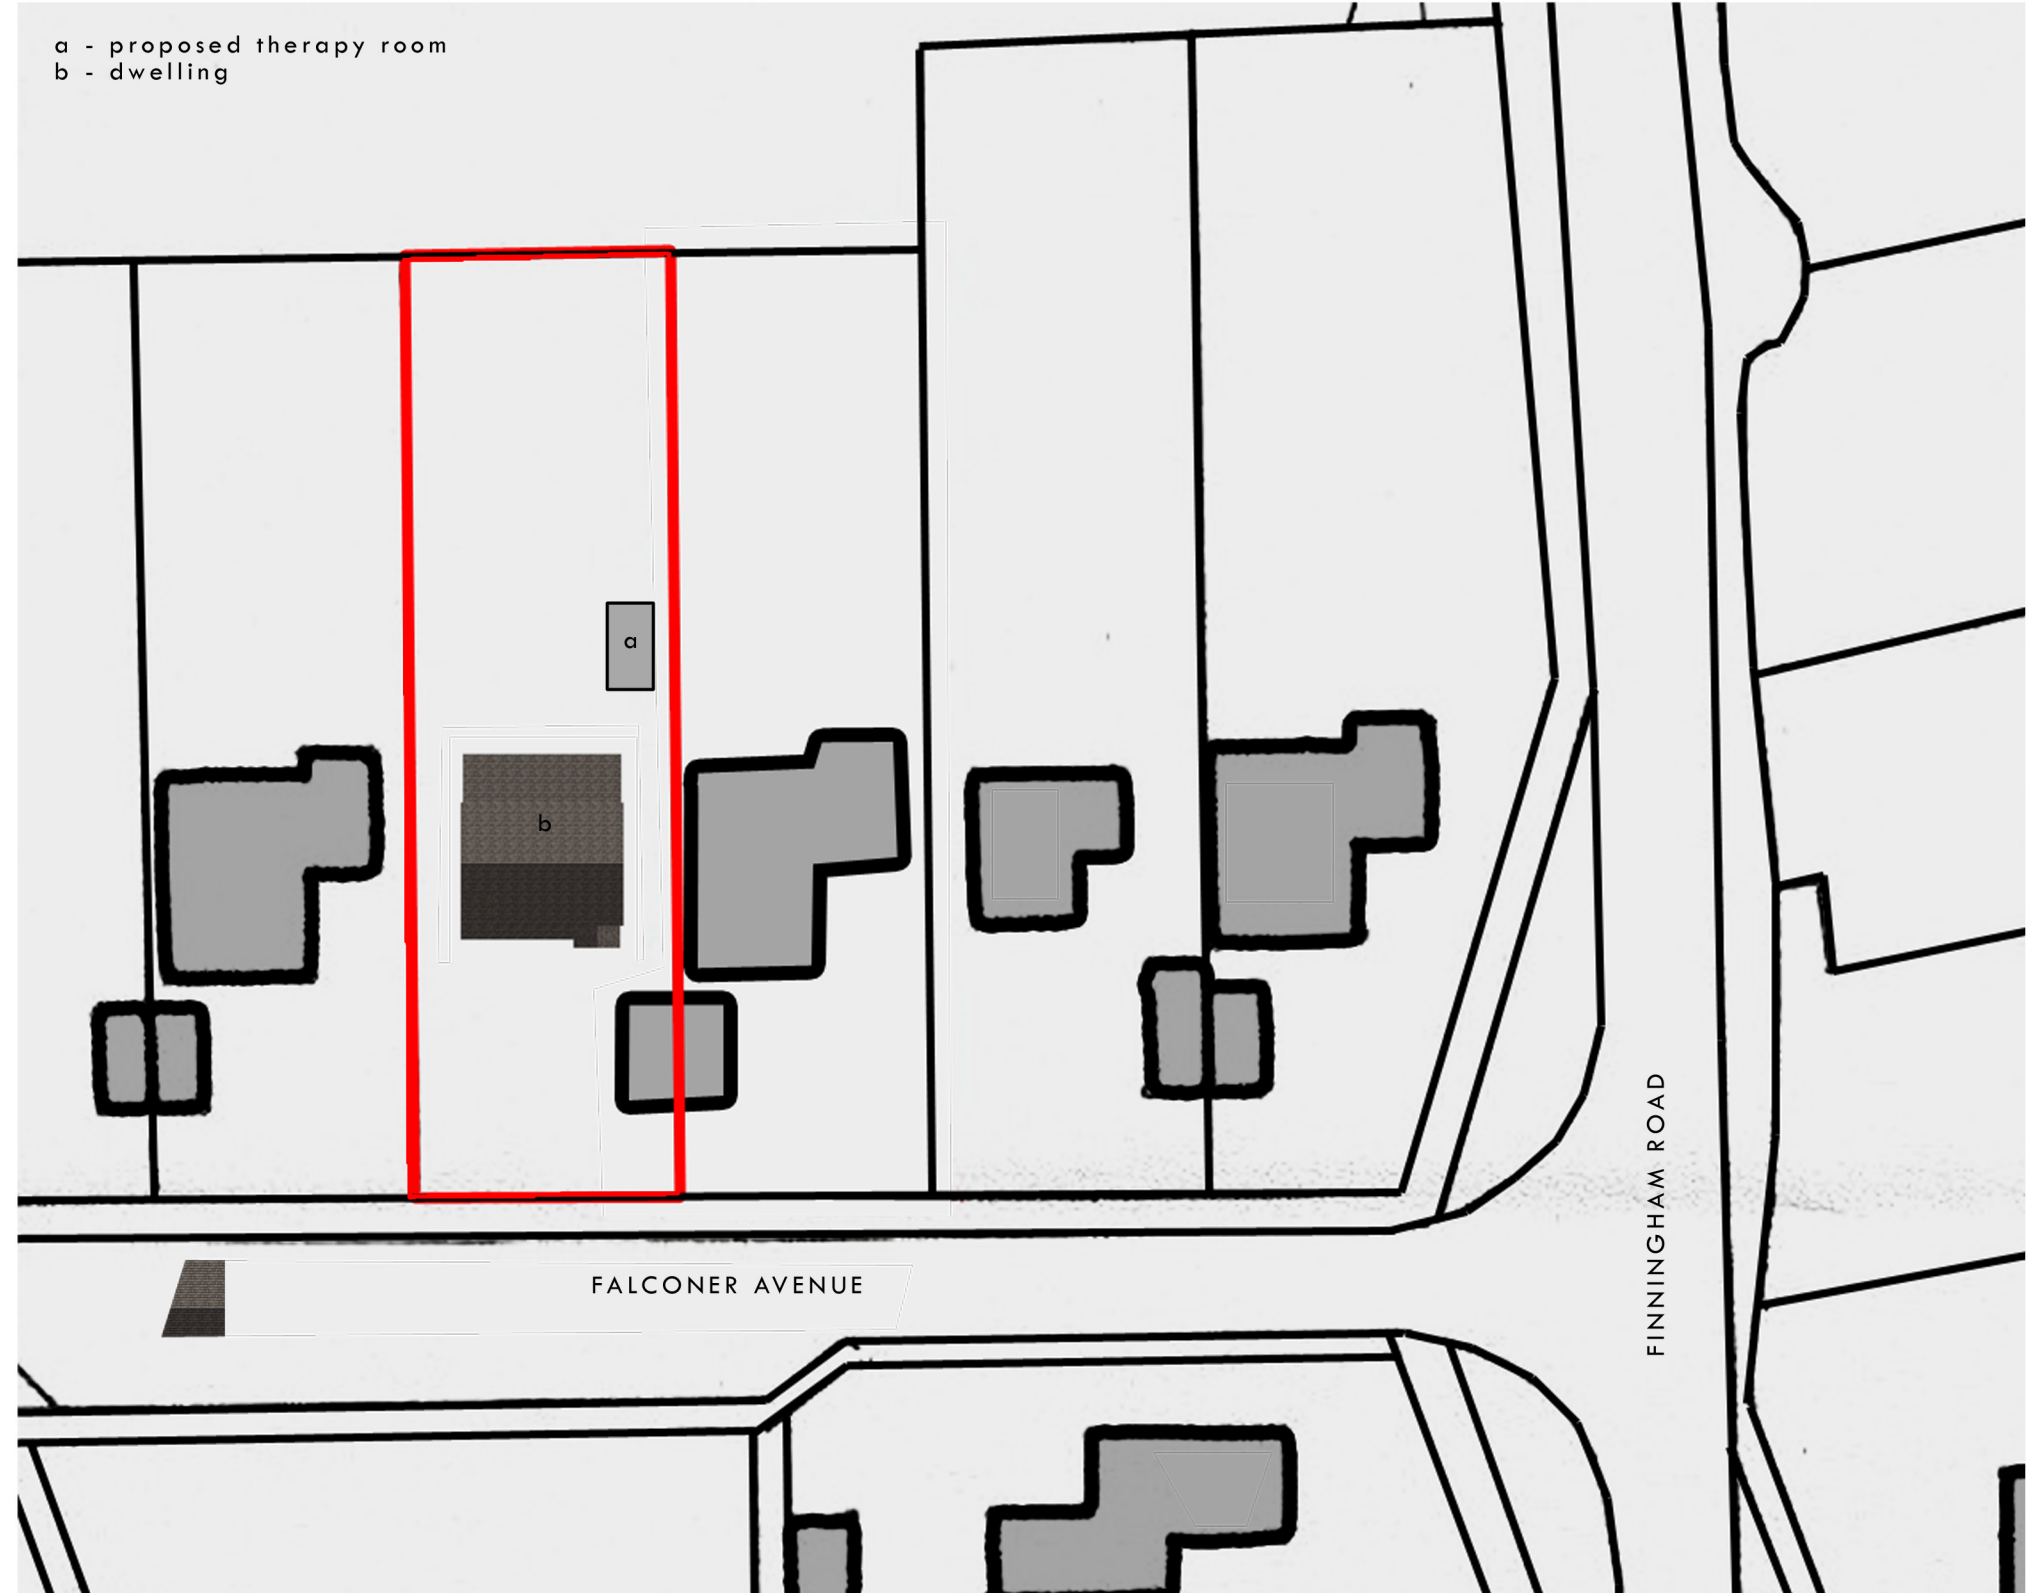

Revision:

Contractor to check all measurements on site prior to the commencement of work and notify TD Design of any discrepancies. All setting out to be approved by TD Design prior to fabrication. TD Design retain the copyright ownership of the drawings which must not be copied without written consent.

Drawing: Location & Proposed Block Plan
Number: PL002
Scale: varies @ A3

Site: 6 Falconer Avenue, Old Newton. IP14 4JP

