



rev : ddmmyy revision notes

rev	date	description
01	10/07/2023	Issue for planning
02	10/07/2023	Revised for planning
03	10/07/2023	Revised for planning
NOTES:

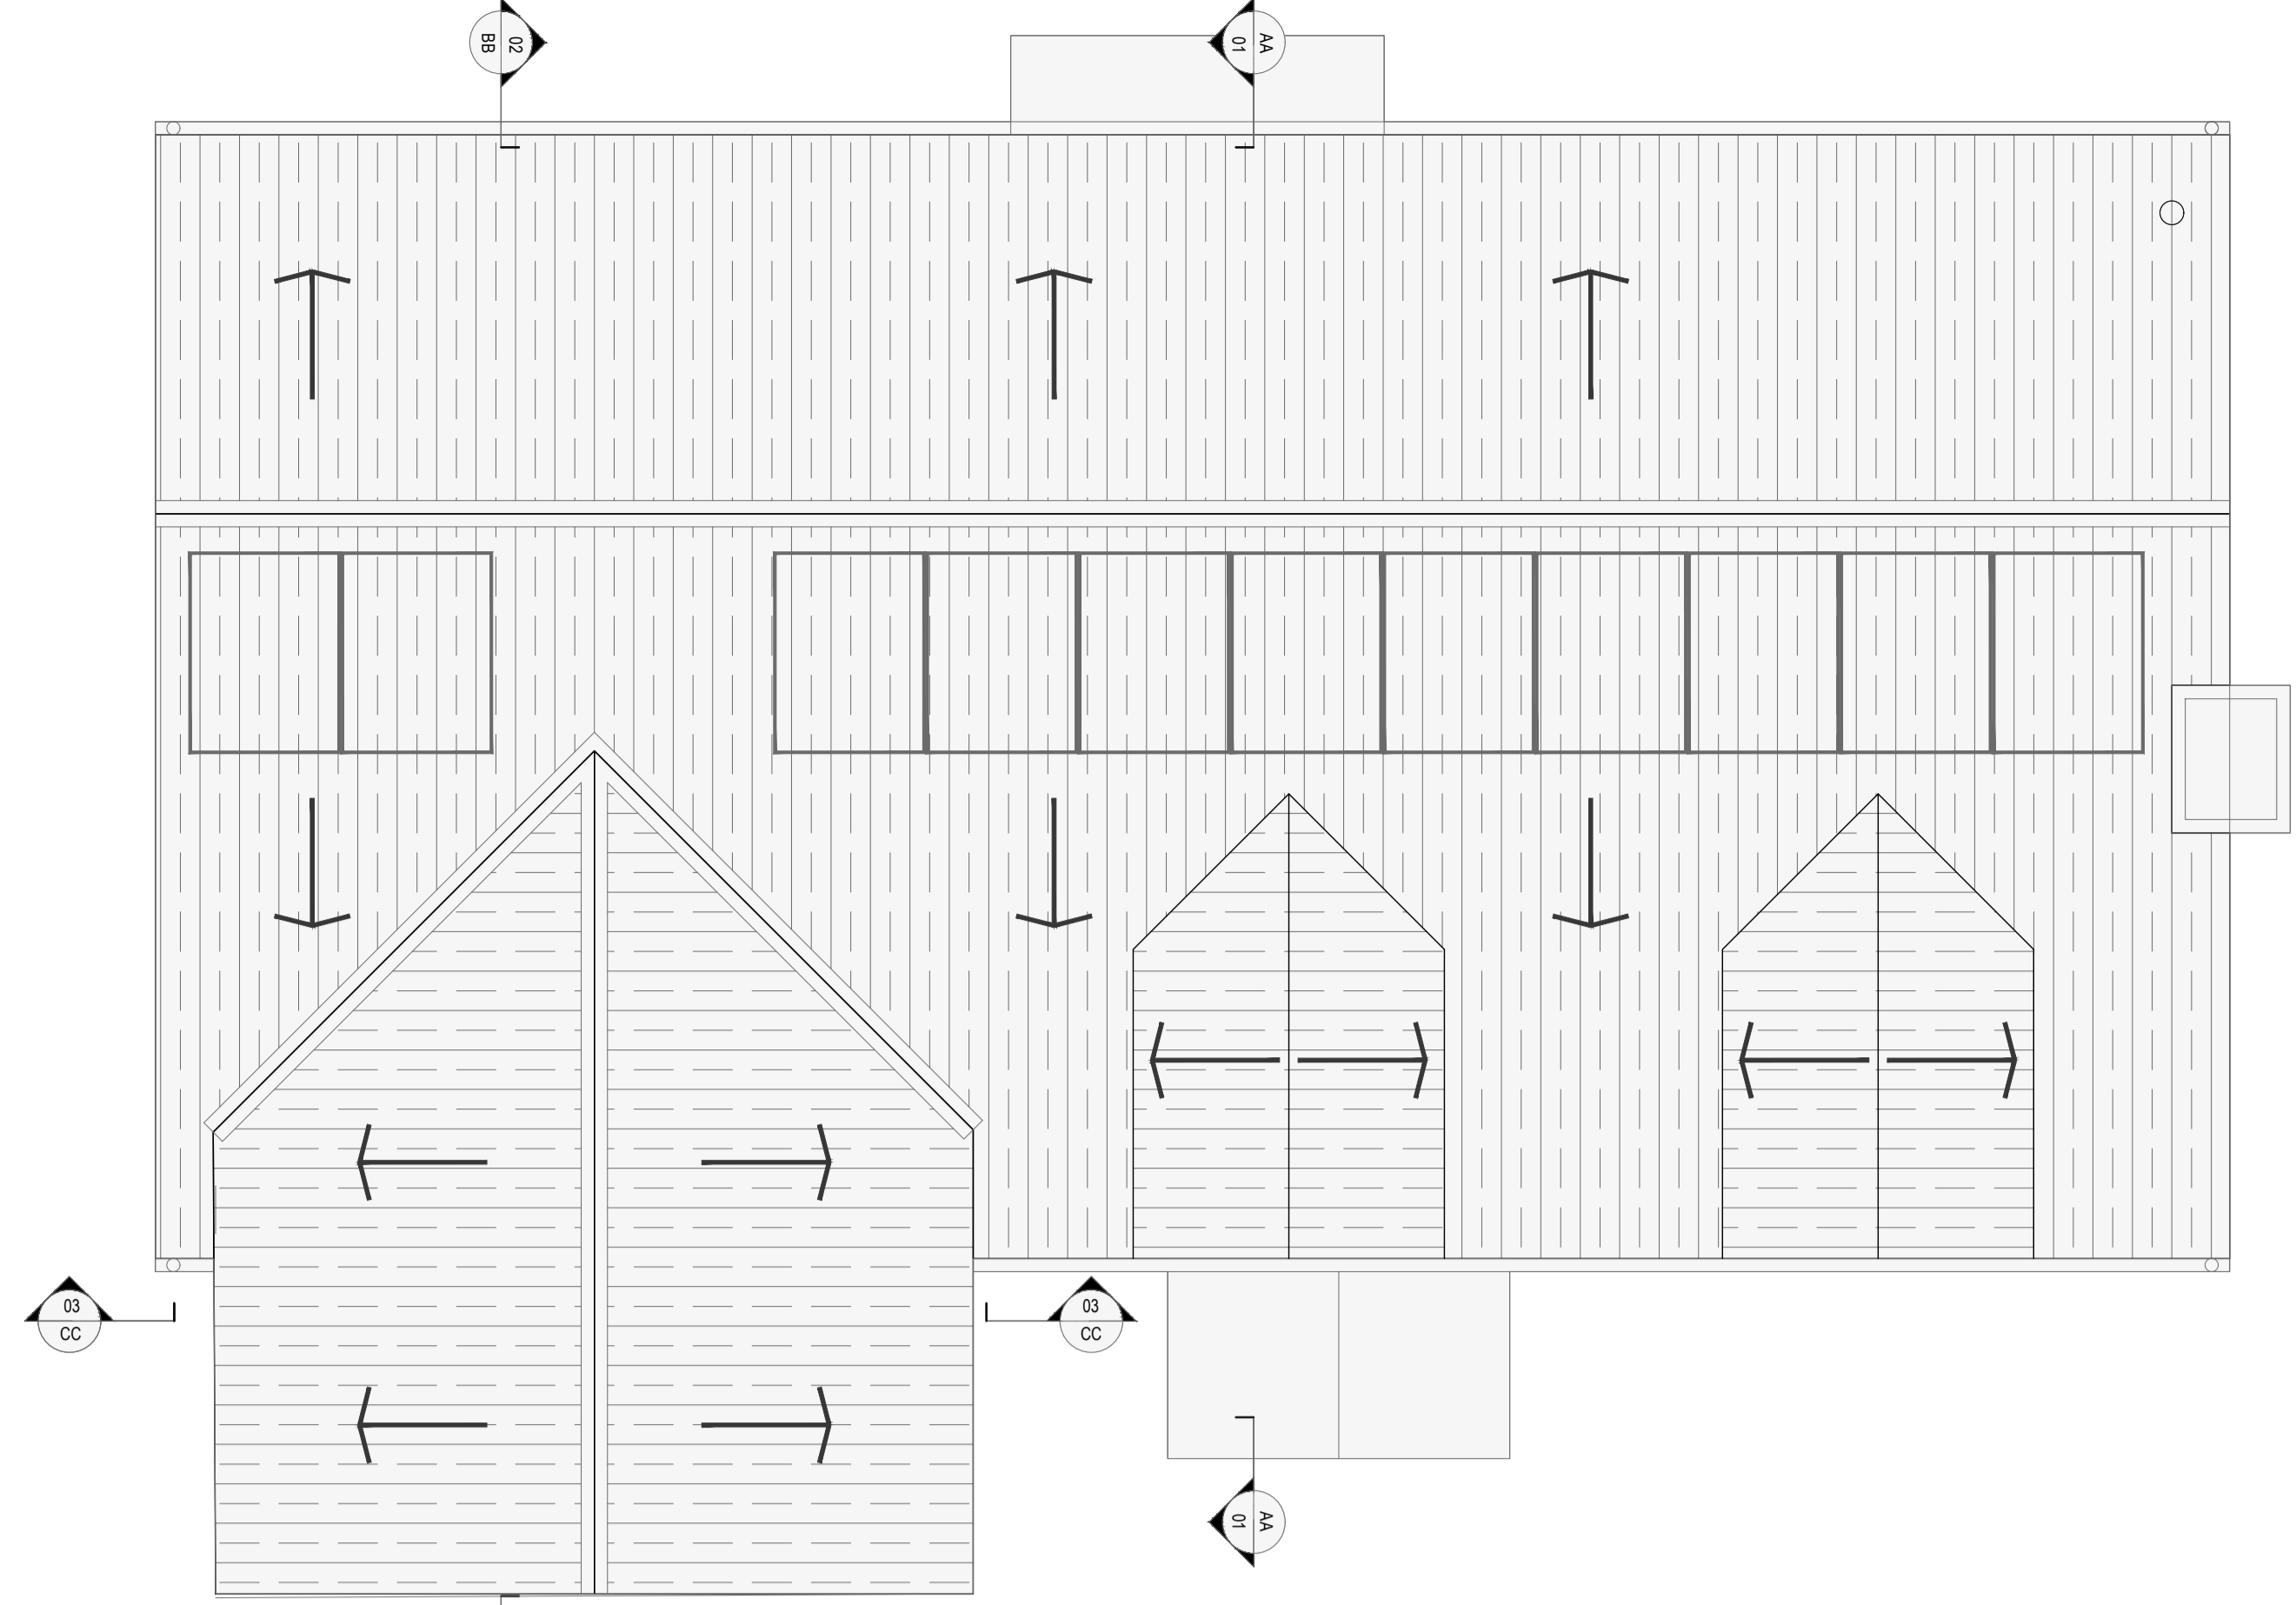


PROPOSED ROOF PLAN (1:50@A0)

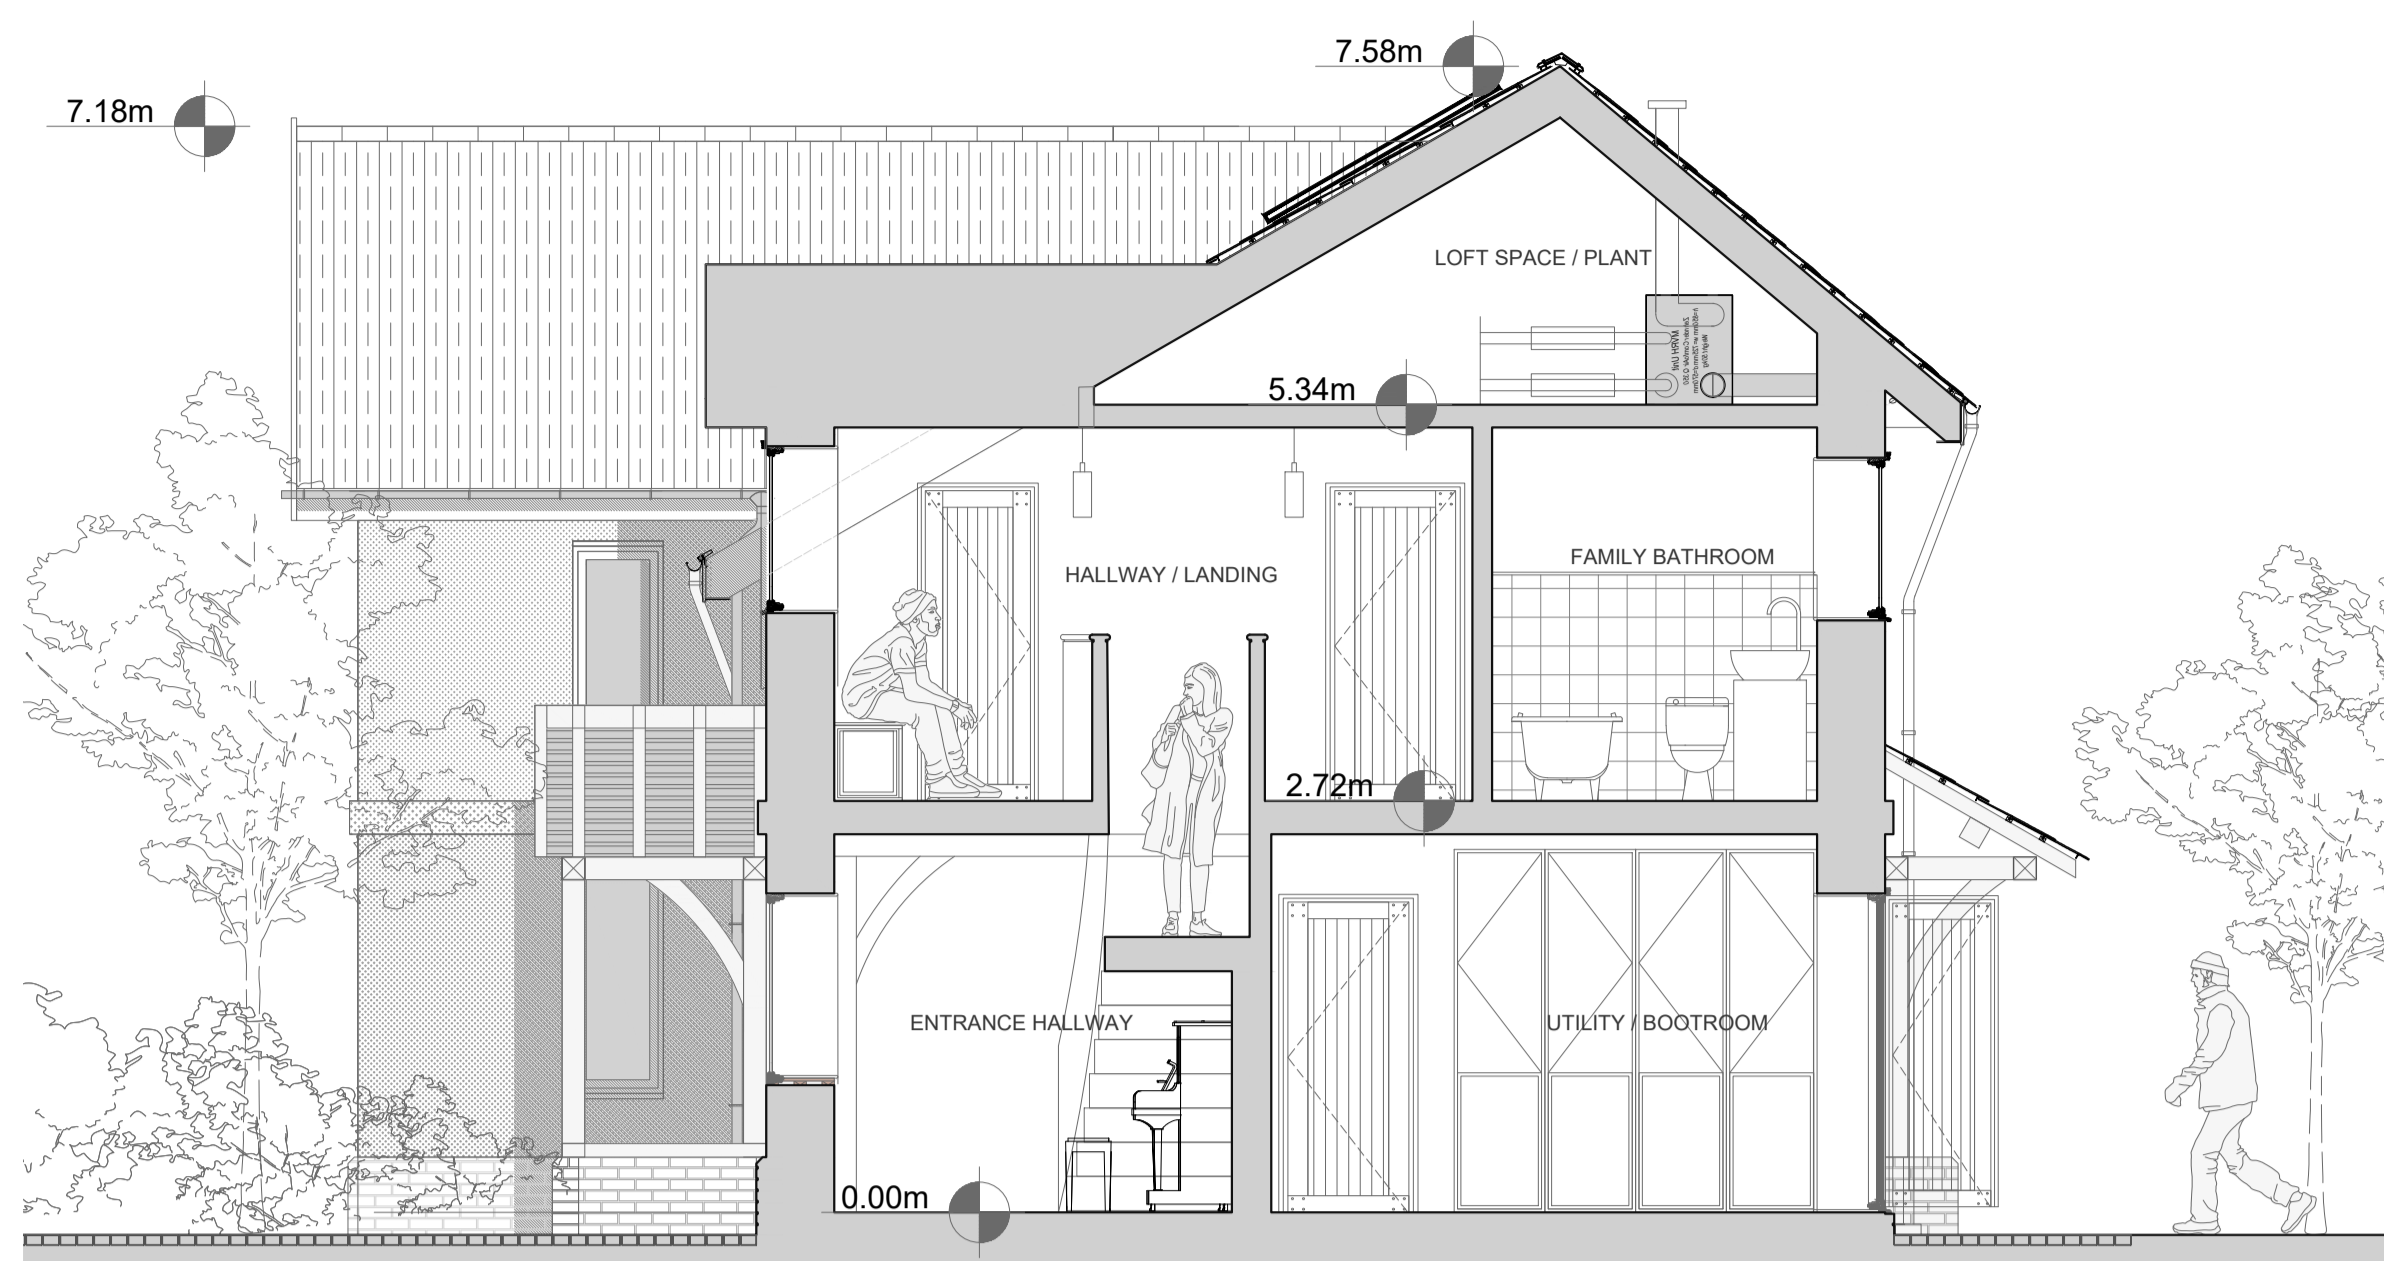


PROPOSED SECTION AA (1:50@A0)



PROPOSED FIRST FLOOR (1:50@A0)

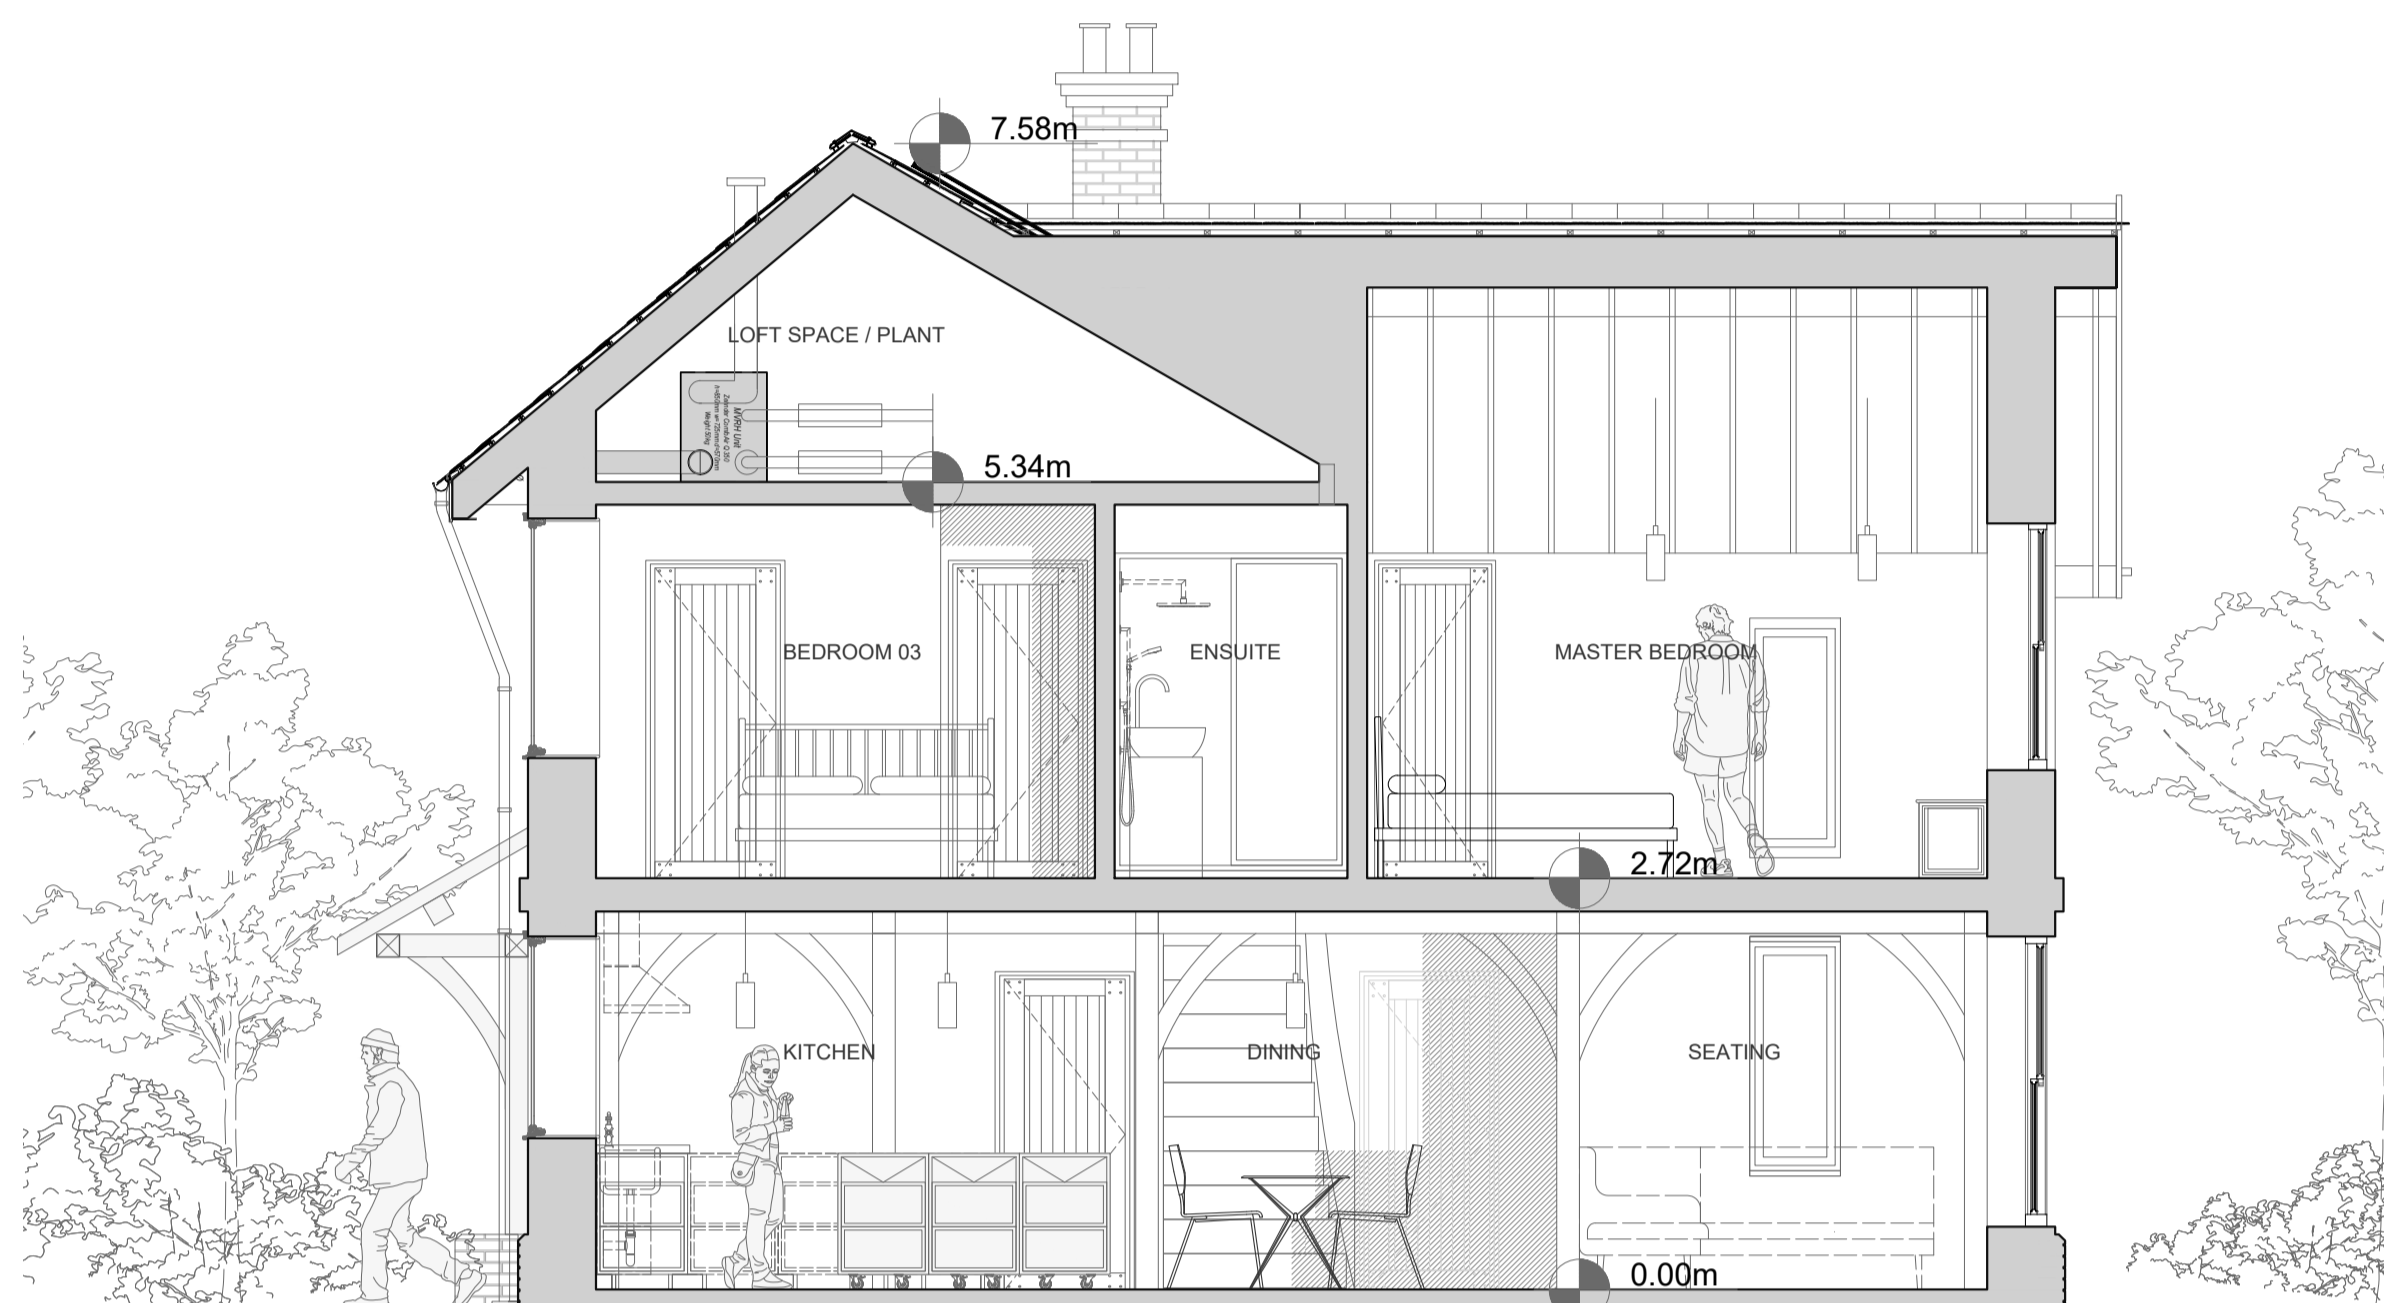

PROPOSED SECTION BB (1:50@A0)

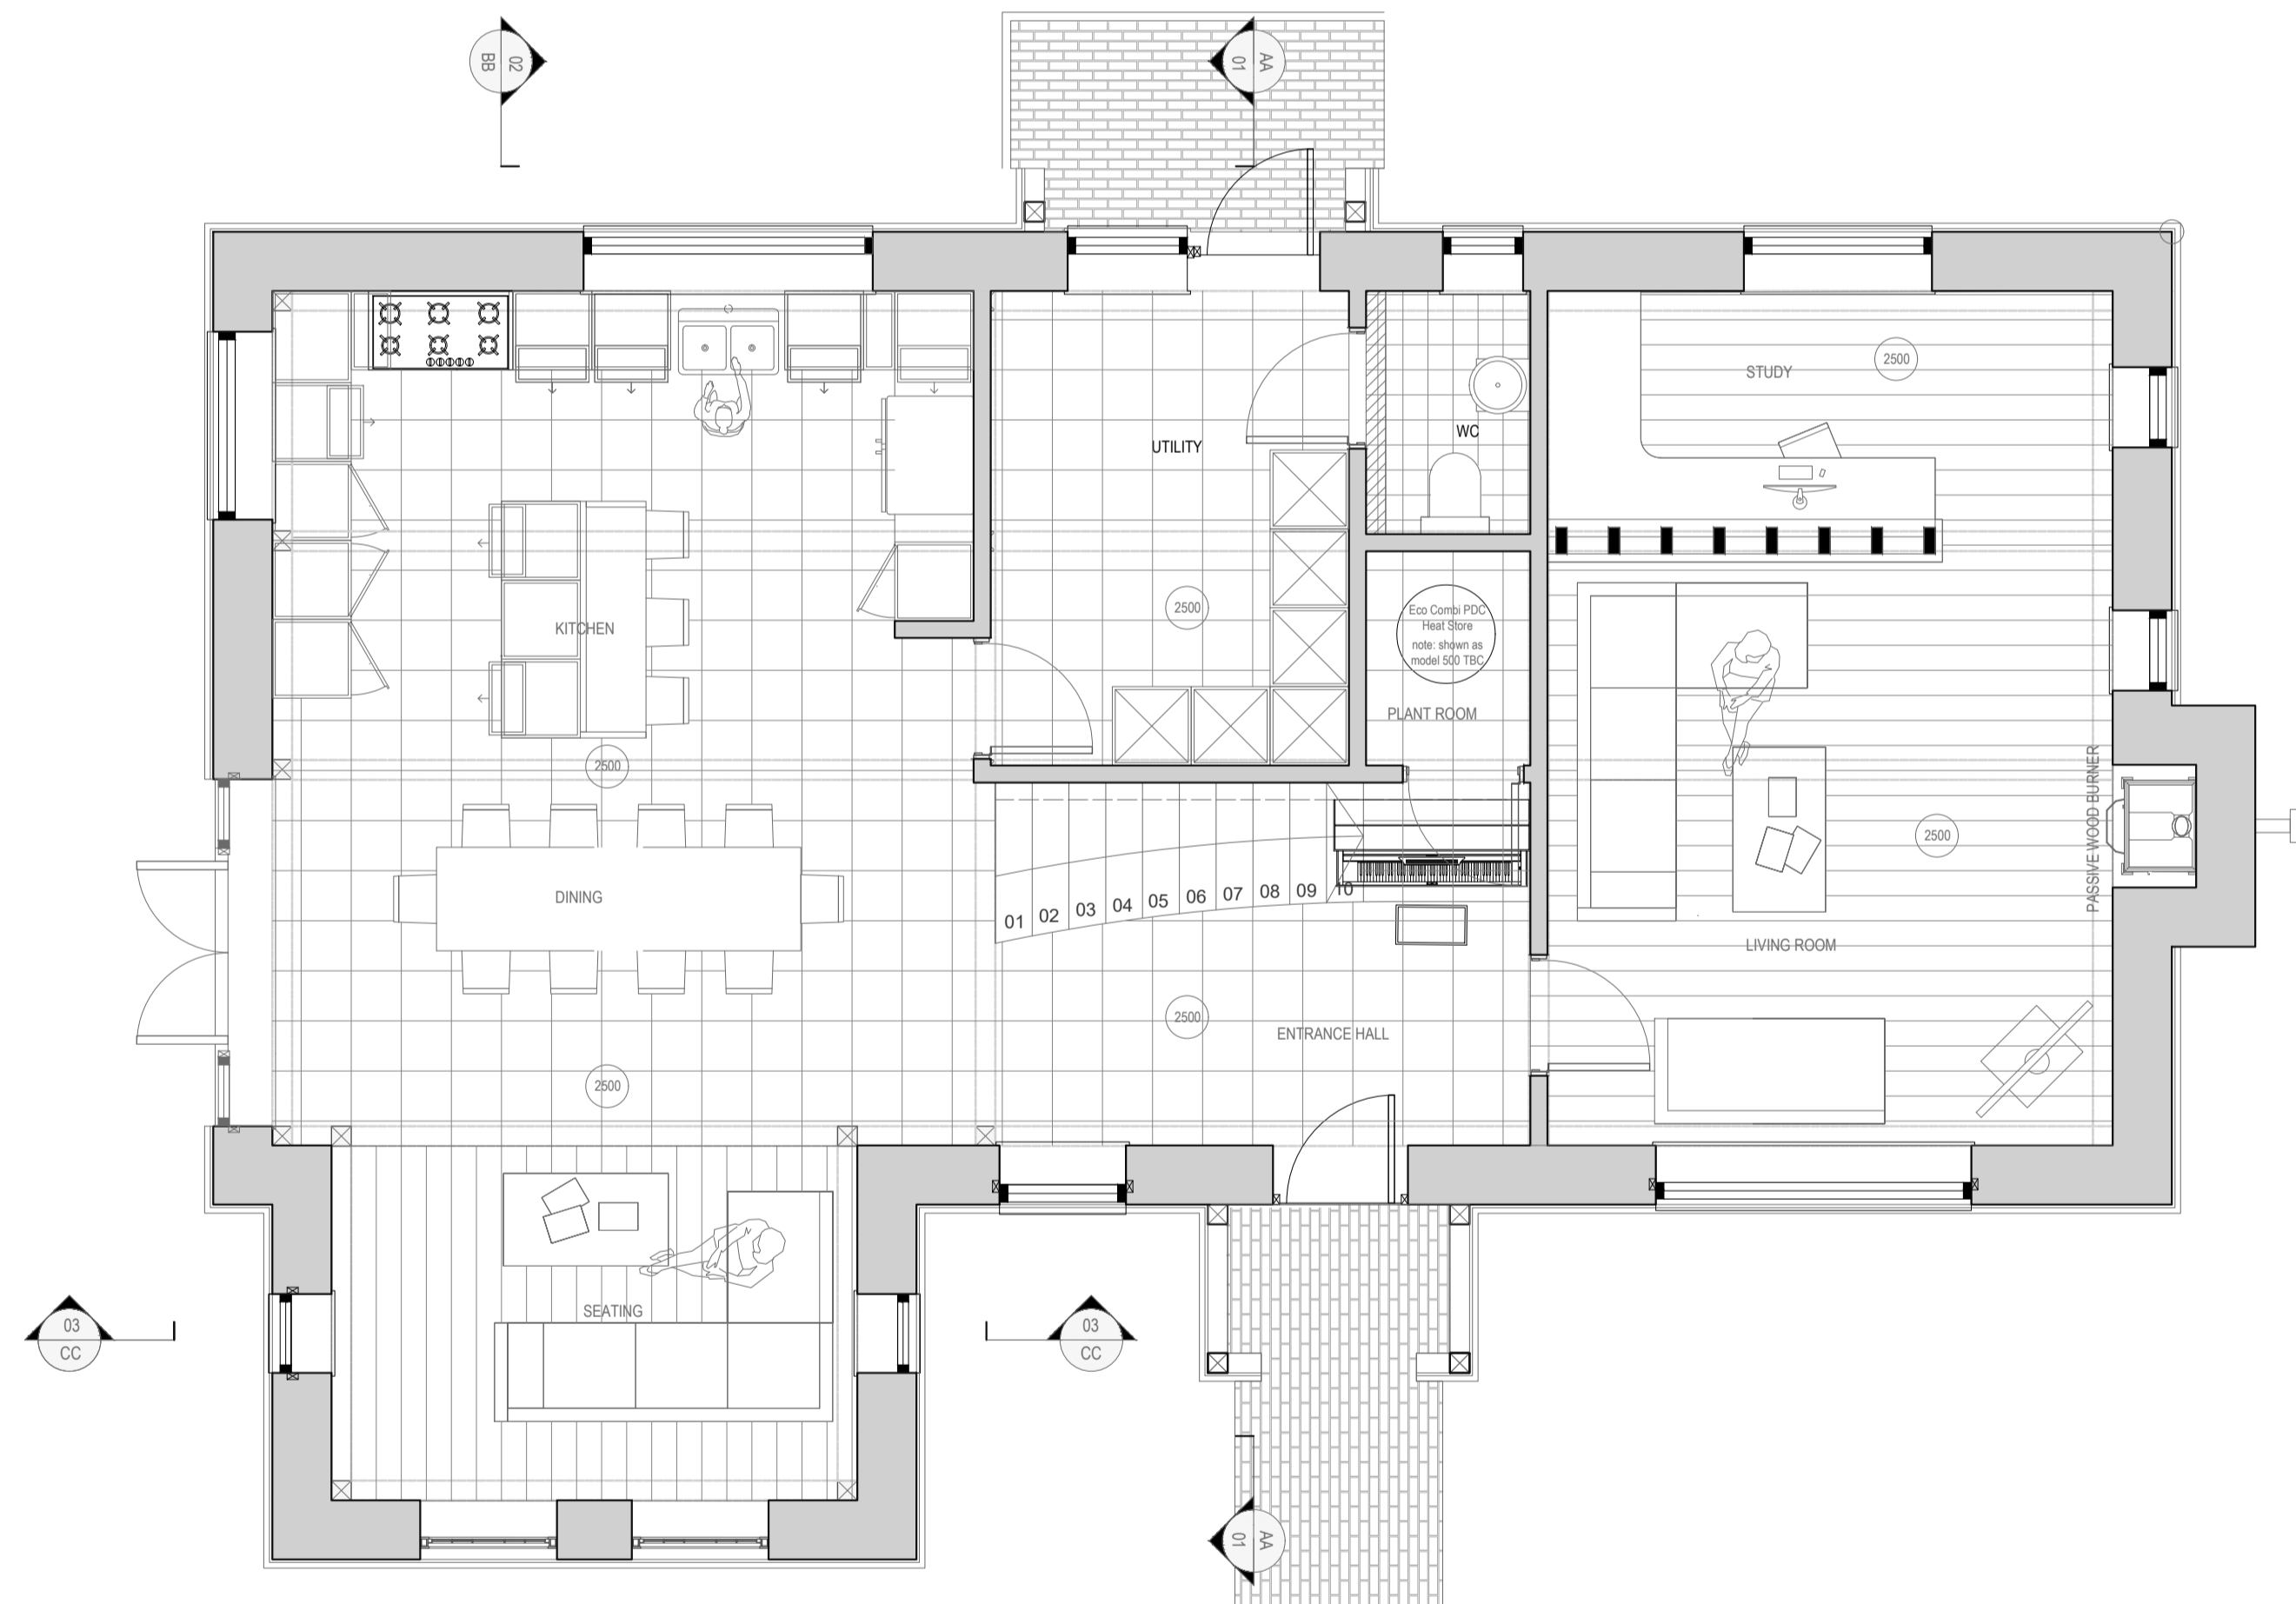

PROPOSED GROUND FLOOR (1:50@A0)



PROPOSED SECTION CC (1:50@A0)



KEY PLAN




PROPOSED SOUTH ELEVATION (1:50@A0)



PROPOSED EAST ELEVATION (1:50@A0)



PROPOSED NORTH ELEVATION (1:50@A0)

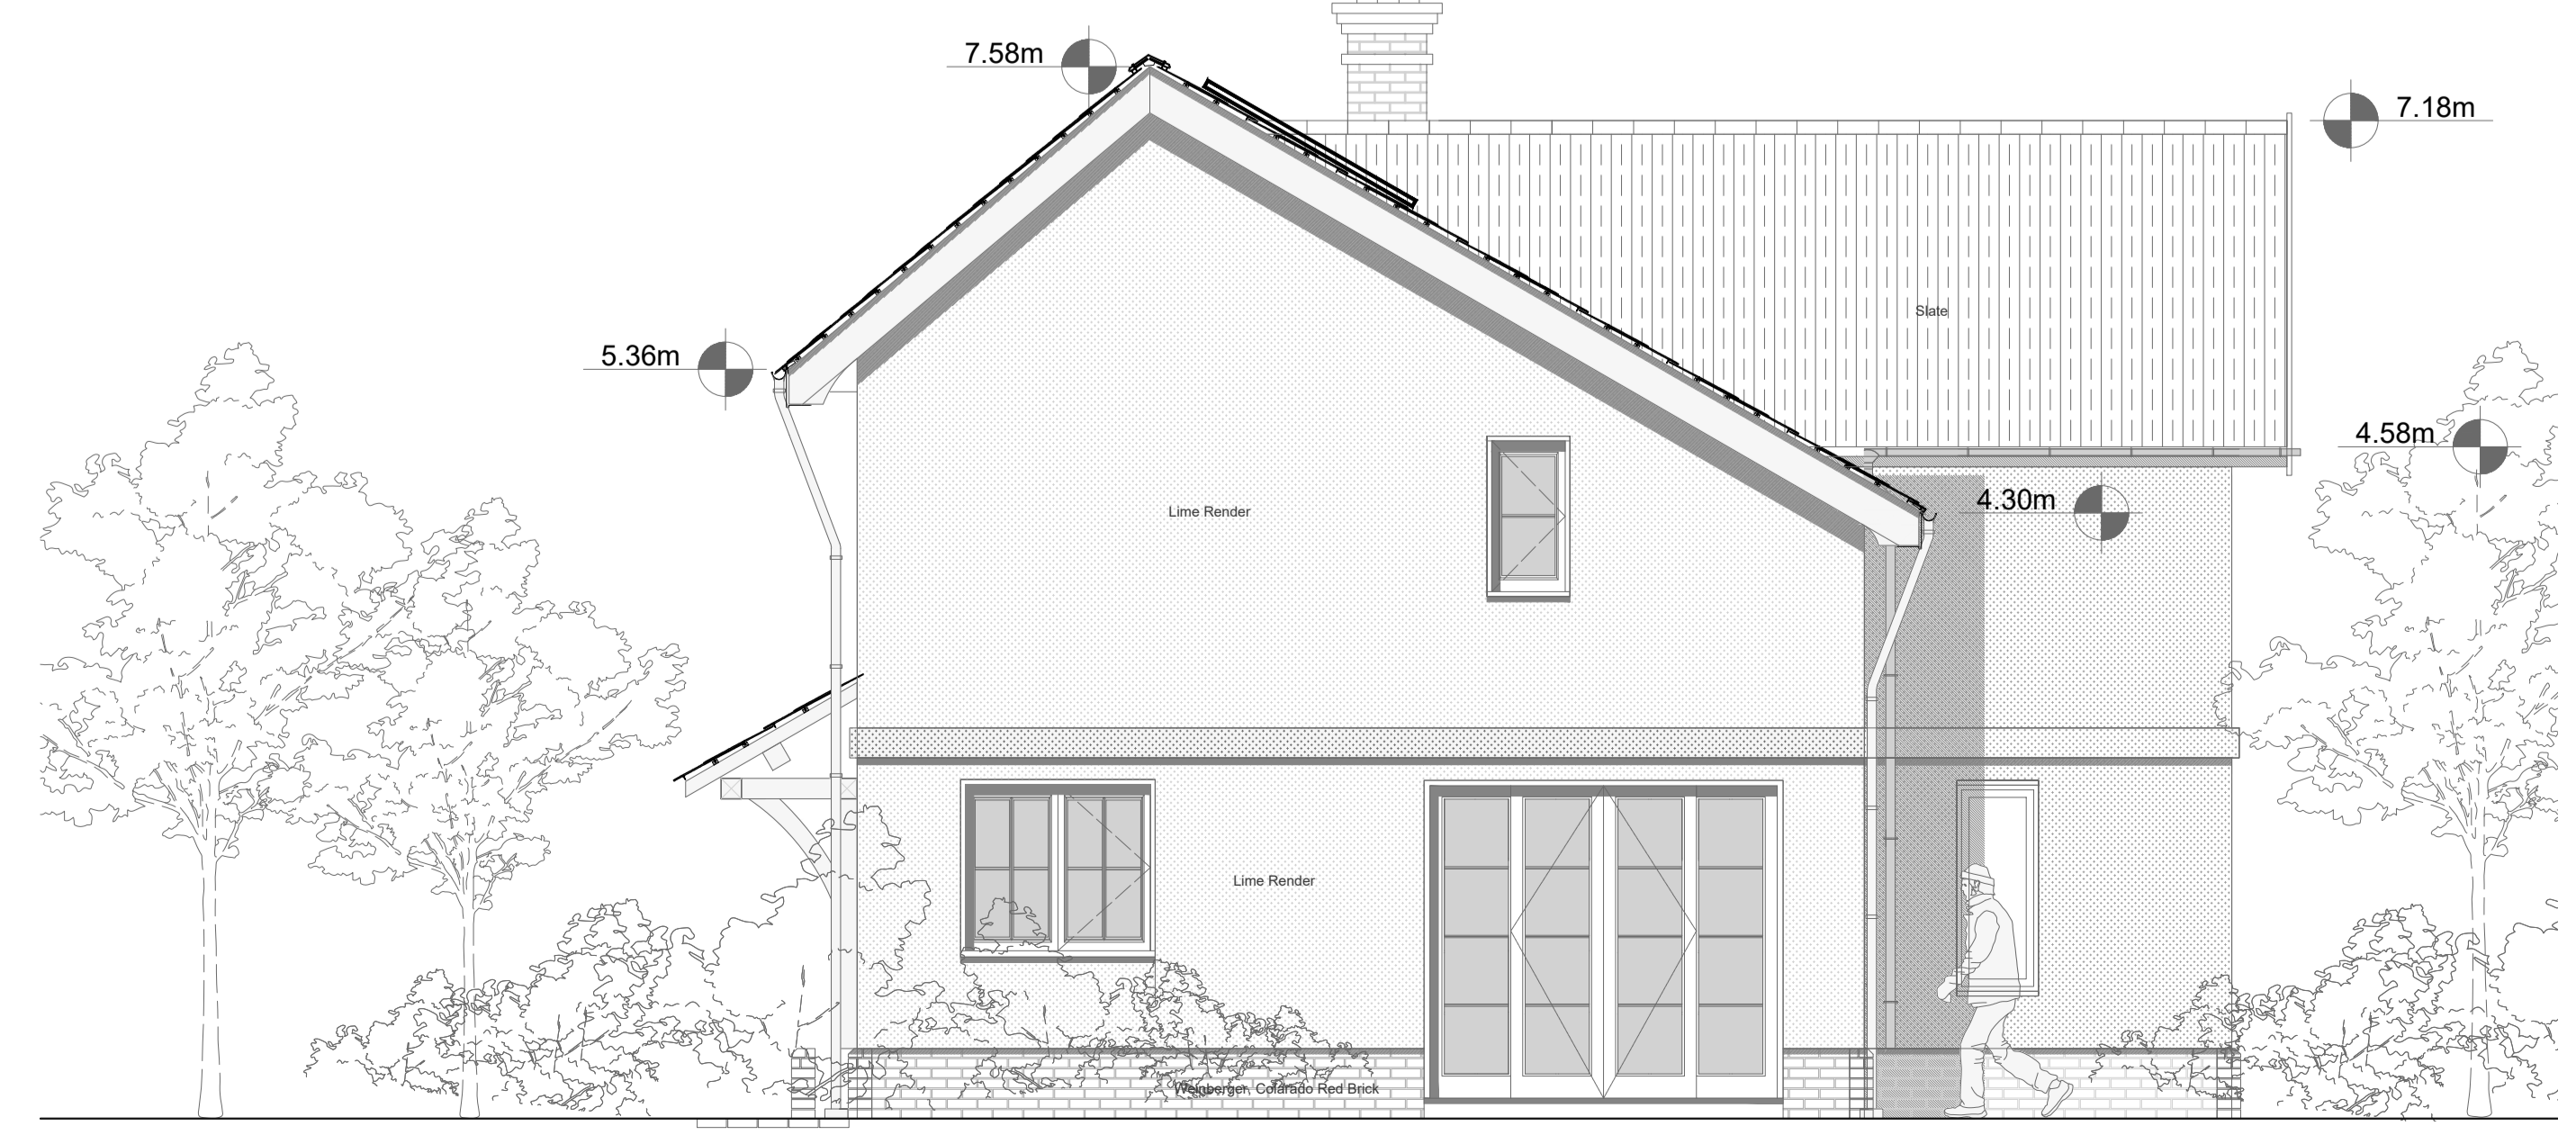

PROPOSED WEST ELEVATION (1:50@A0)