



rev. dddmmmyy revision notes

1	Issue for planning
2	Issue for building control
3	Issue for construction
4	Issue for completion
5	Issue for final sign off


NOTES:

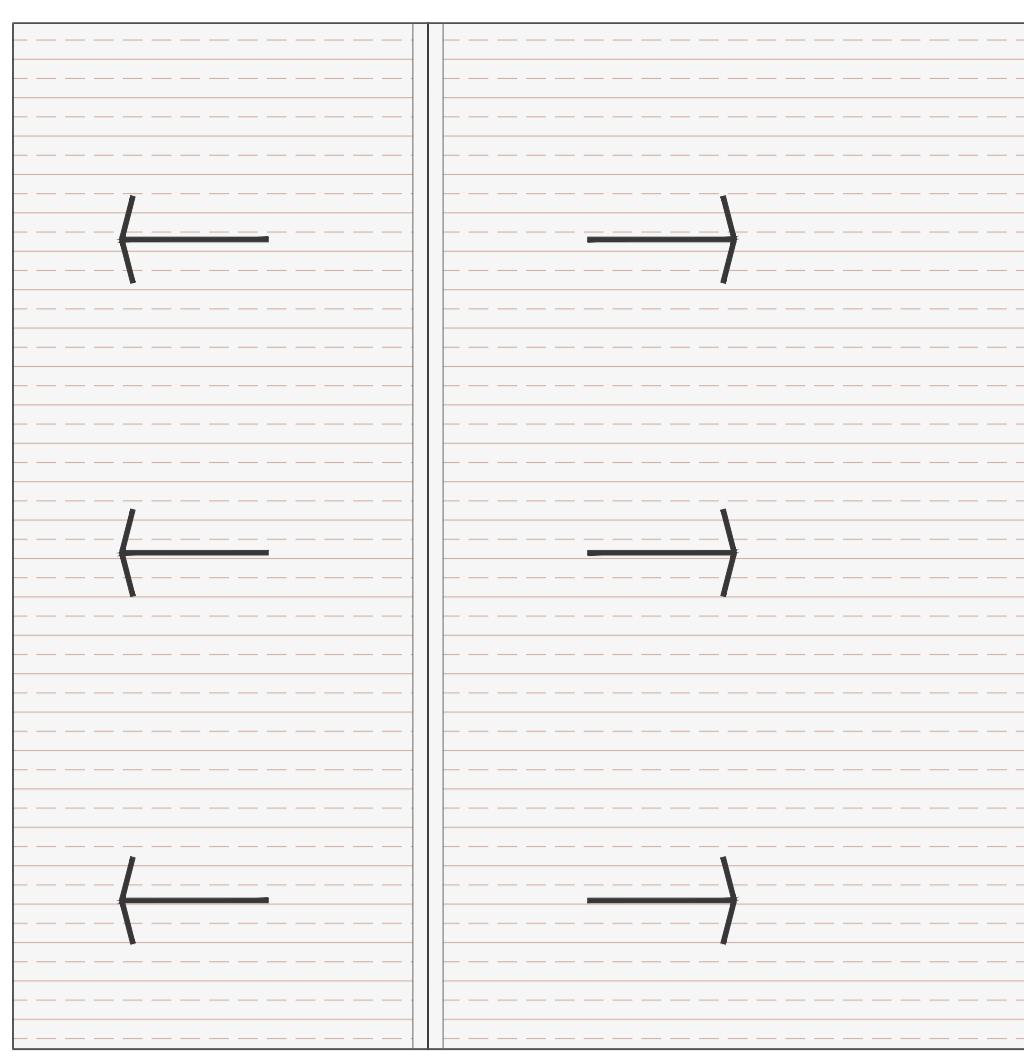


PROPOSED GARAGE ROOF PLAN (1:50@A0)

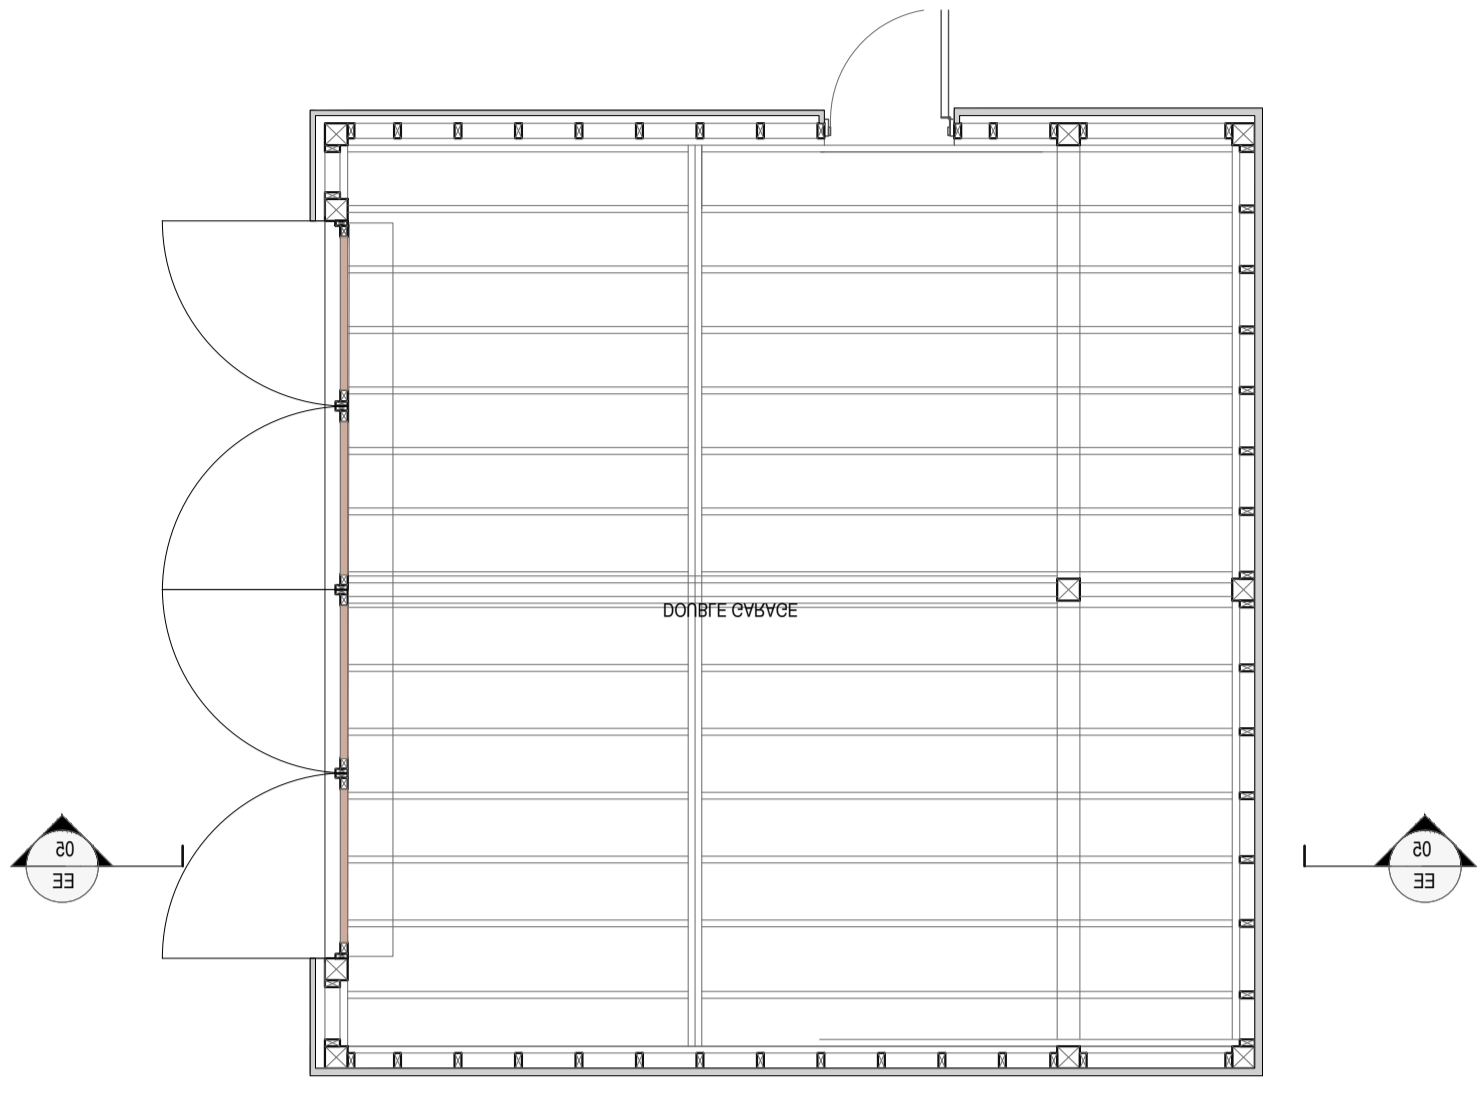


PROPOSED GARAGE FLOOR PLAN (1:50@A0)

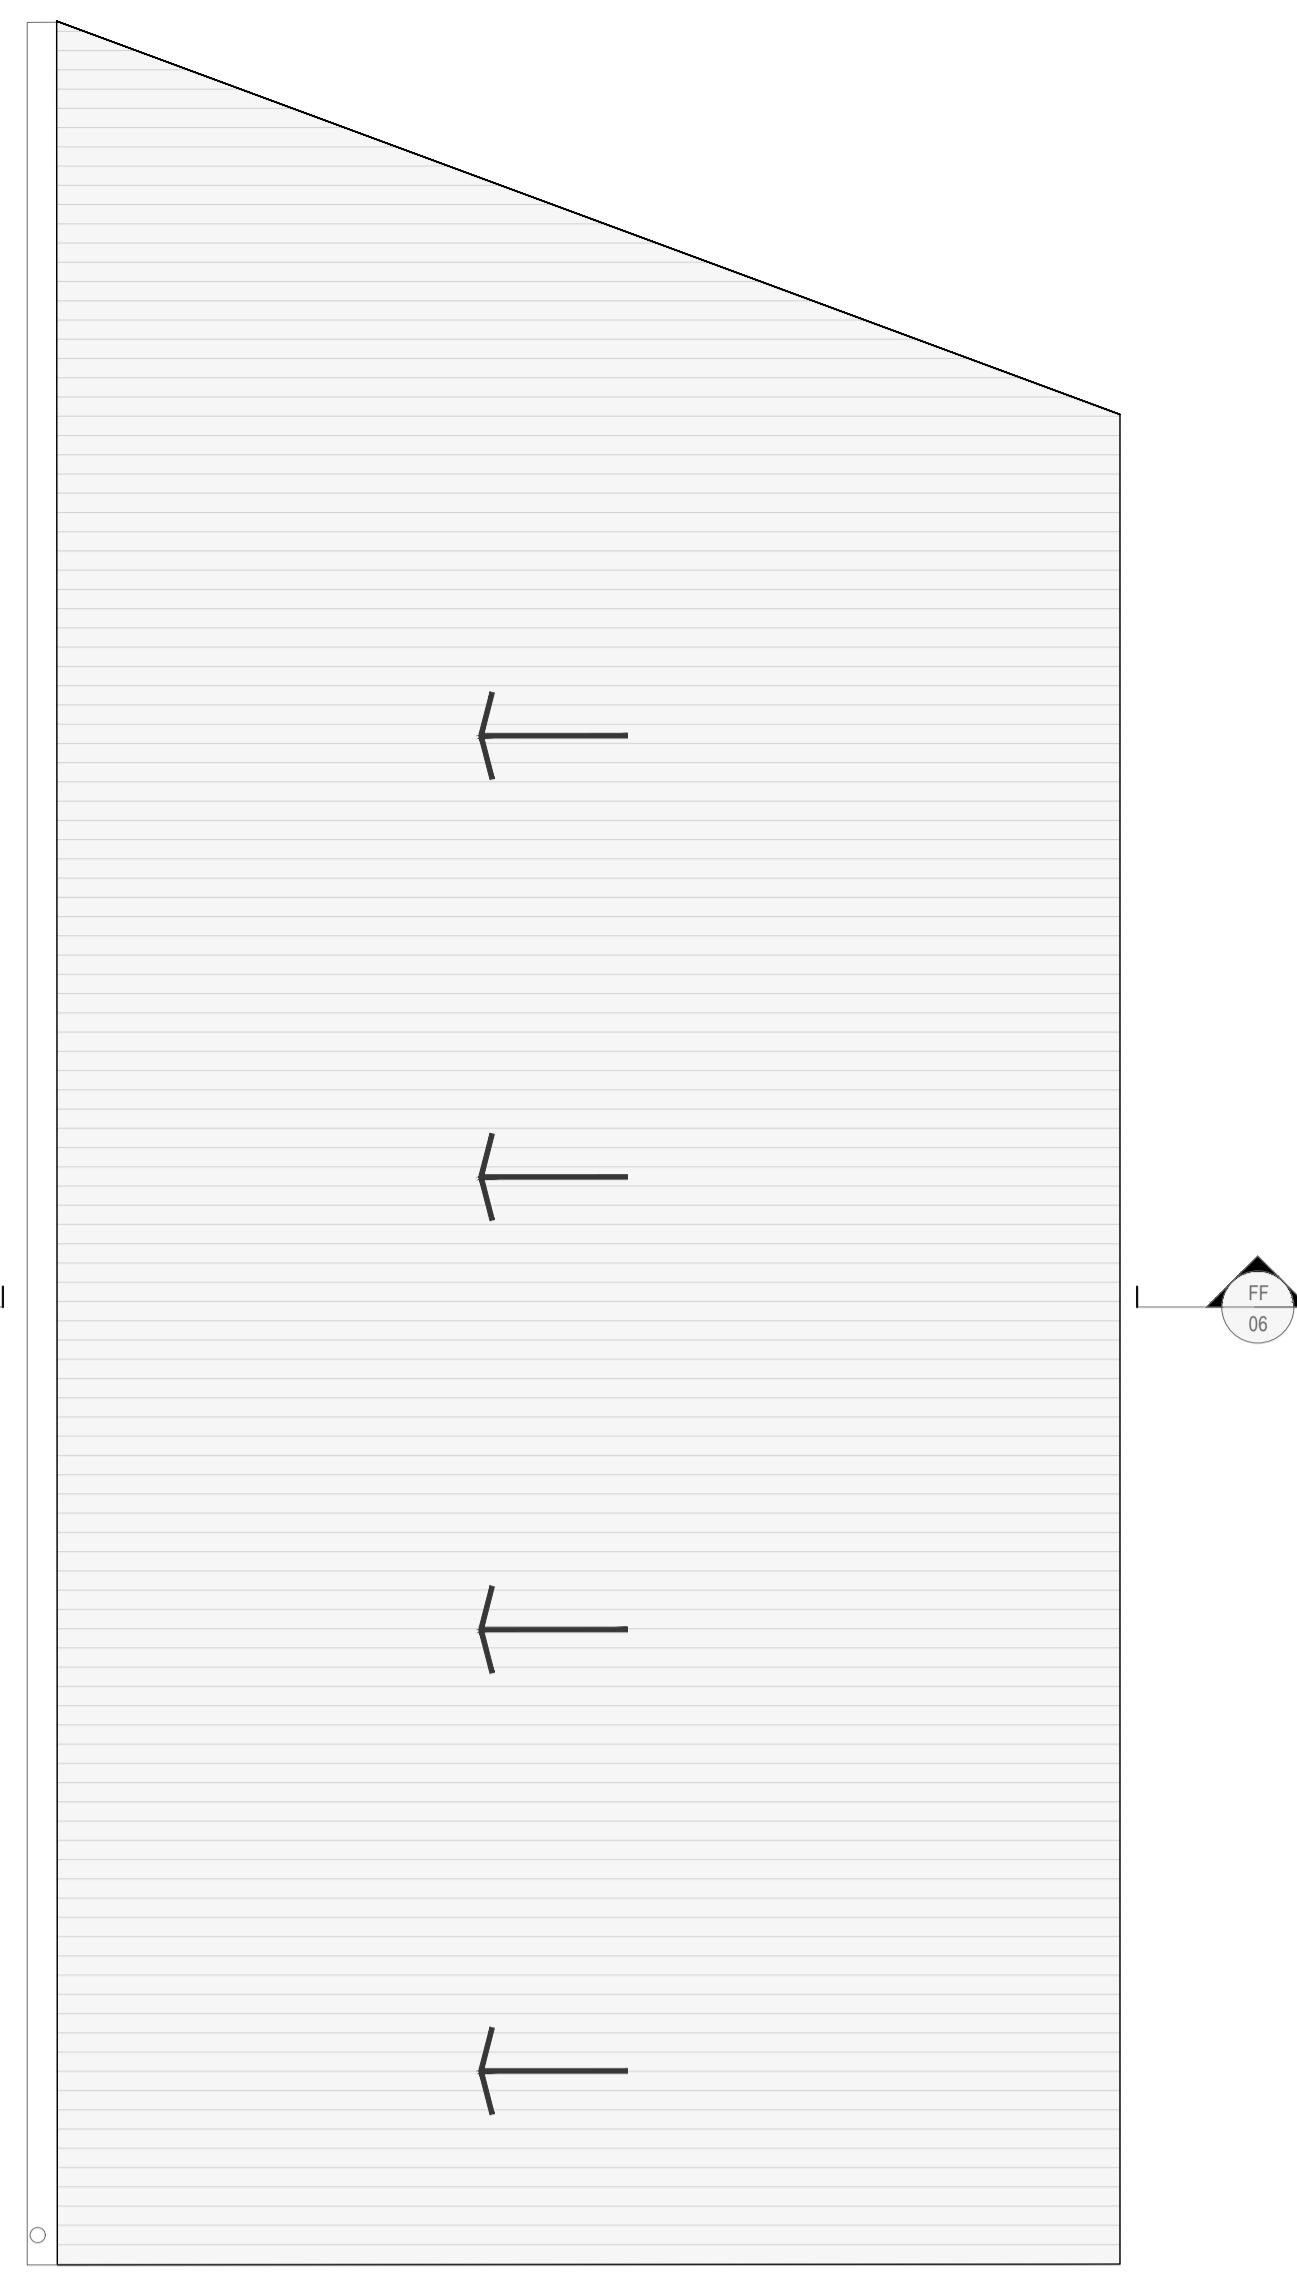


PROPOSED DOMESTIC STORE ROOF PLAN (1:50@A0)

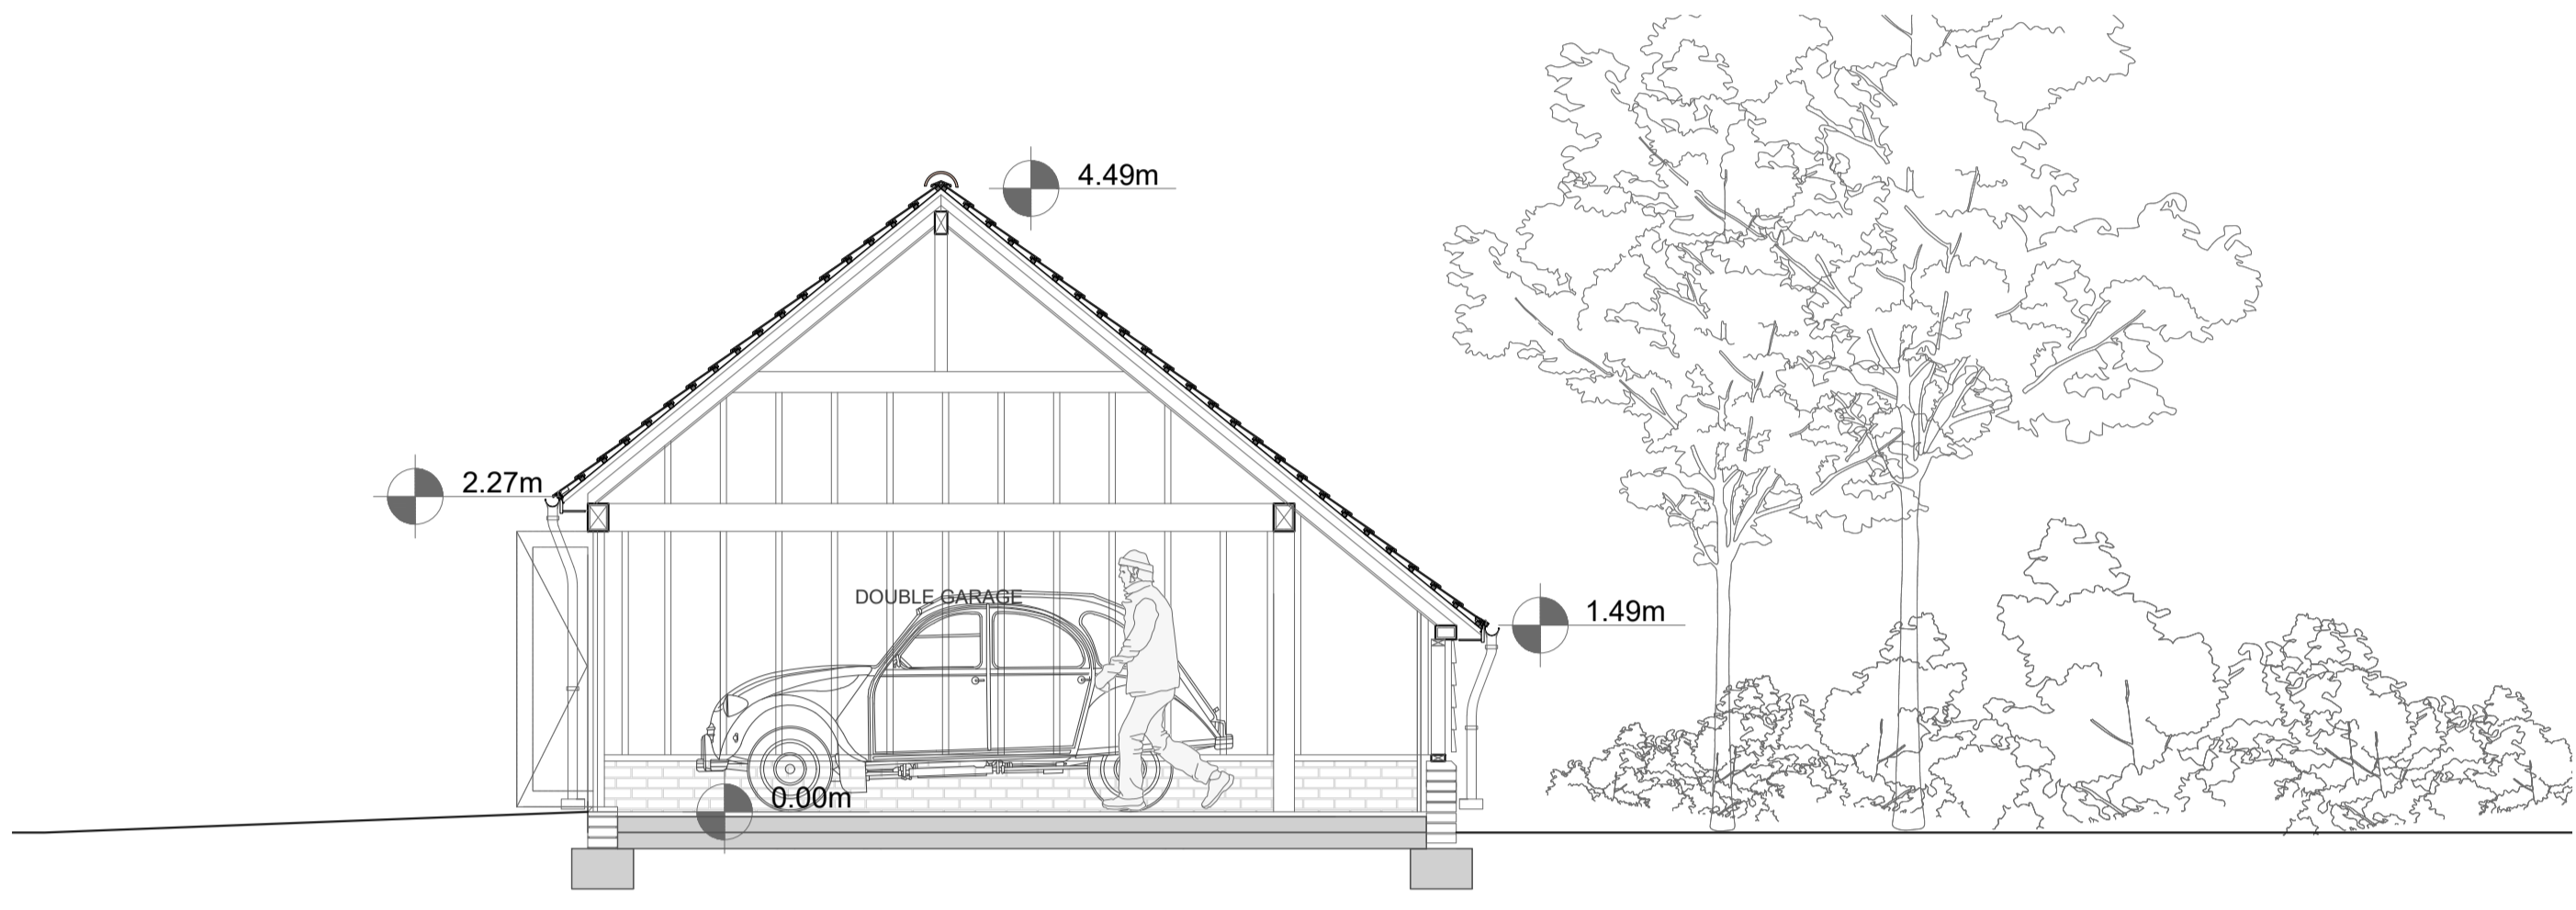

PROPOSED GARAGE SECTION EE (1:50@A1)


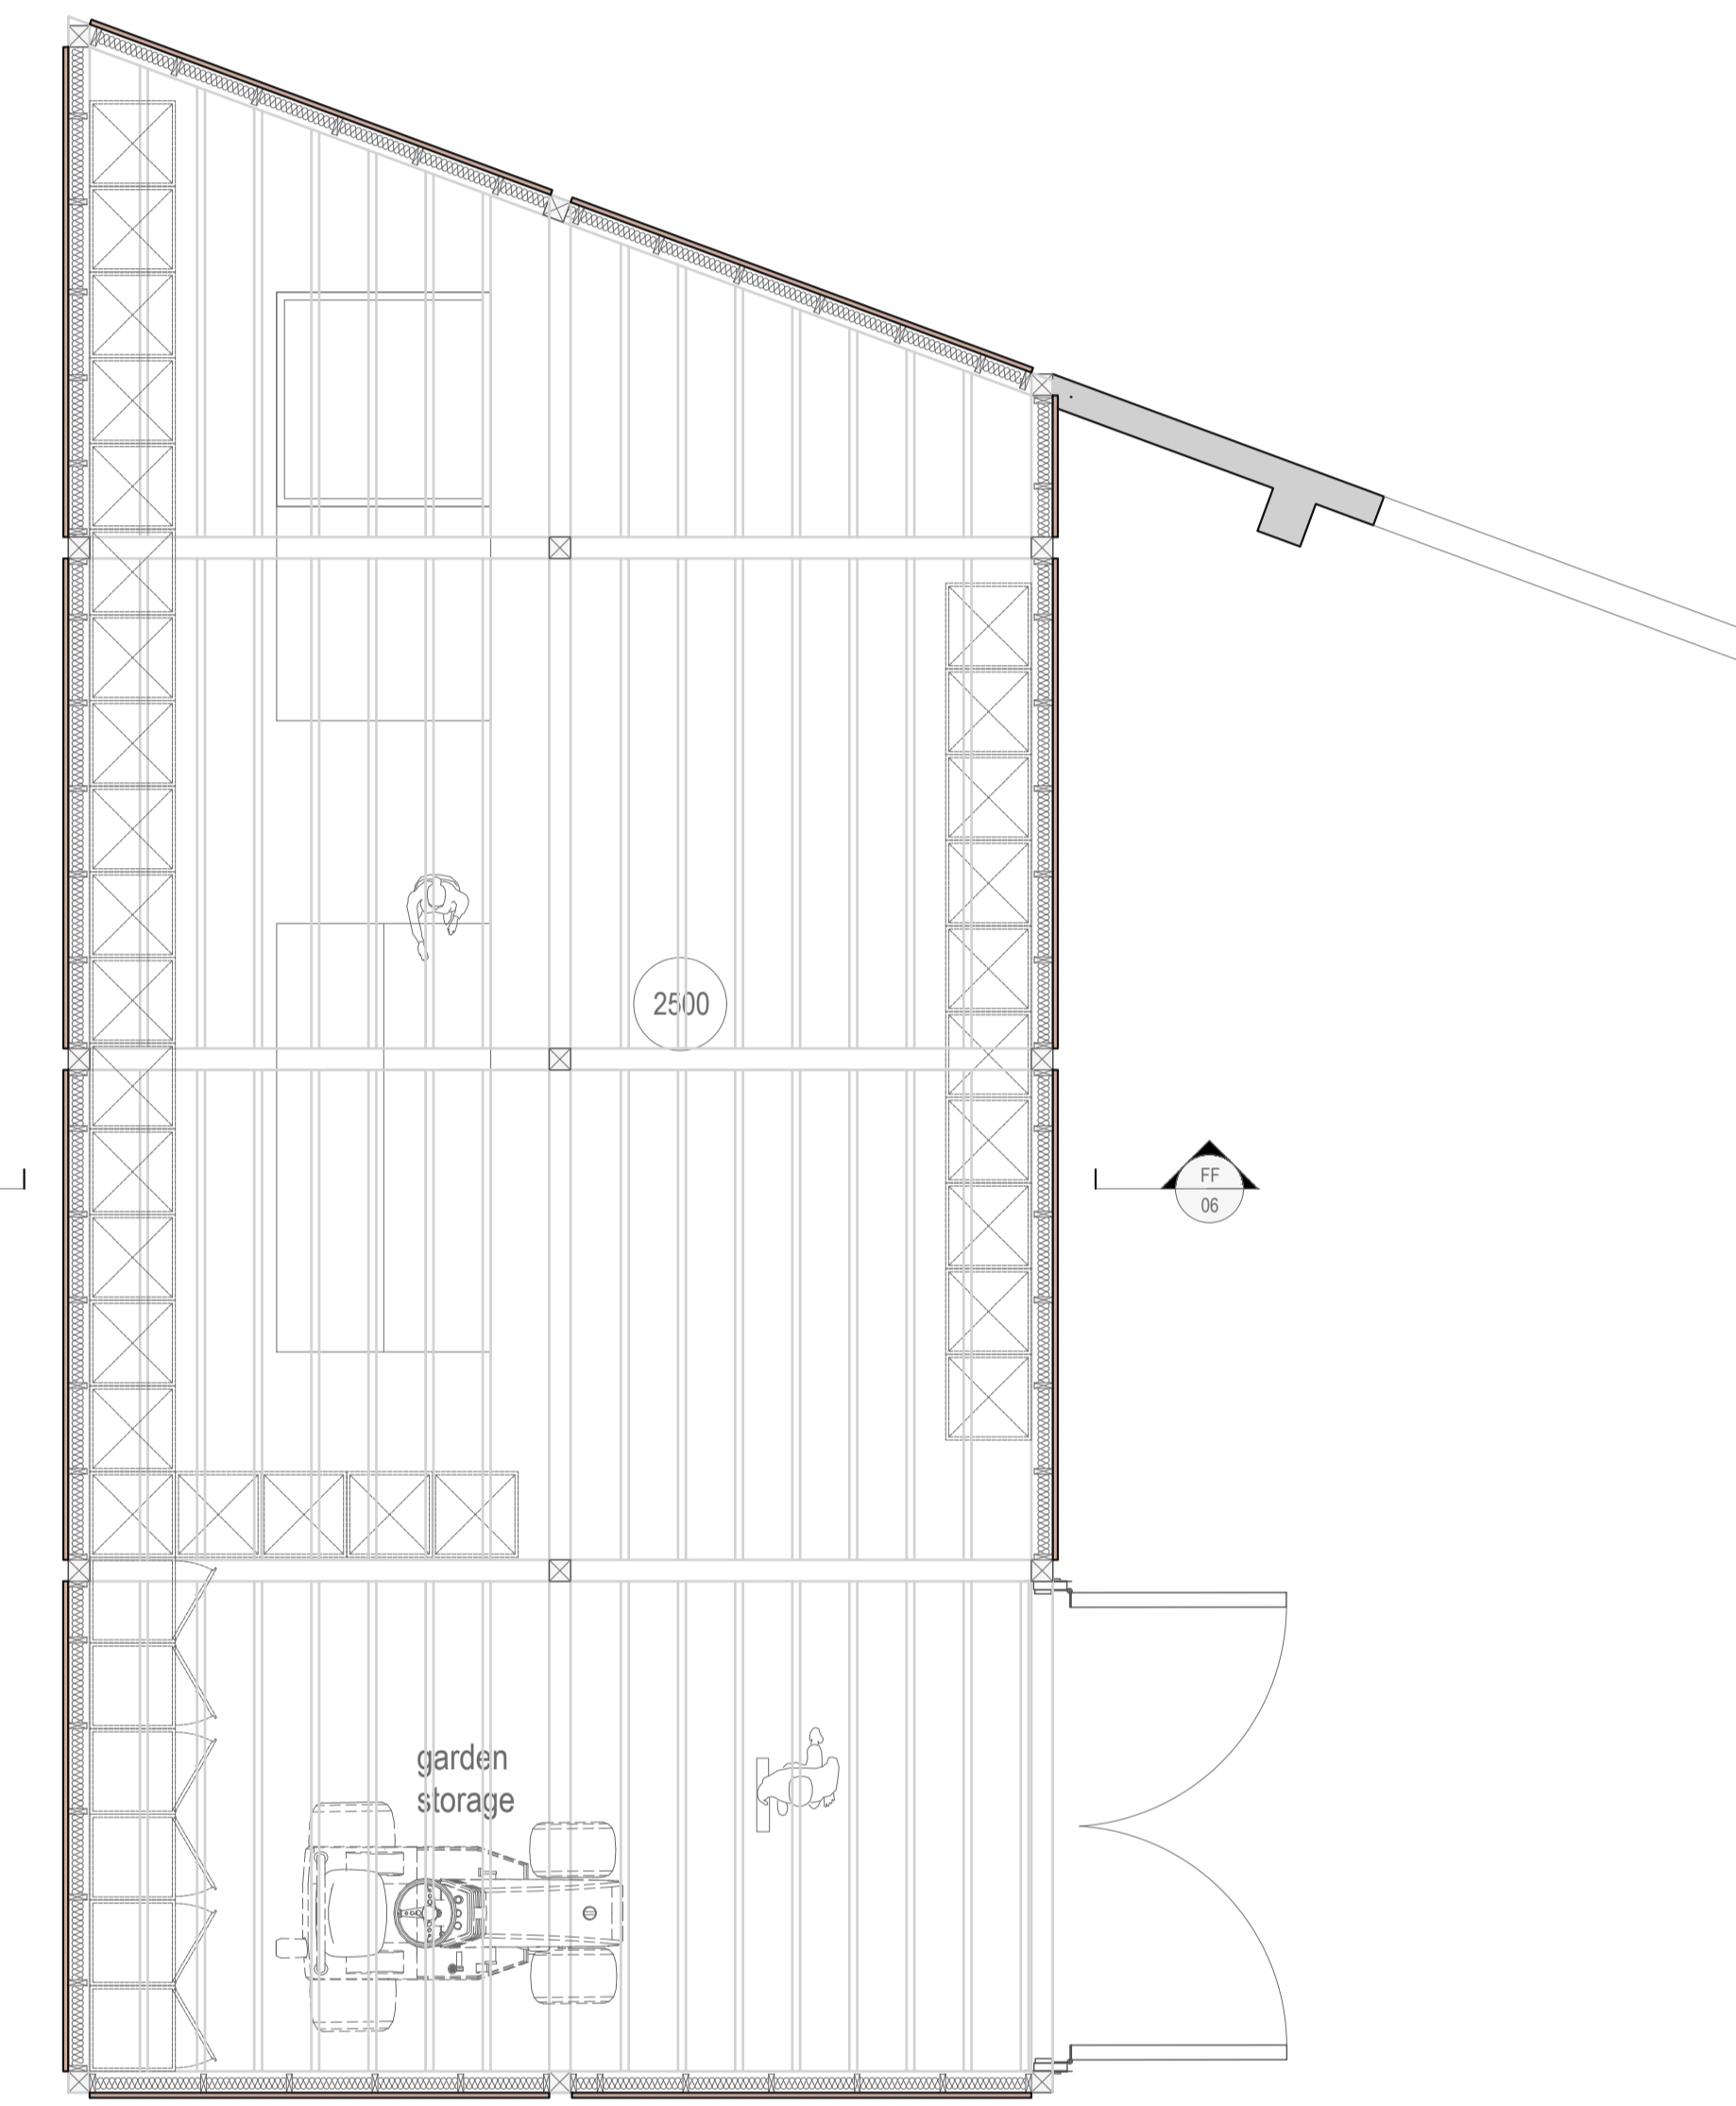


PROPOSED DOMESTIC STORE SECTION FF (1:50@A1)

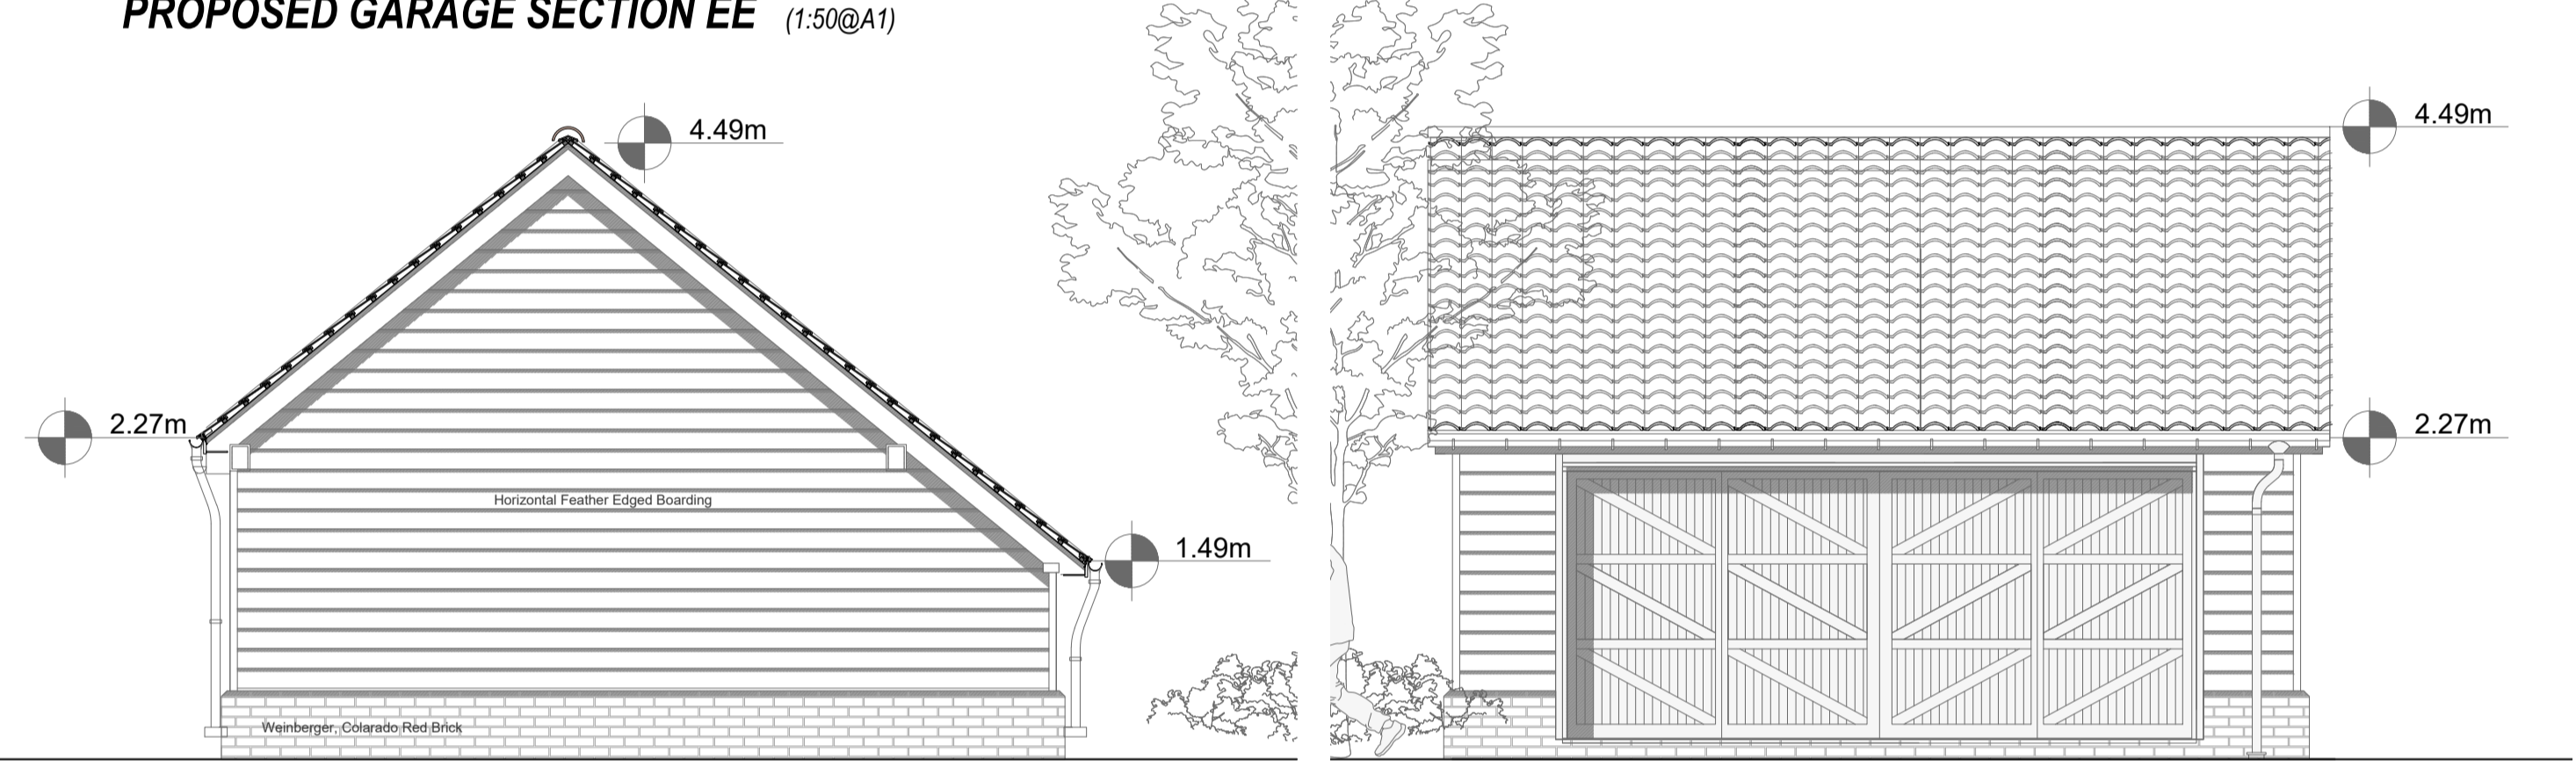


PROPOSED GARAGE SOUTH ELEVATION (1:50@A1)

PROPOSED GARAGE WEST ELEVATION (1:50@A1)

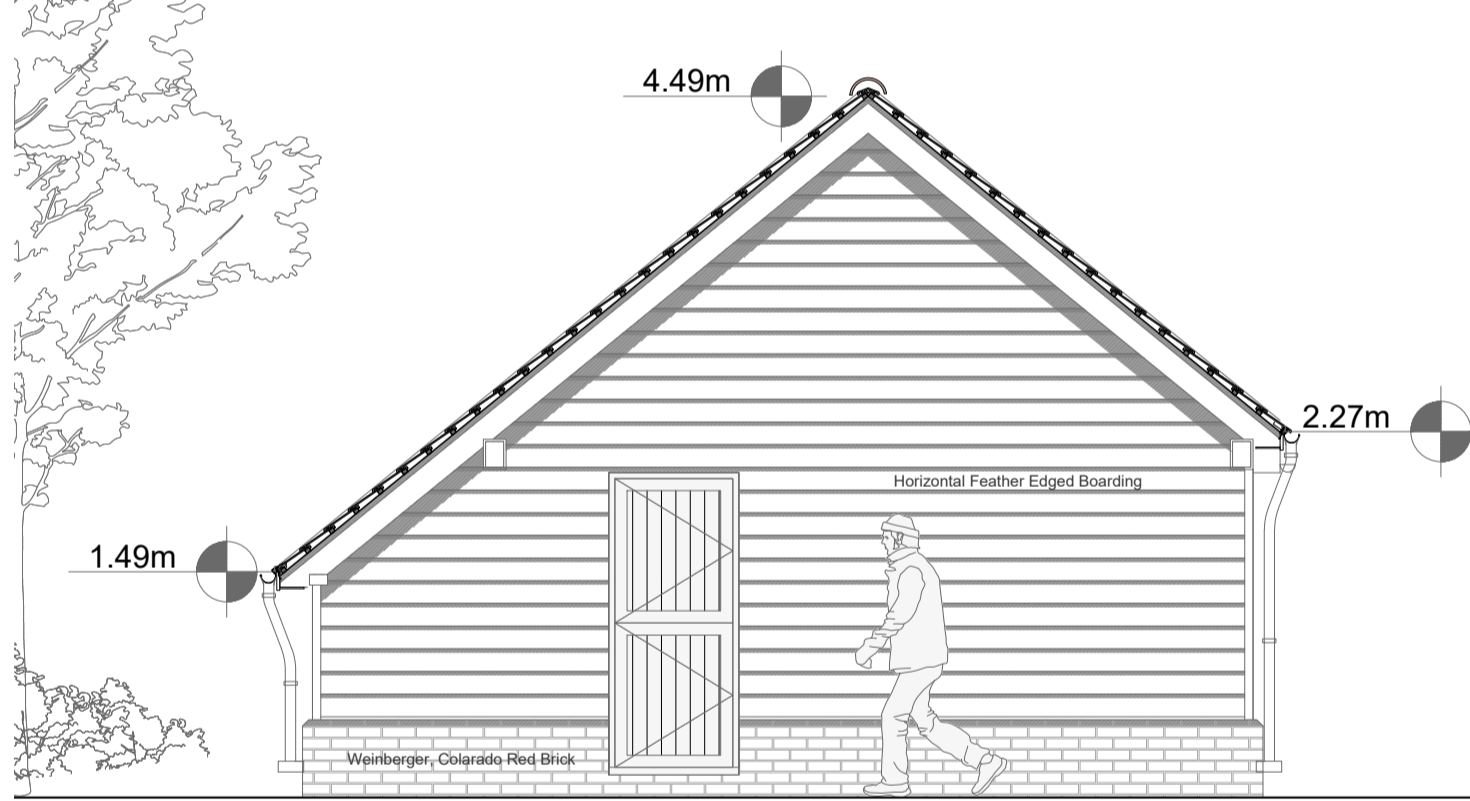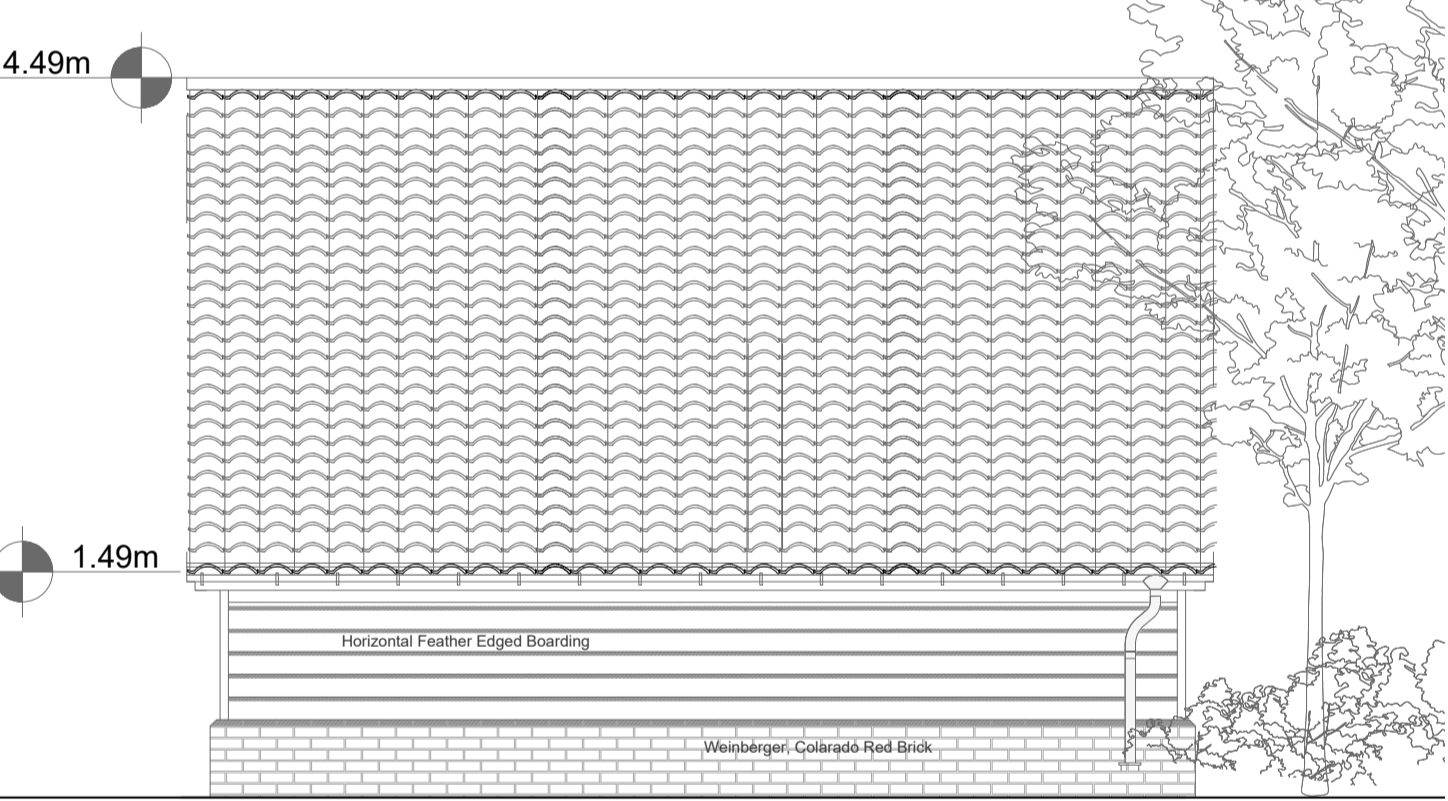


PROPOSED GARAGE EAST ELEVATION (1:50@A1)


PROPOSED GARAGE NORTH ELEVATION (1:50@A1)

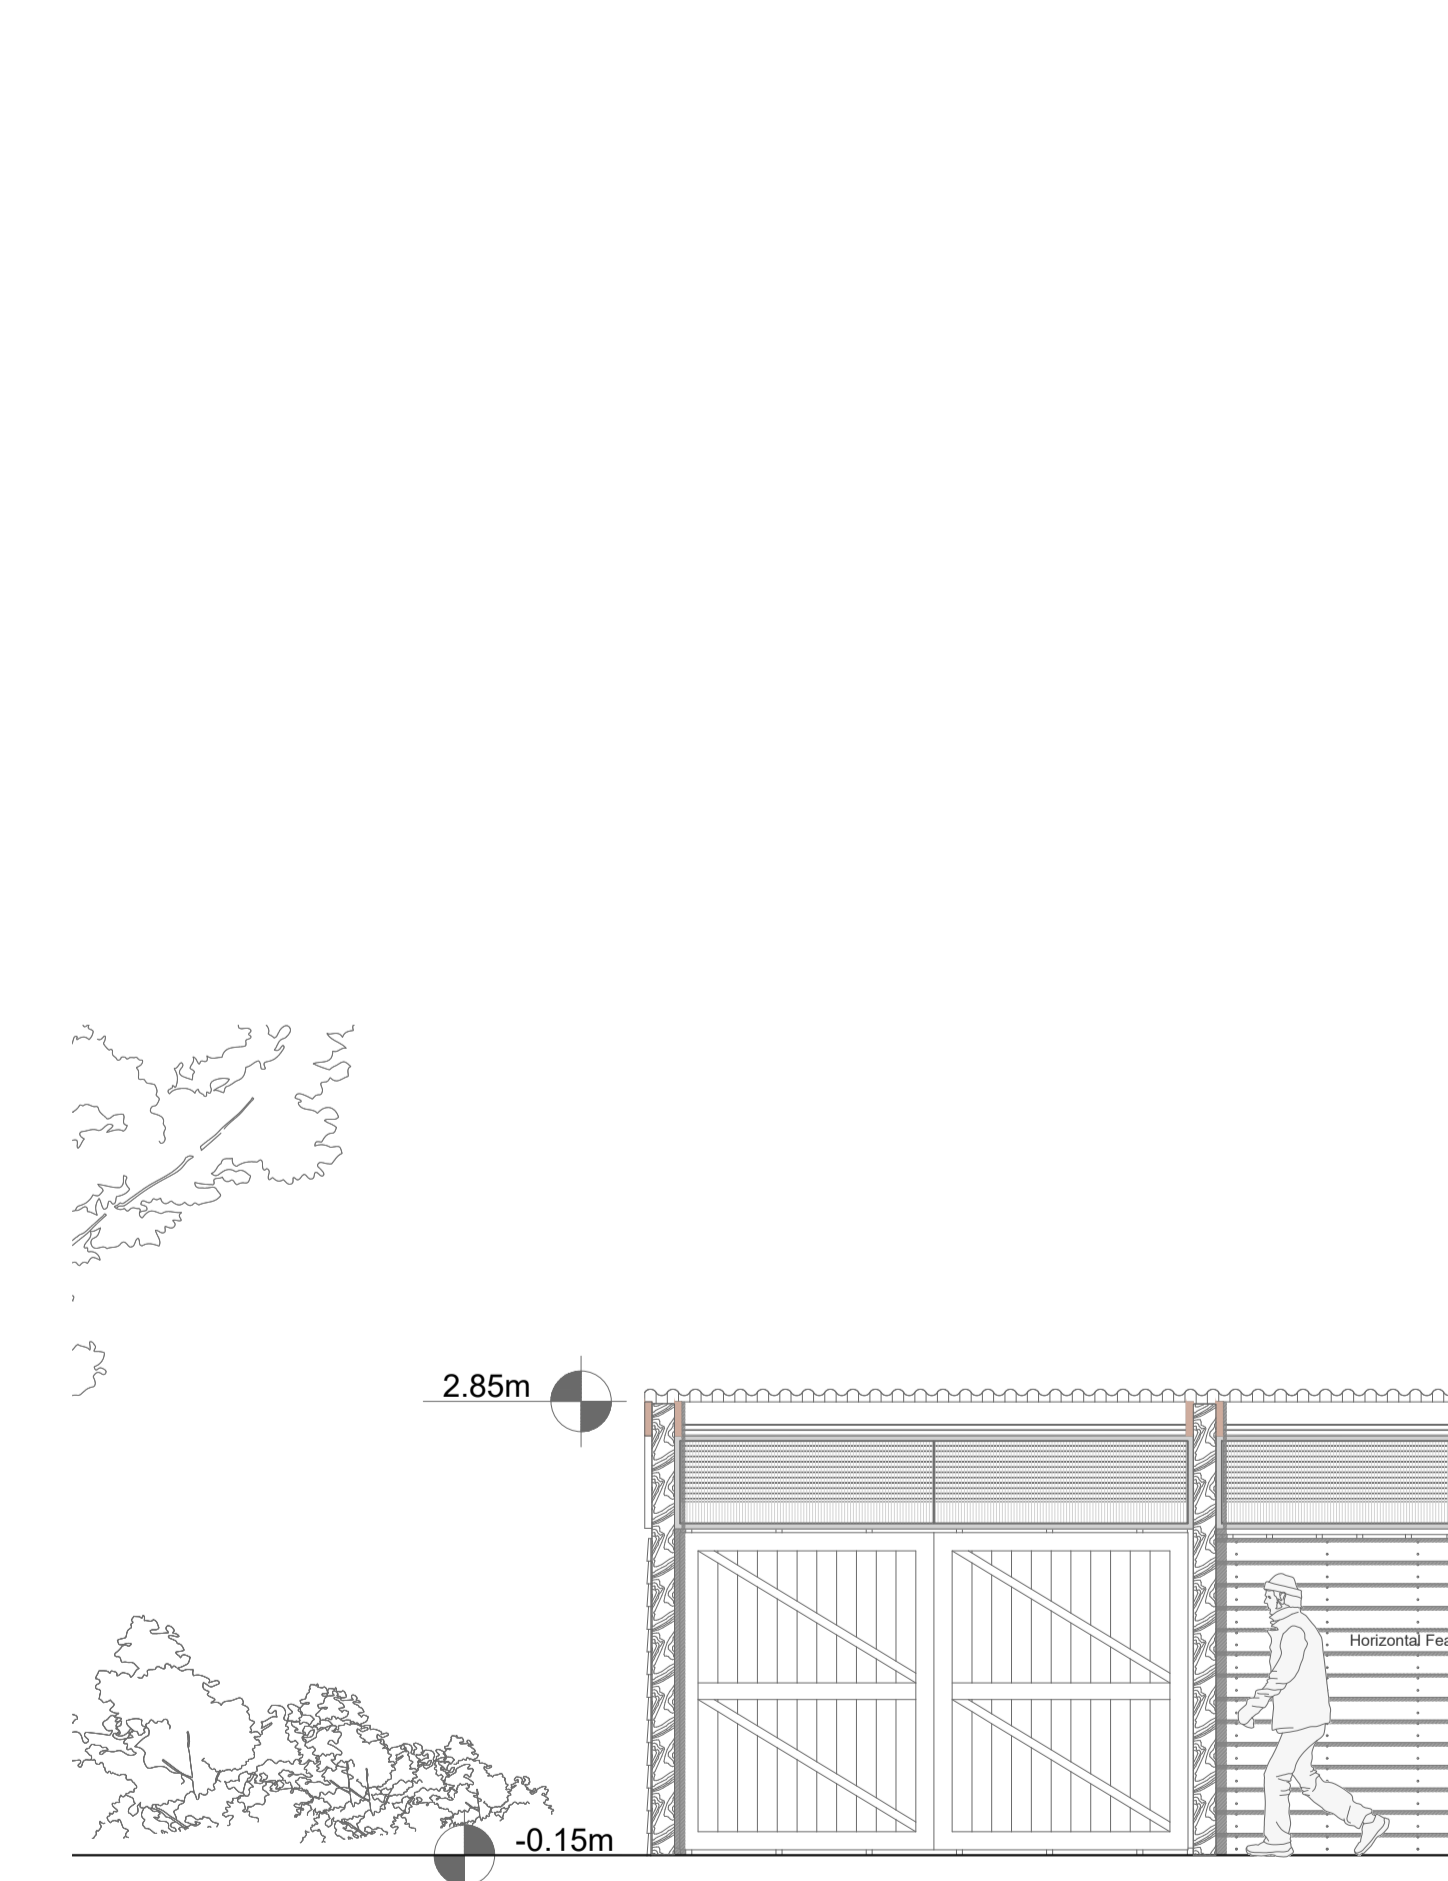


PROPOSED DOMESTIC STORE EAST ELEVATION (1:50@A1)

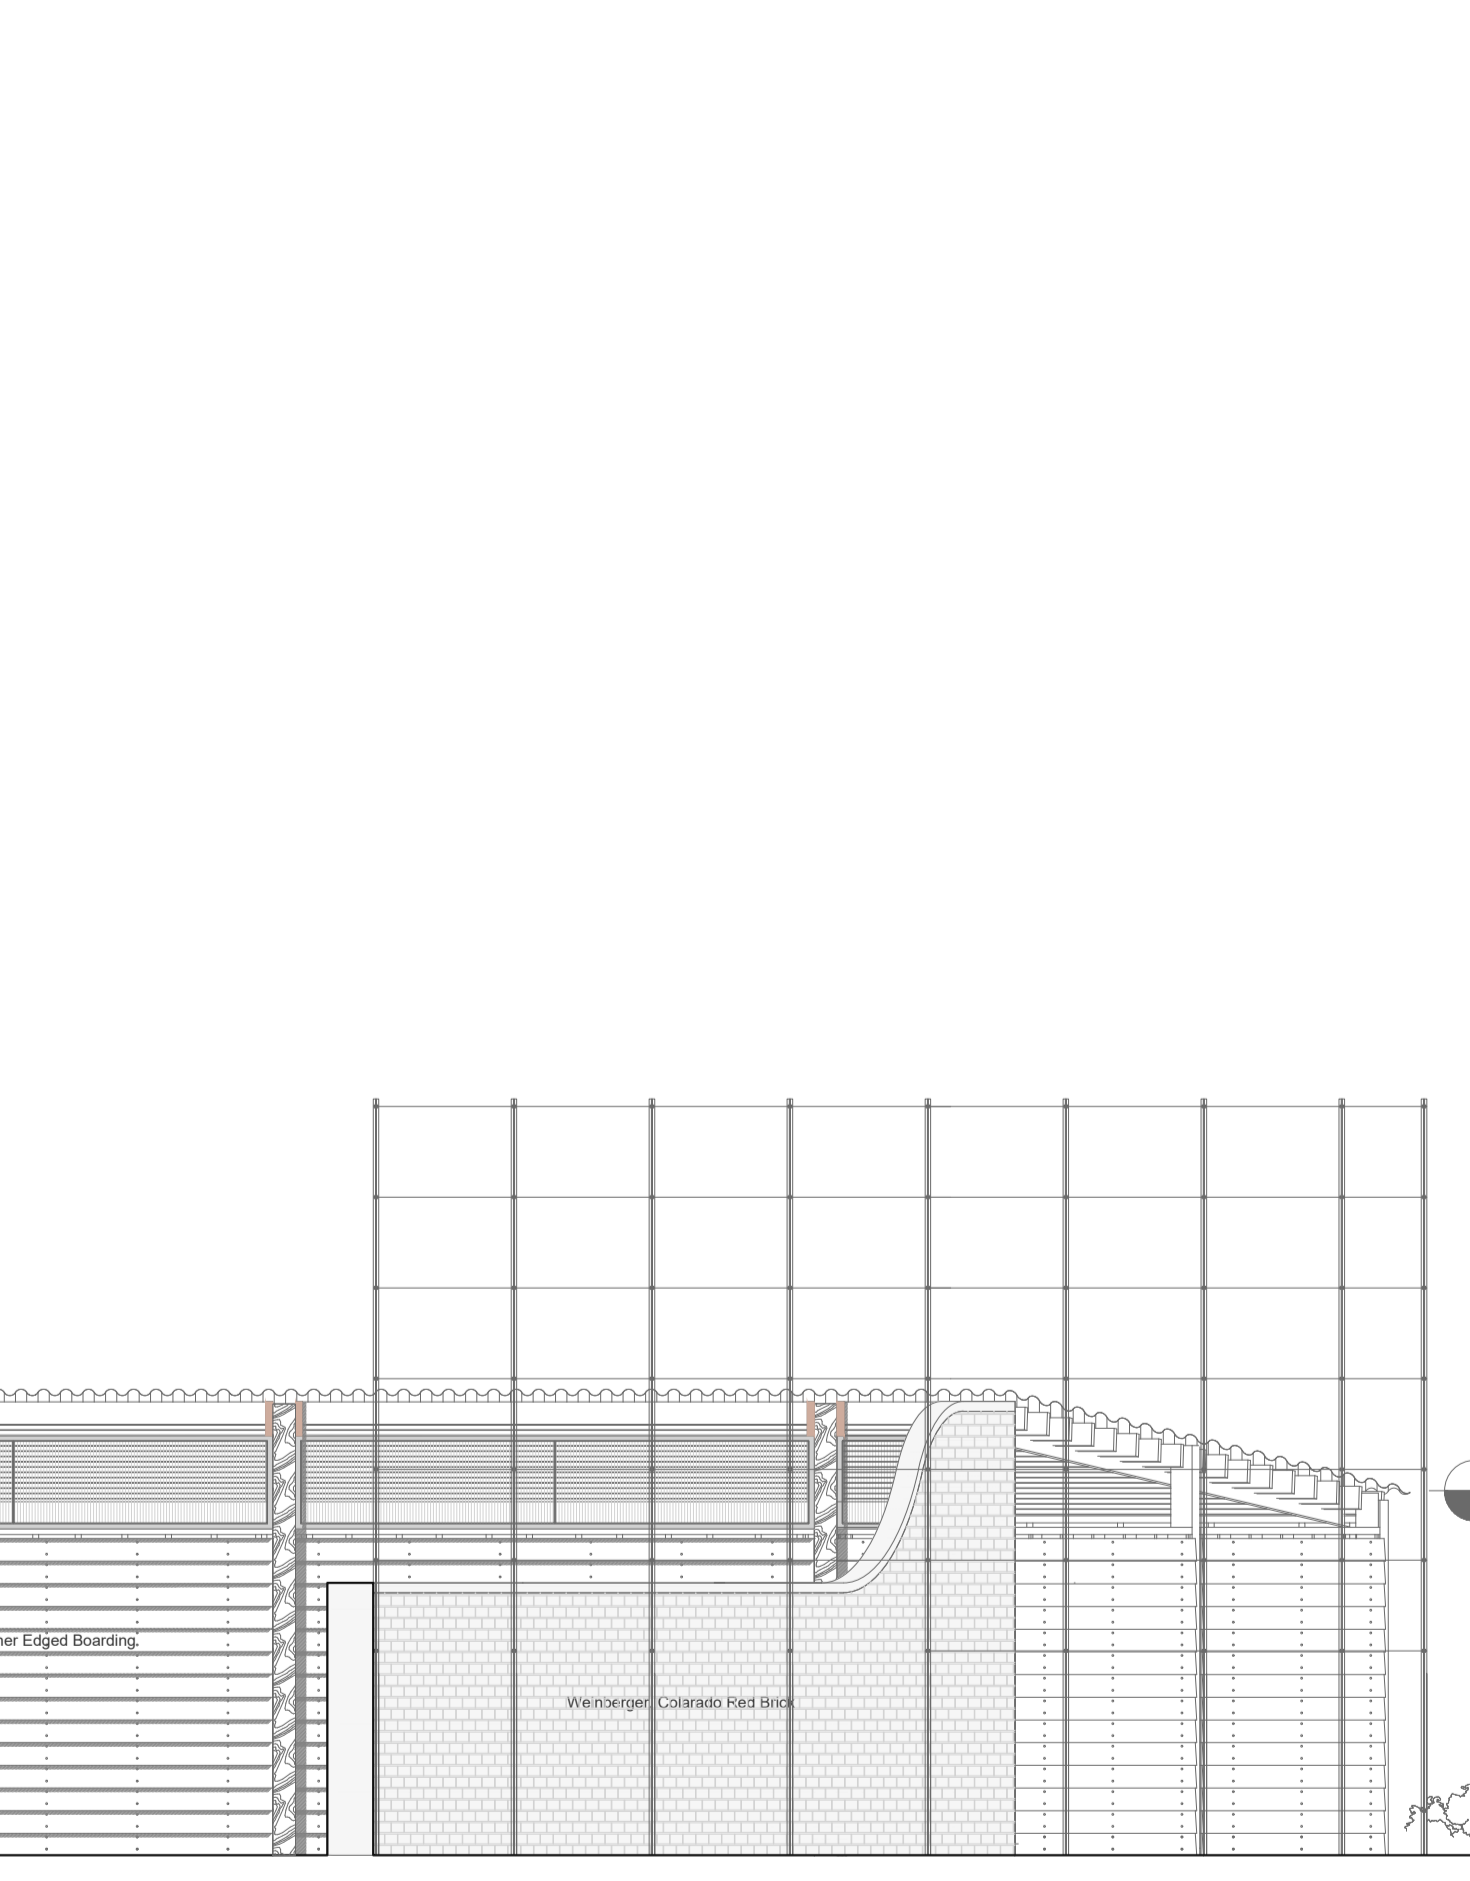

PROPOSED DOMESTIC STORE SOUTH ELEVATION (1:50@A1)

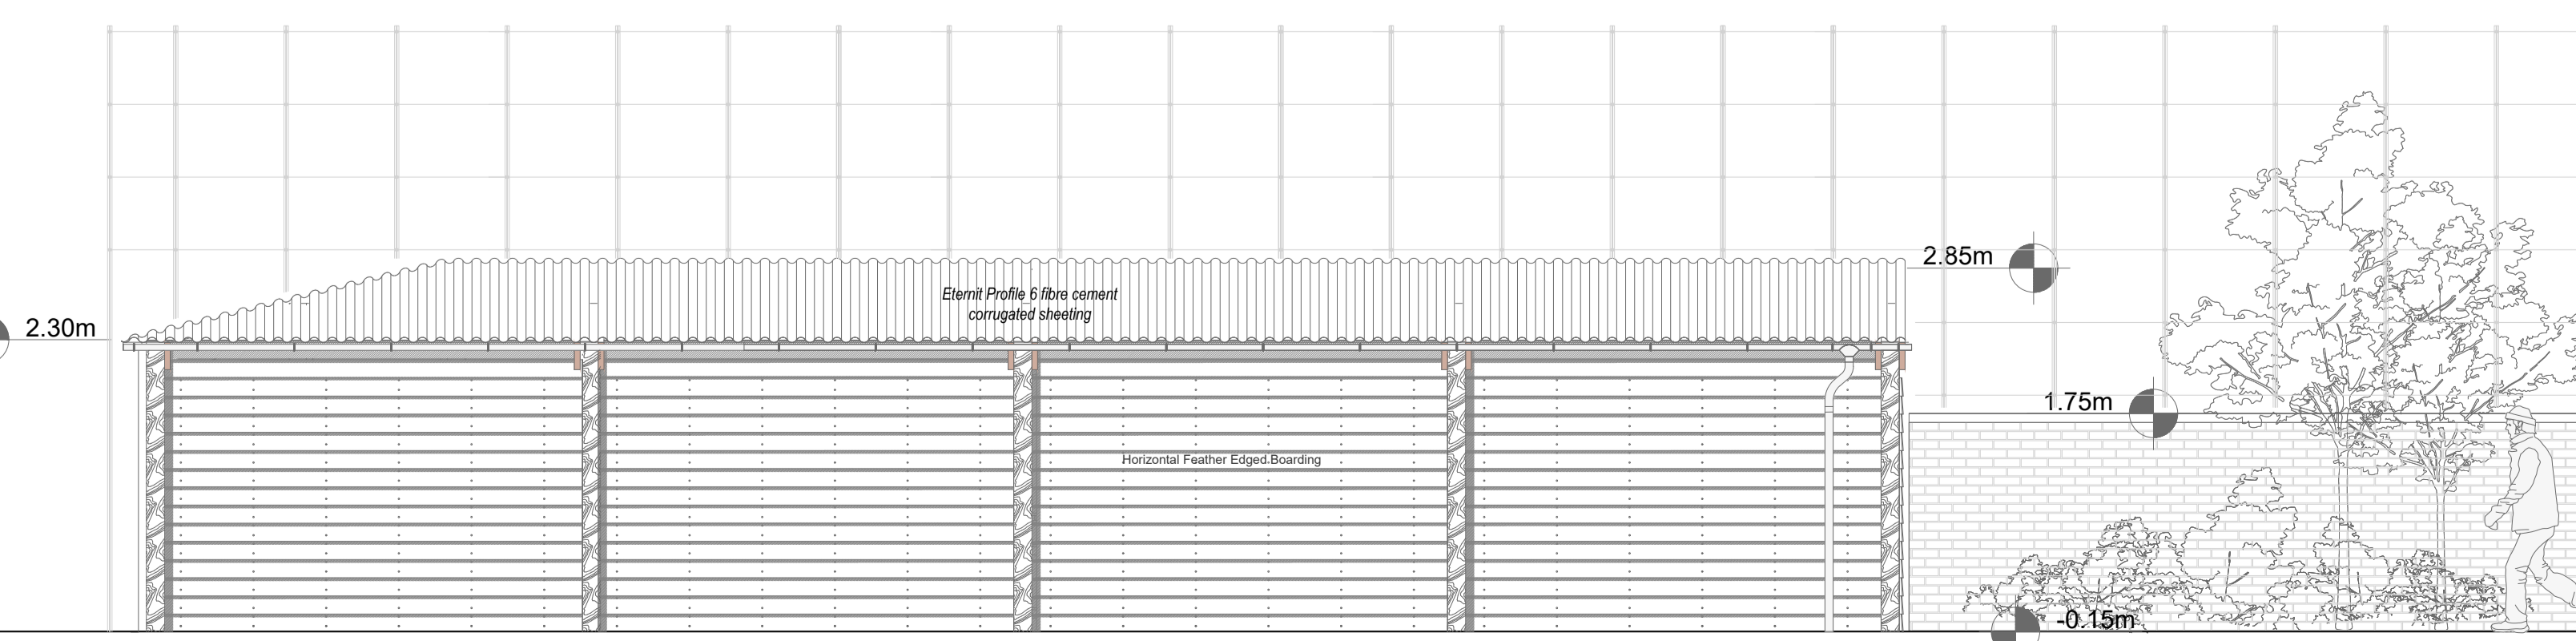


PROPOSED DOMESTIC STORE WEST ELEVATION (1:50@A1)

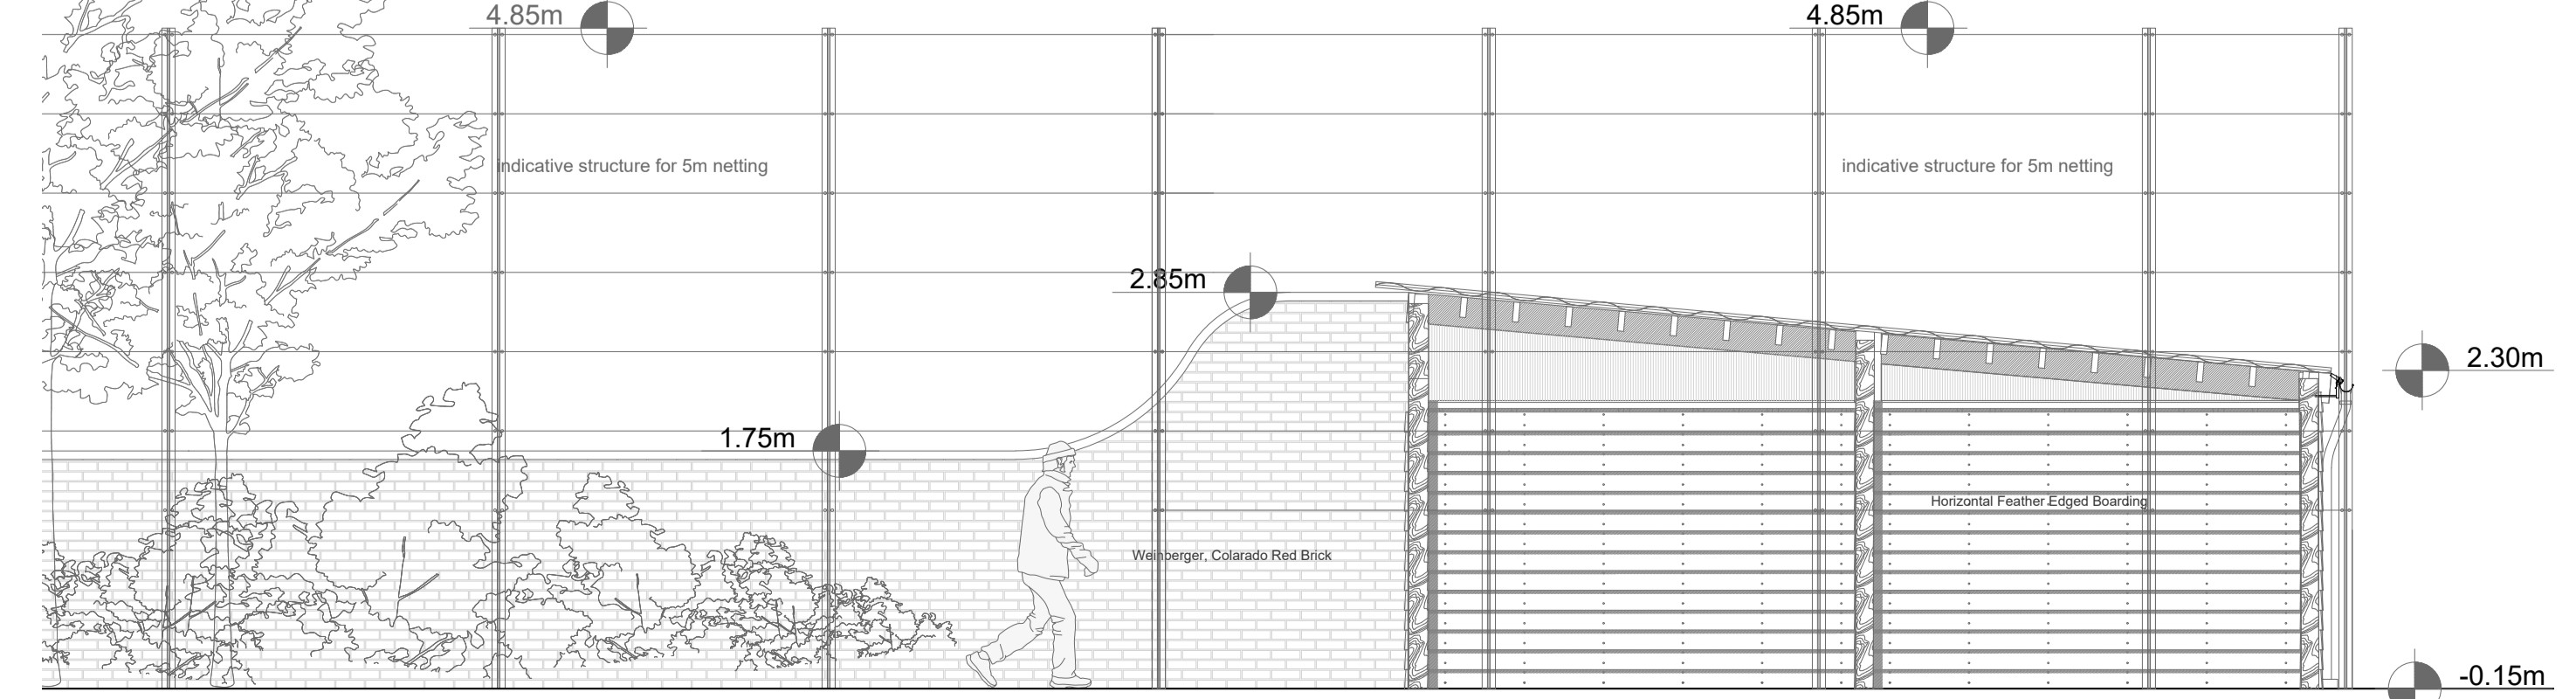

PROPOSED DOMESTIC STORE NORTH ELEVATION (1:50@A1)



KEY PLAN

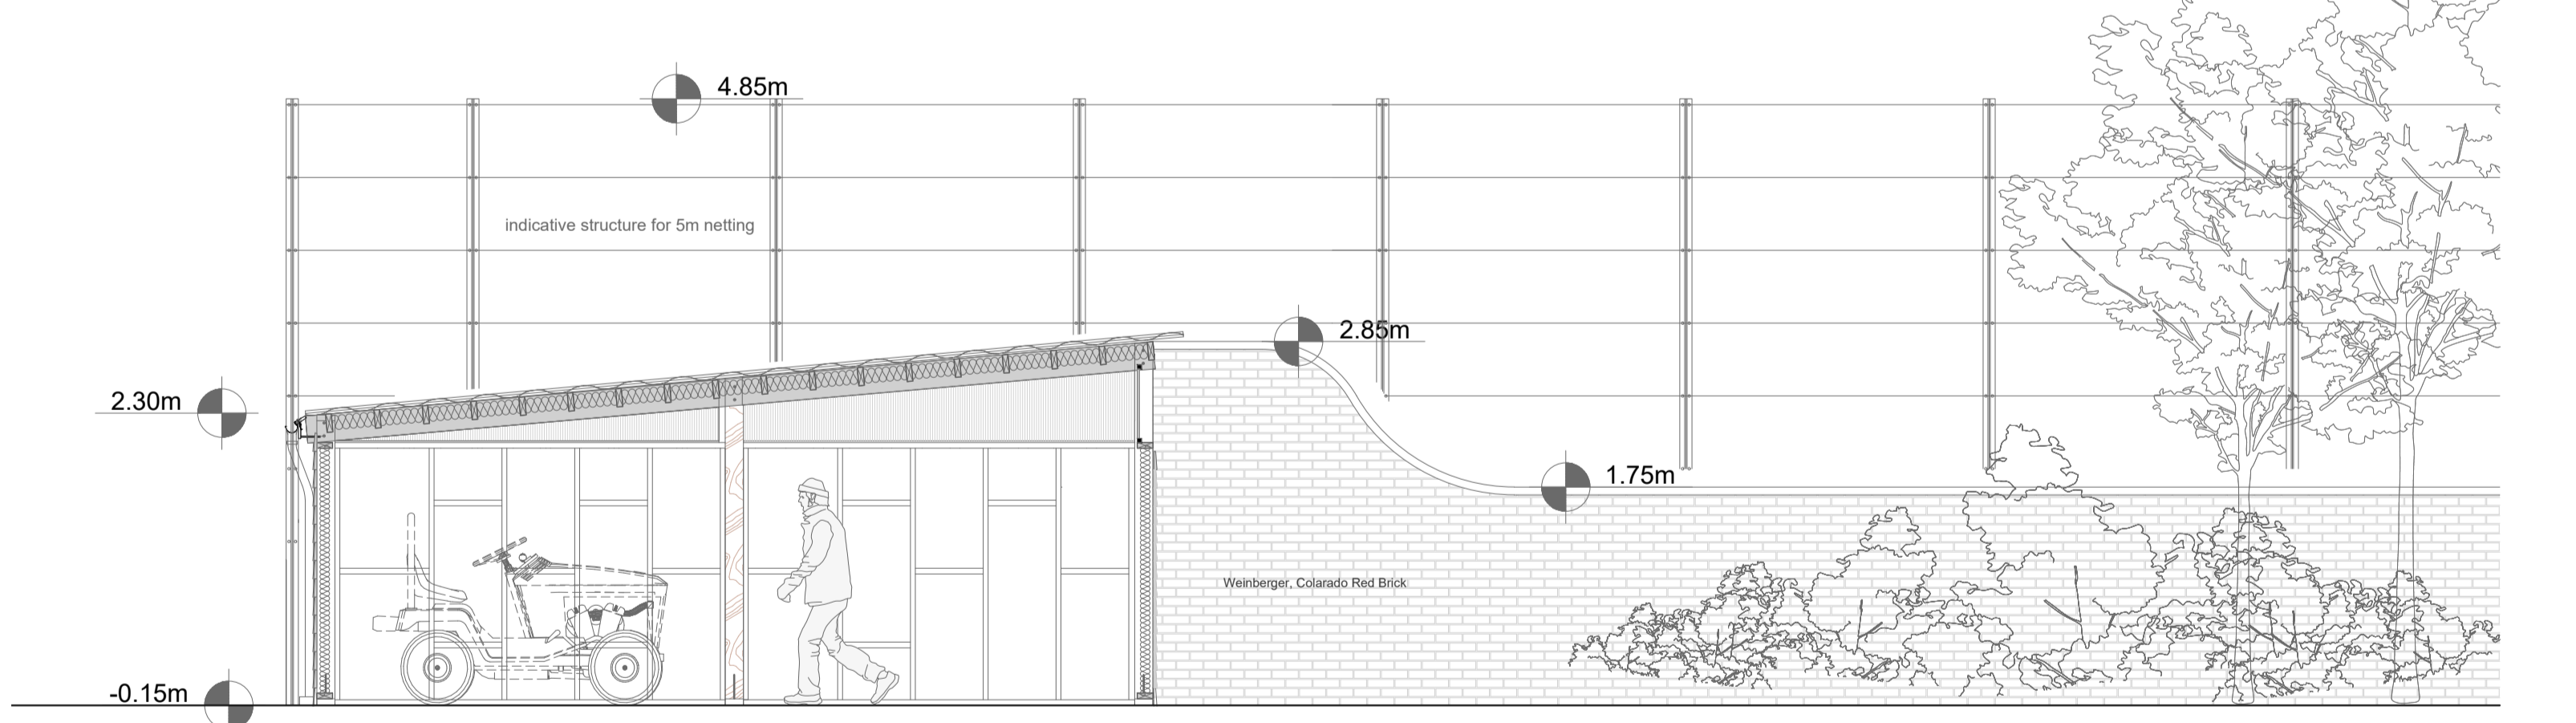

PROPOSED DOMESTIC STORE SECTION FF (1:50@A1)