


Proposed Sections Thro'
Scale: 1:2 @A3 Print

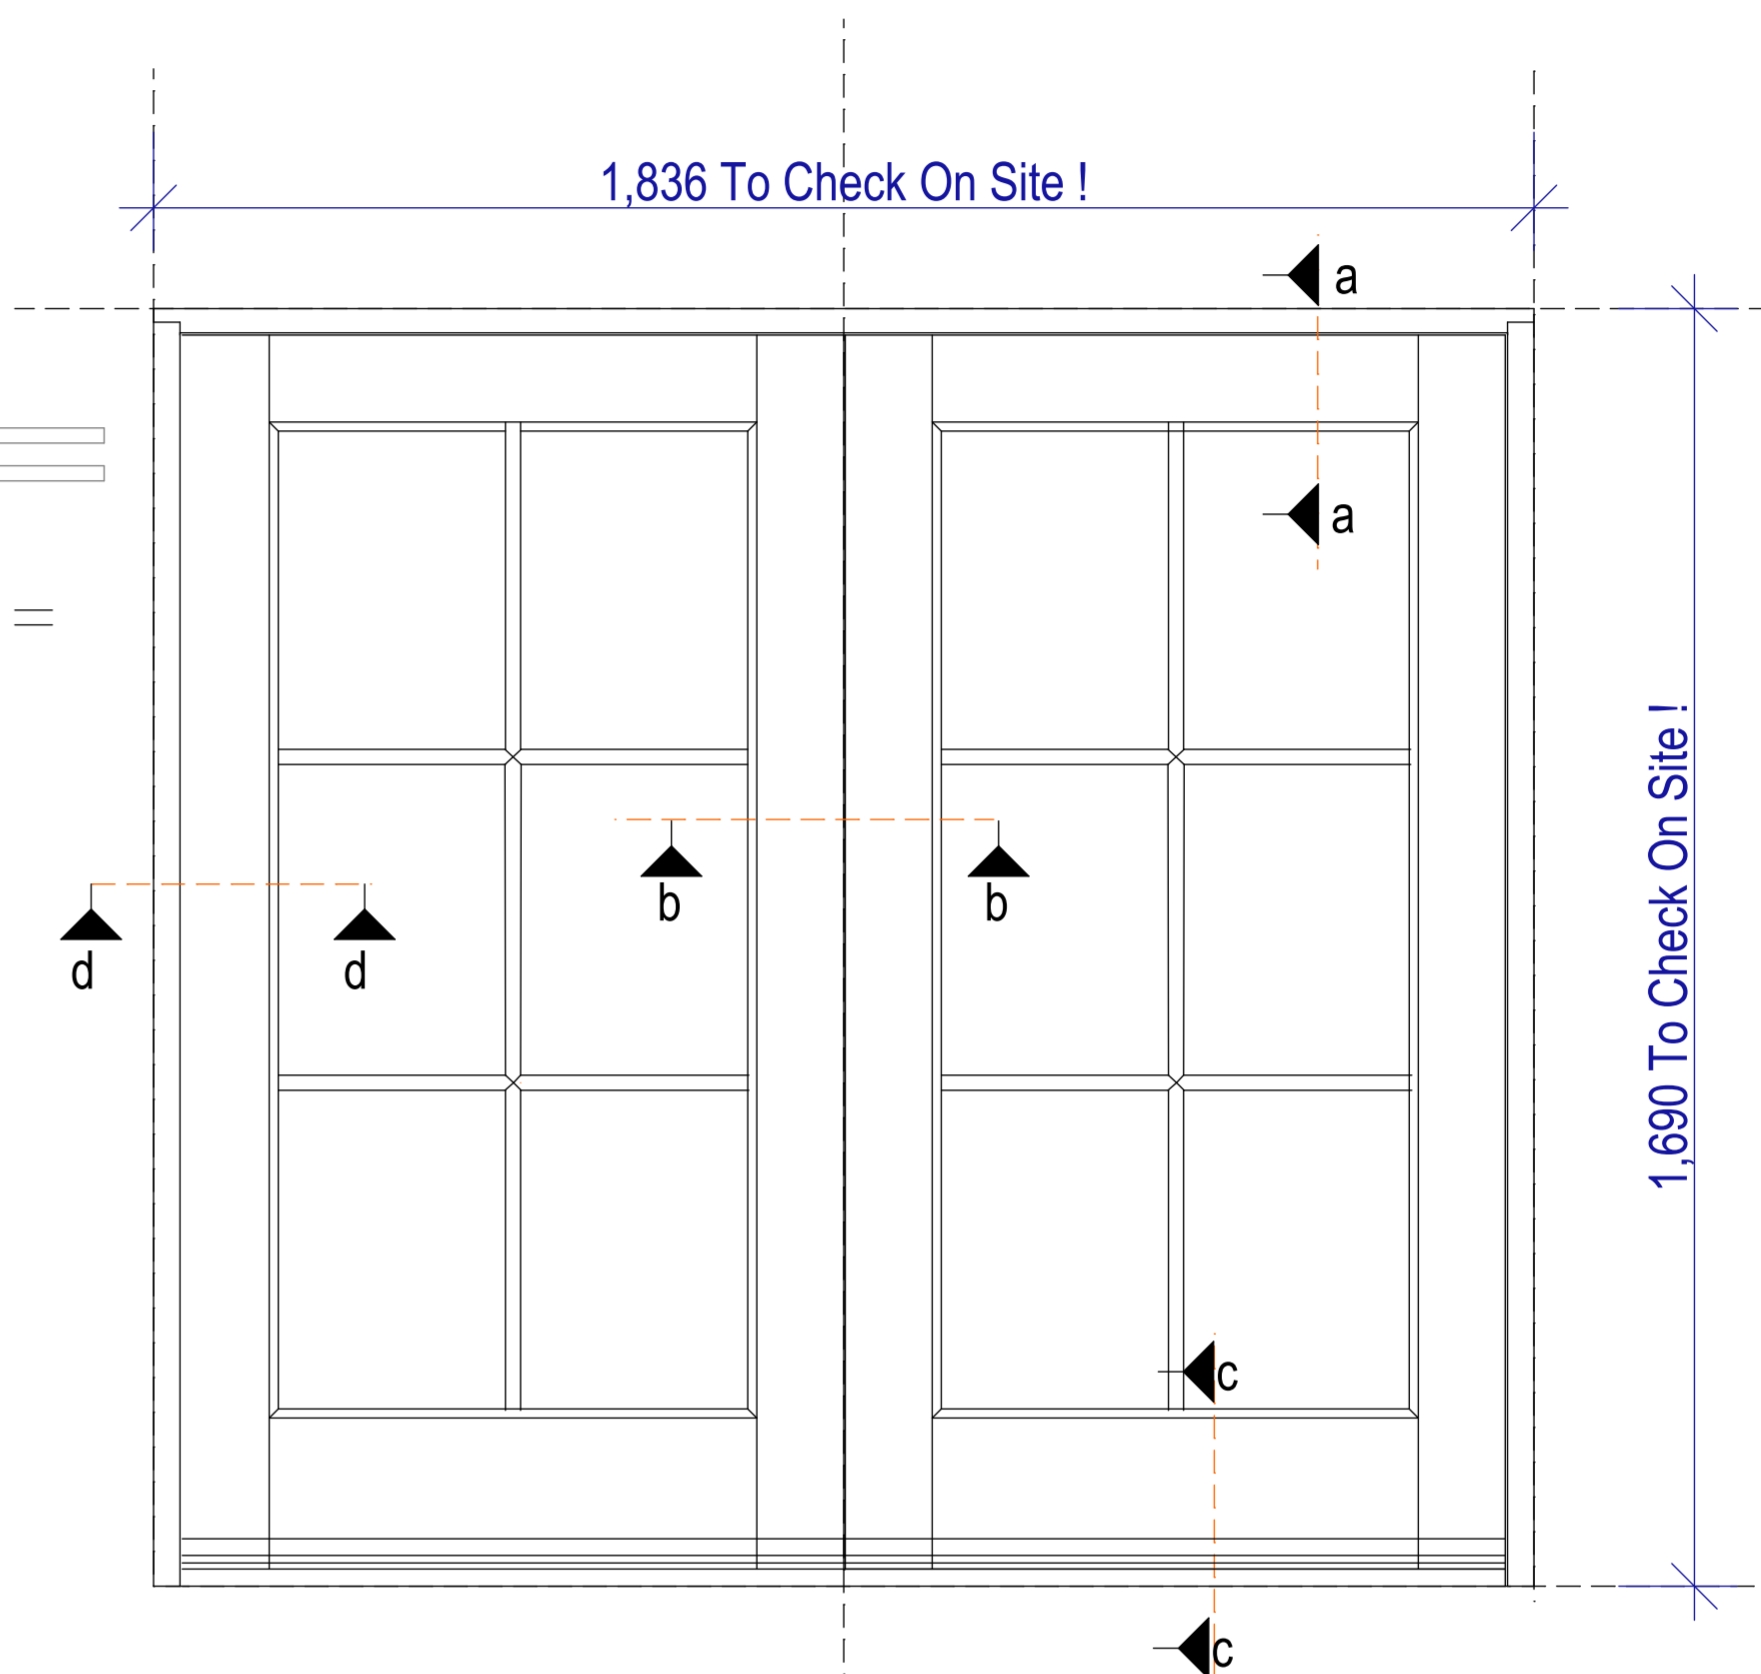

Proposed French Doors
Scale: 1:10 @A3 Print

PL1 02.06.23 : Glazing bars added to door leaf : mnl
 PL0 24.05.23 : Issued to client for approval : mnl



5 Heather Close Thurston Bury St. Edmunds Suffolk IP31 3PX **tele:** 01359 232507 **Mo:** 07827 683 702 **e:** lewisnm521@gmail.com

client : Mrs. Joyce Deakin	job : The Homestead The Street Rickinghall Superior Bury St Edmunds Suffolk IP22 1DY	drawing : Proposed French Door Details to Breakfast Room
scale: 1:10 / 1:2	date: 02/06/23	drn.: mnl
	job no.: MNL435	drg. no.: 04
		rev.: PL1