



Elevation

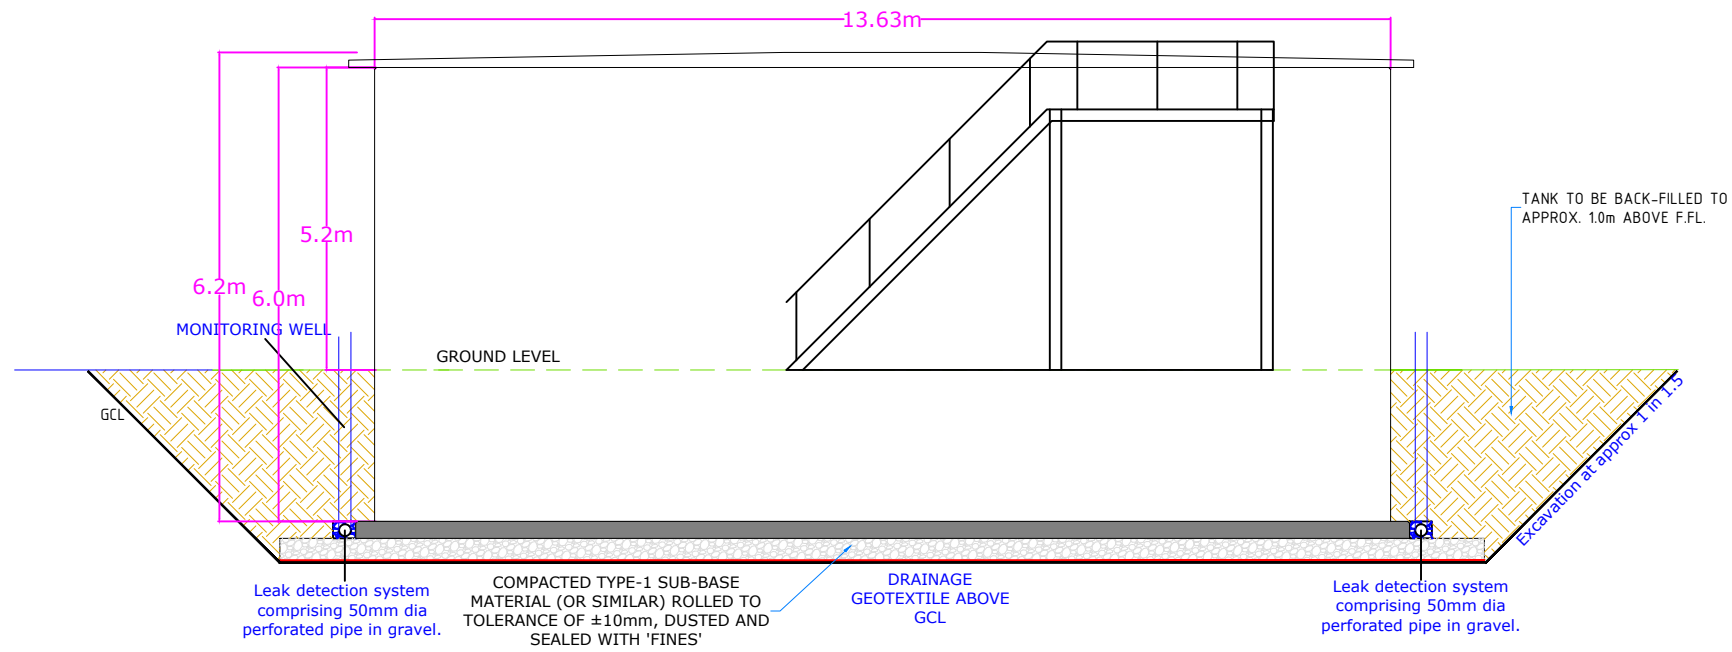

Plan

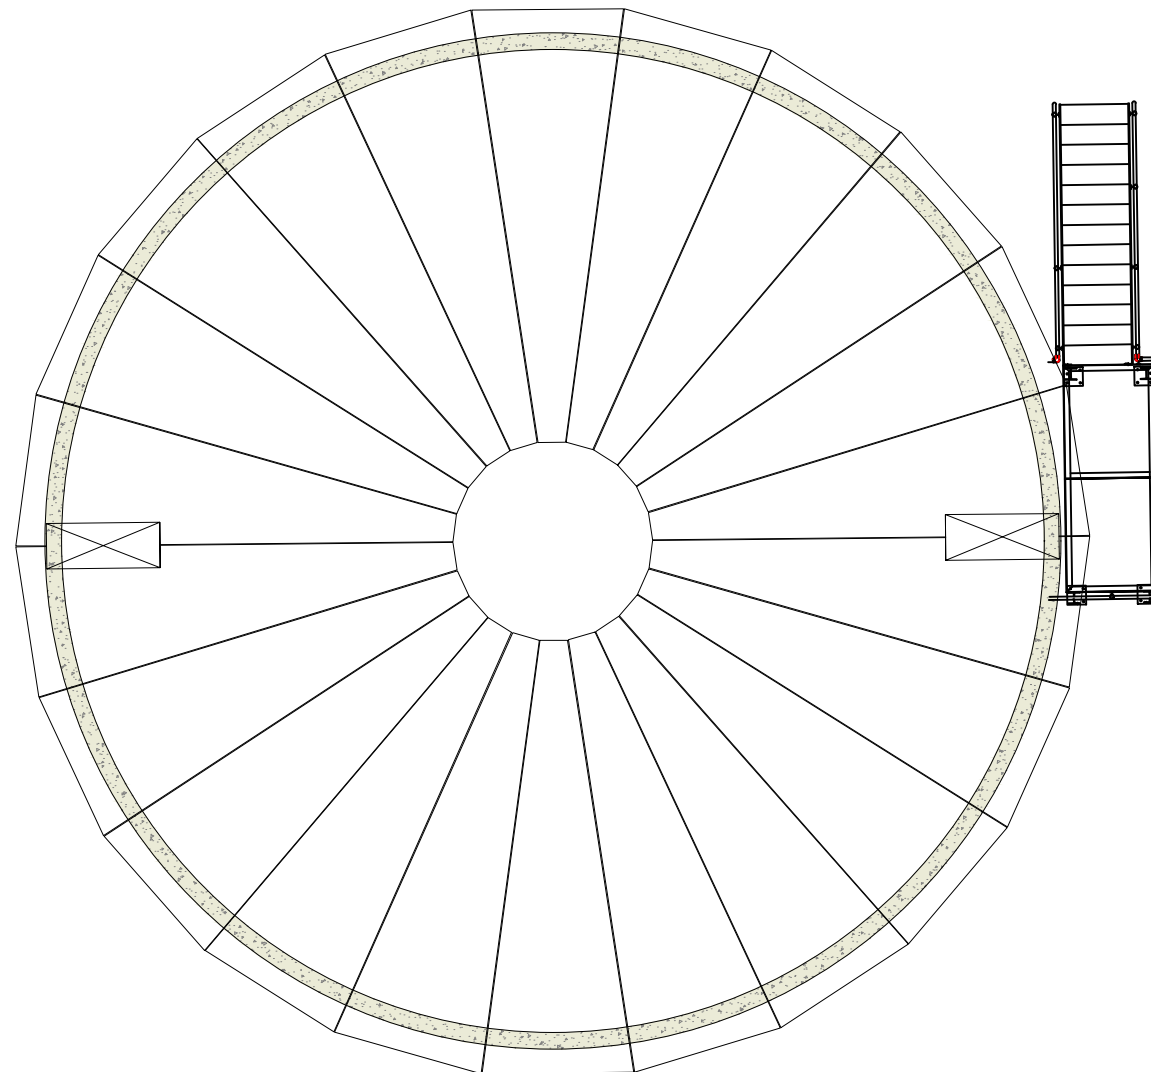

Units 3-5 Greyfriars Business Park,
Frank Foley Way, Stafford, ST16 2ST
Tel: 01785 251555

Contains Ordnance Survey Data
(c) Crown copyright and database right 2022.
All rights reserved.
Licence number AL100004923

Revision:	Details:

Site: **SHORTWOOD PROPOSED LTP**

Title: **Main Process Tank (SBR) Plan and Elevation**

Drawn: TJG	Date: 6-7-23	Scale @A3: 1:100
---------------	-----------------	---------------------

Drawing number **Plan 3**