



NOTES

1. THESE ARE PLANNING DRAWINGS AND ARE FOR THAT PURPOSE ONLY
2. THESE ARE NOT TO BE USED FOR CONSTRUCTION

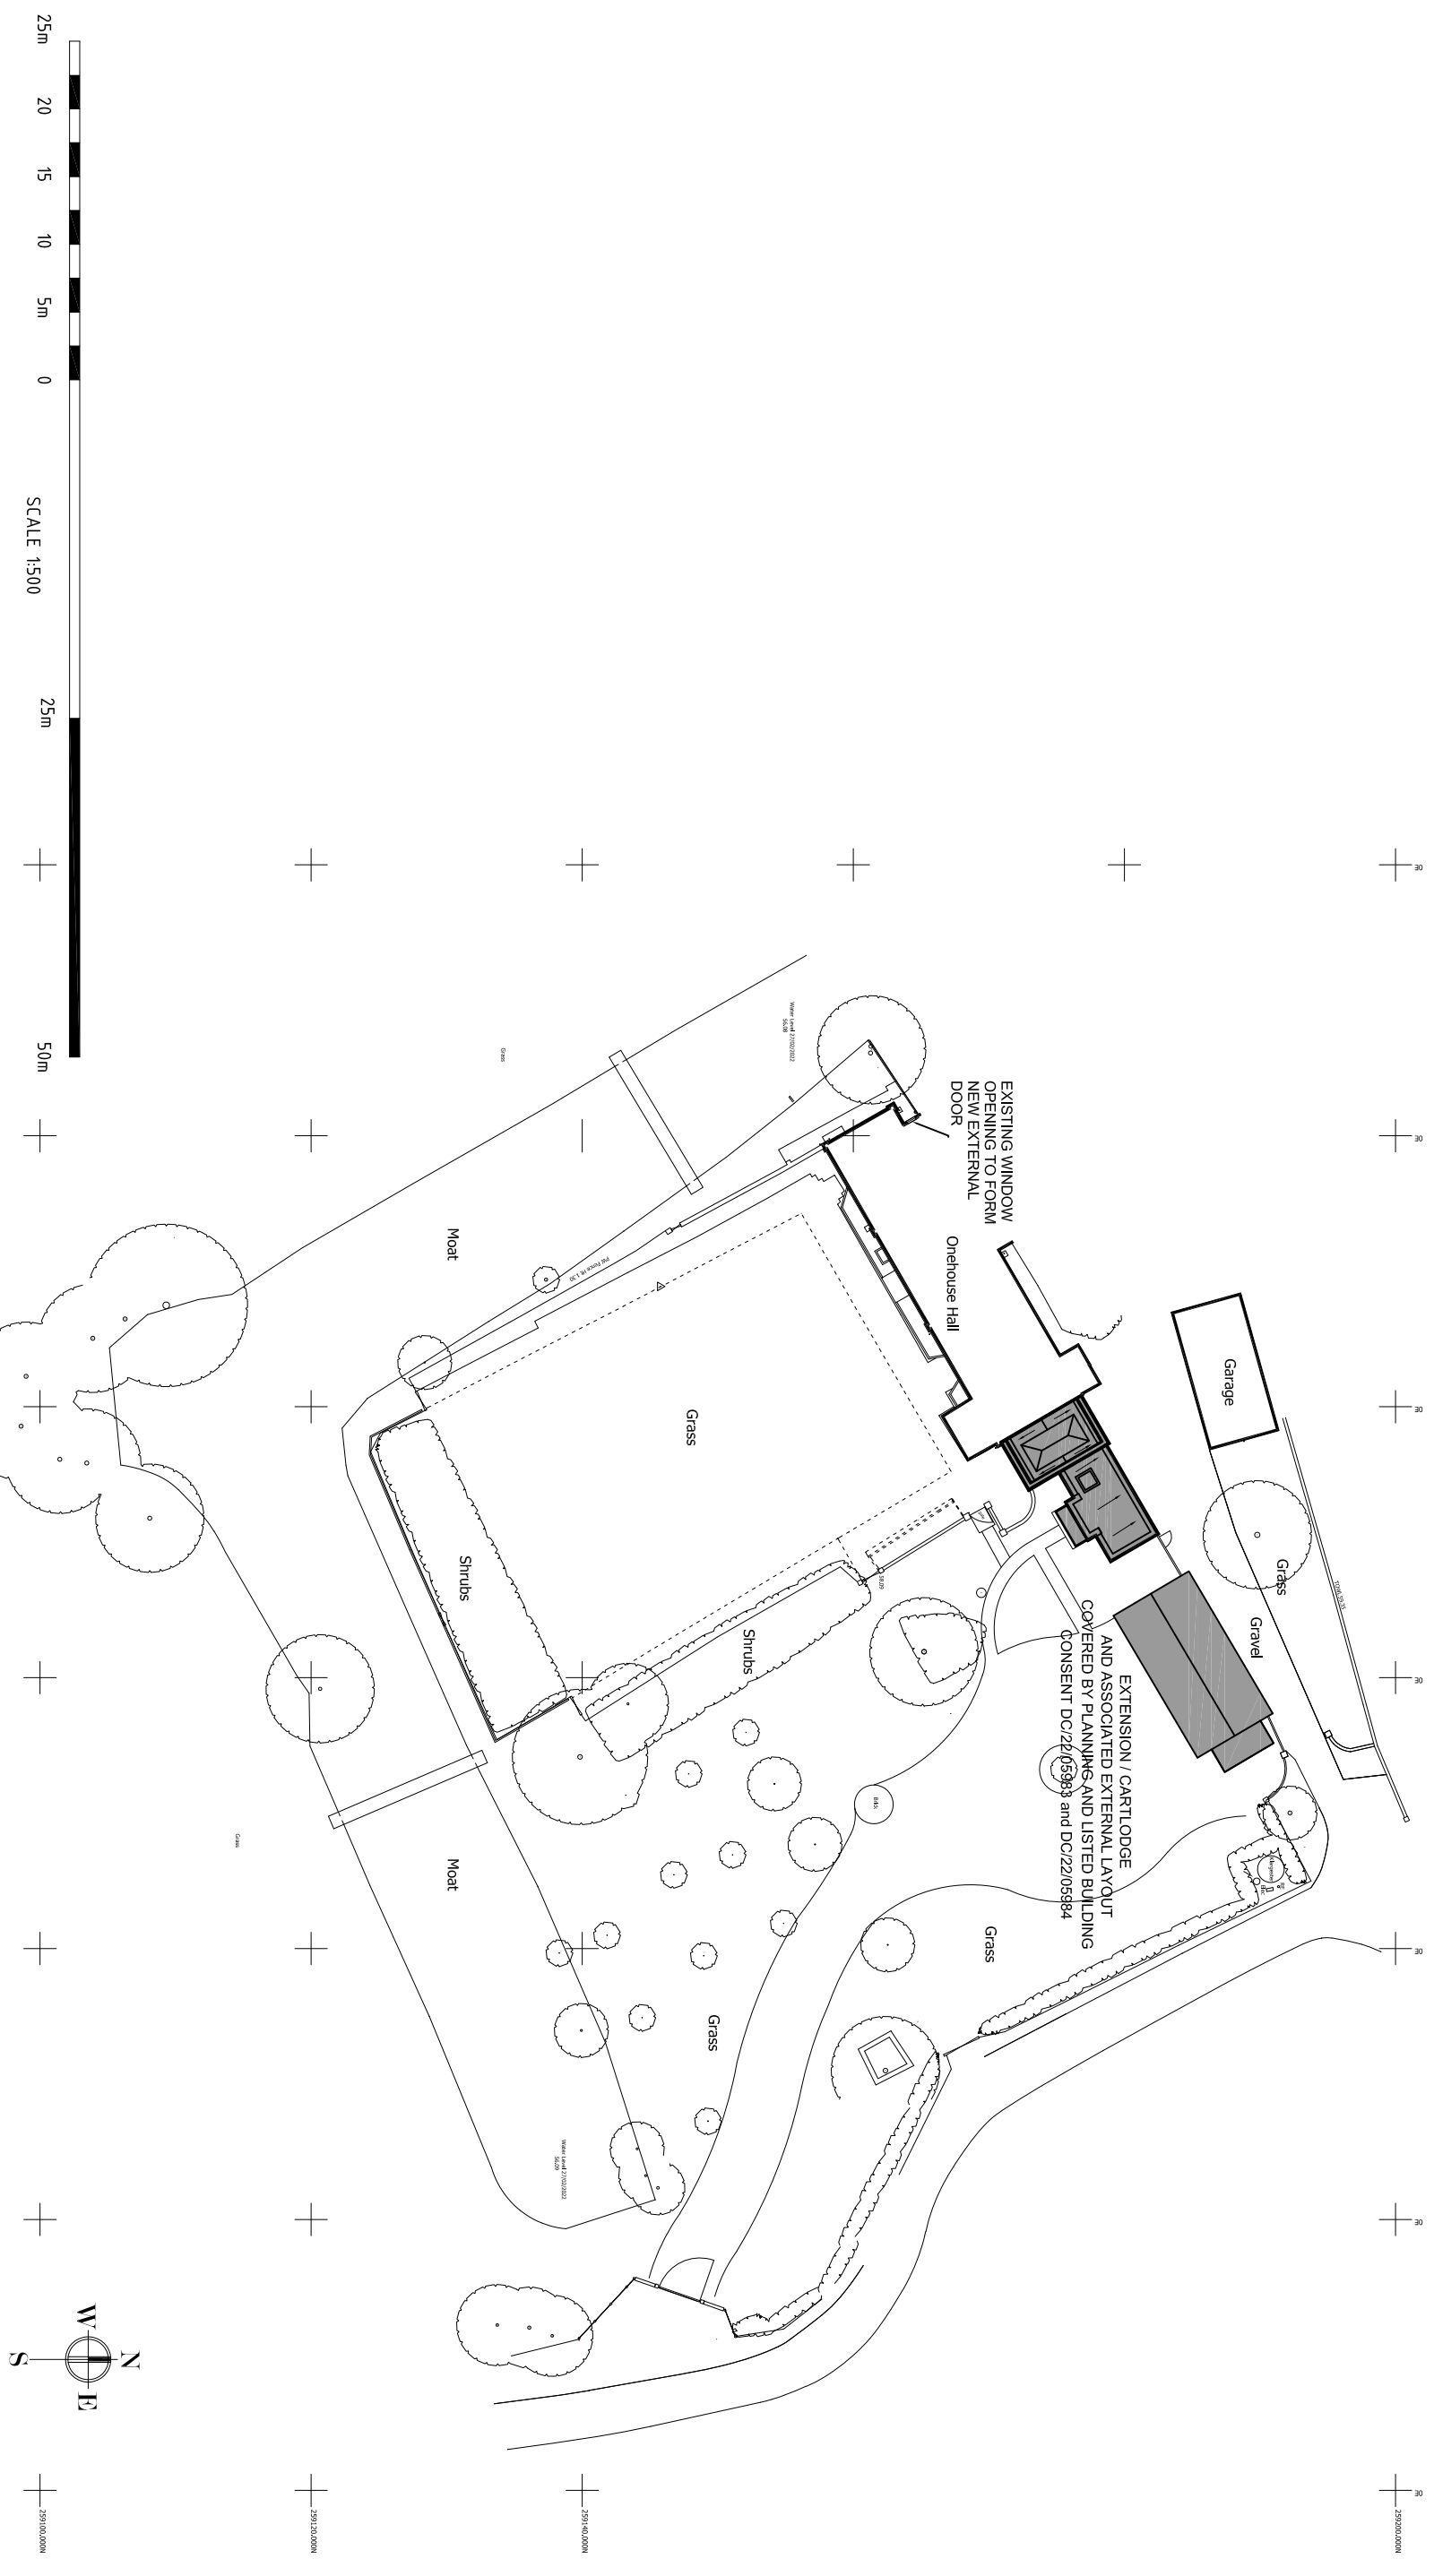

25m 20 15 10 5m 0 SCALE 1:500 25m

50m

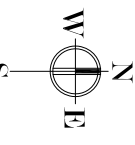

REV	BREF DETAILS	DATE	NO	SCALE	REV	CHECKED
G	External door added	13/07/23	2151 / PD / 200	1 : 500 @ A3	G	ST
<p>Proposed Block Plan</p> <p>for</p> <p>ONEHOUSE HALL LOWER ROAD ONEHOUSE STOWMARKET IP14 3BY</p>			<p>DATE</p> <p>MAR 22</p>		<p>BRAN</p> <p>SA</p>	
<p>© The copyright of this drawing belongs to Kay Pilsbury Thomas</p>			<p>KAY PILSBURY THOMAS ARCHITECTS</p> <p>TEL: 01799 599208 FAX: 01799 599365</p> <p>WWW.KPT.CO.UK info@kpt.co.uk</p> <p>HONEYLANDS, RADWINNER, SAFFRON WALDEN, ESSEX, CB10 2TJ</p>			