


First Floor.

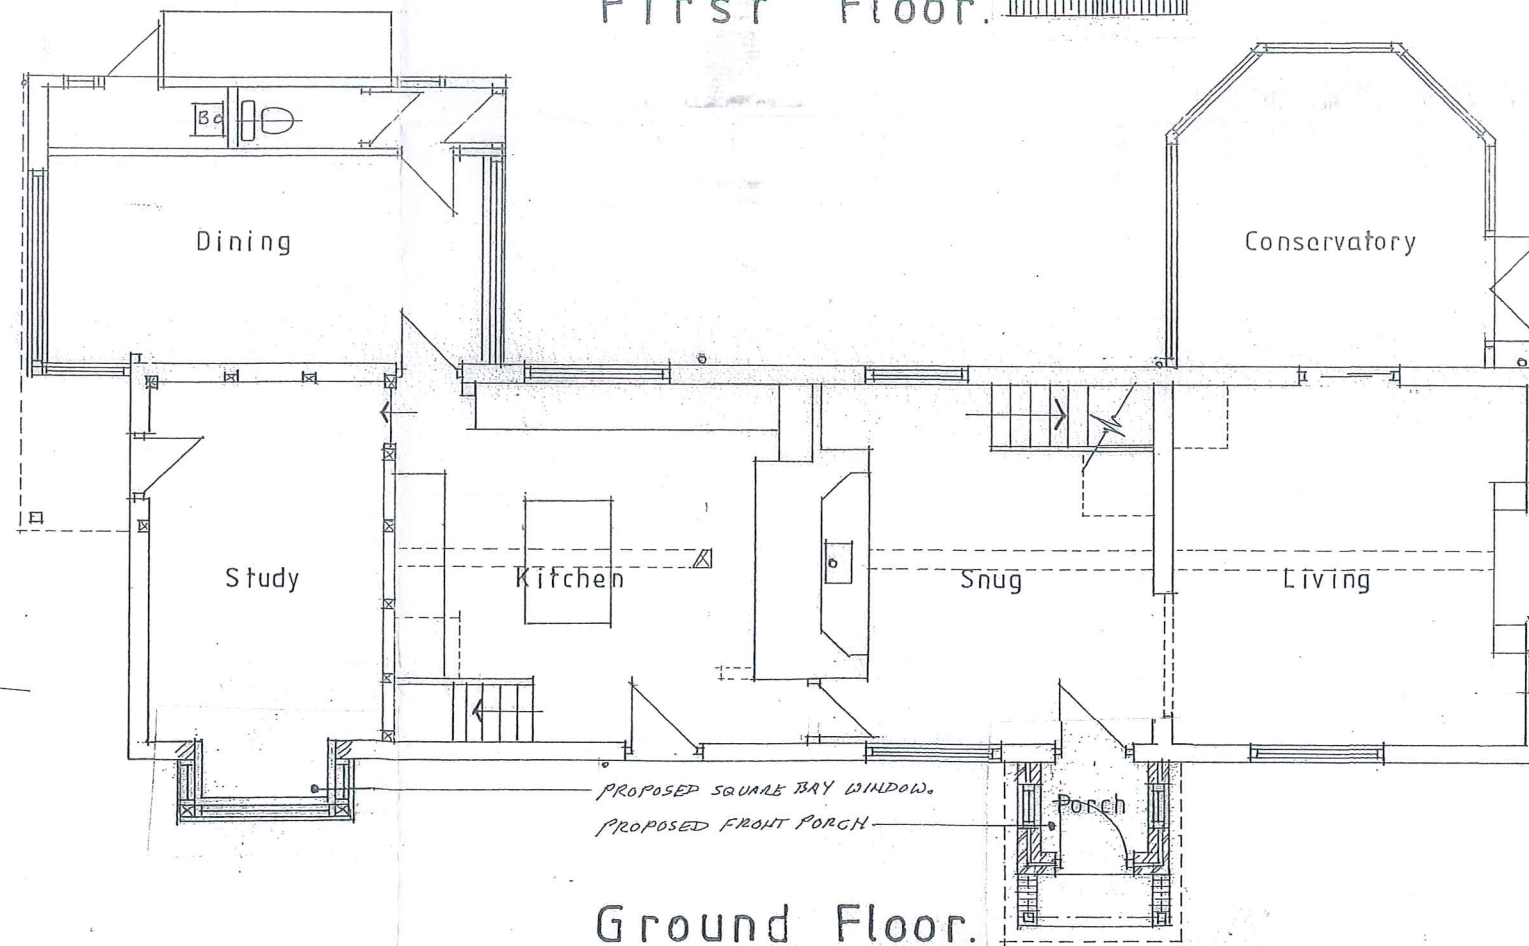

Ground Floor.

Mark Dukes Building Design
 Sandborough Farmhouse, Yoxall Road, Hamstall Ridware, Nr. Rugeley, Staffs. WS15 3SA
 Mobile : 07850 027016

Keepers Cottage
 Startley Lane, Upper Longdon.

PROPOSED: Floor Plans.

1:100 / A3

18.20

03.