



First Floor.

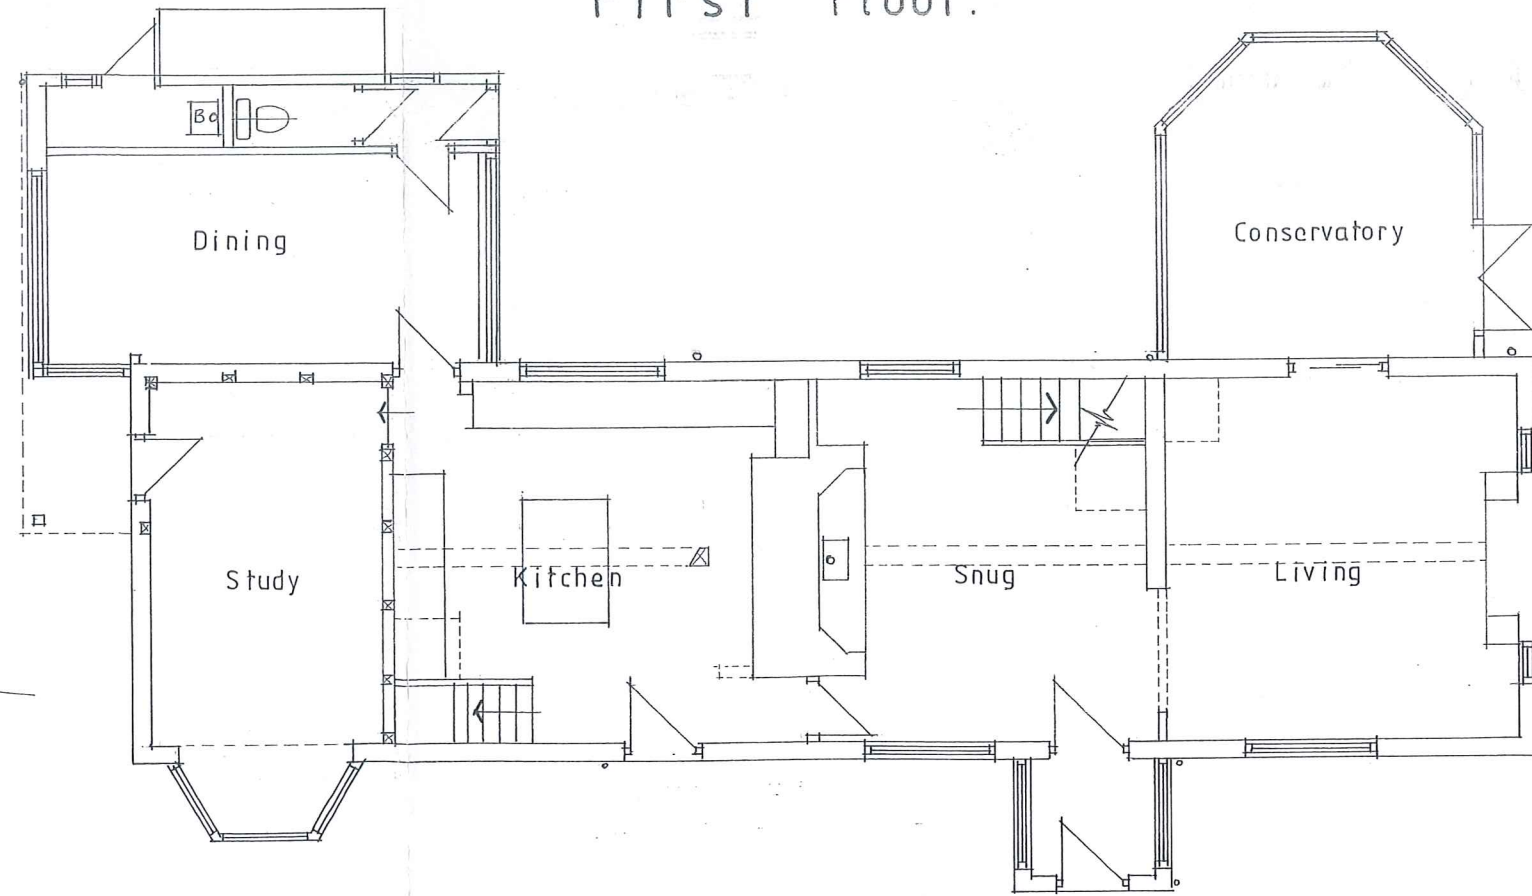

Ground Floor.

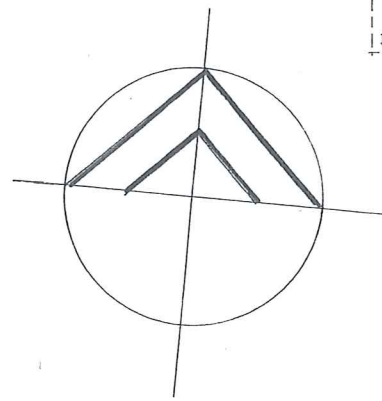

Mark Dukes Building Design
 Sandborough Farmhouse, Yoxall Road, Hamstall Ridware, Nr. Rugeley, Staffs. WS15 3SA
 Mobile : 07850 027016

Keepers Cottage.
 Startley Lane, Upper London.

EXISTING : Floor Plans.

1:100 / A3

18.20

01.