



- Inspection chamber Foul Water
- Inspection chamber Surface Water
- X Closed Inspection chamber

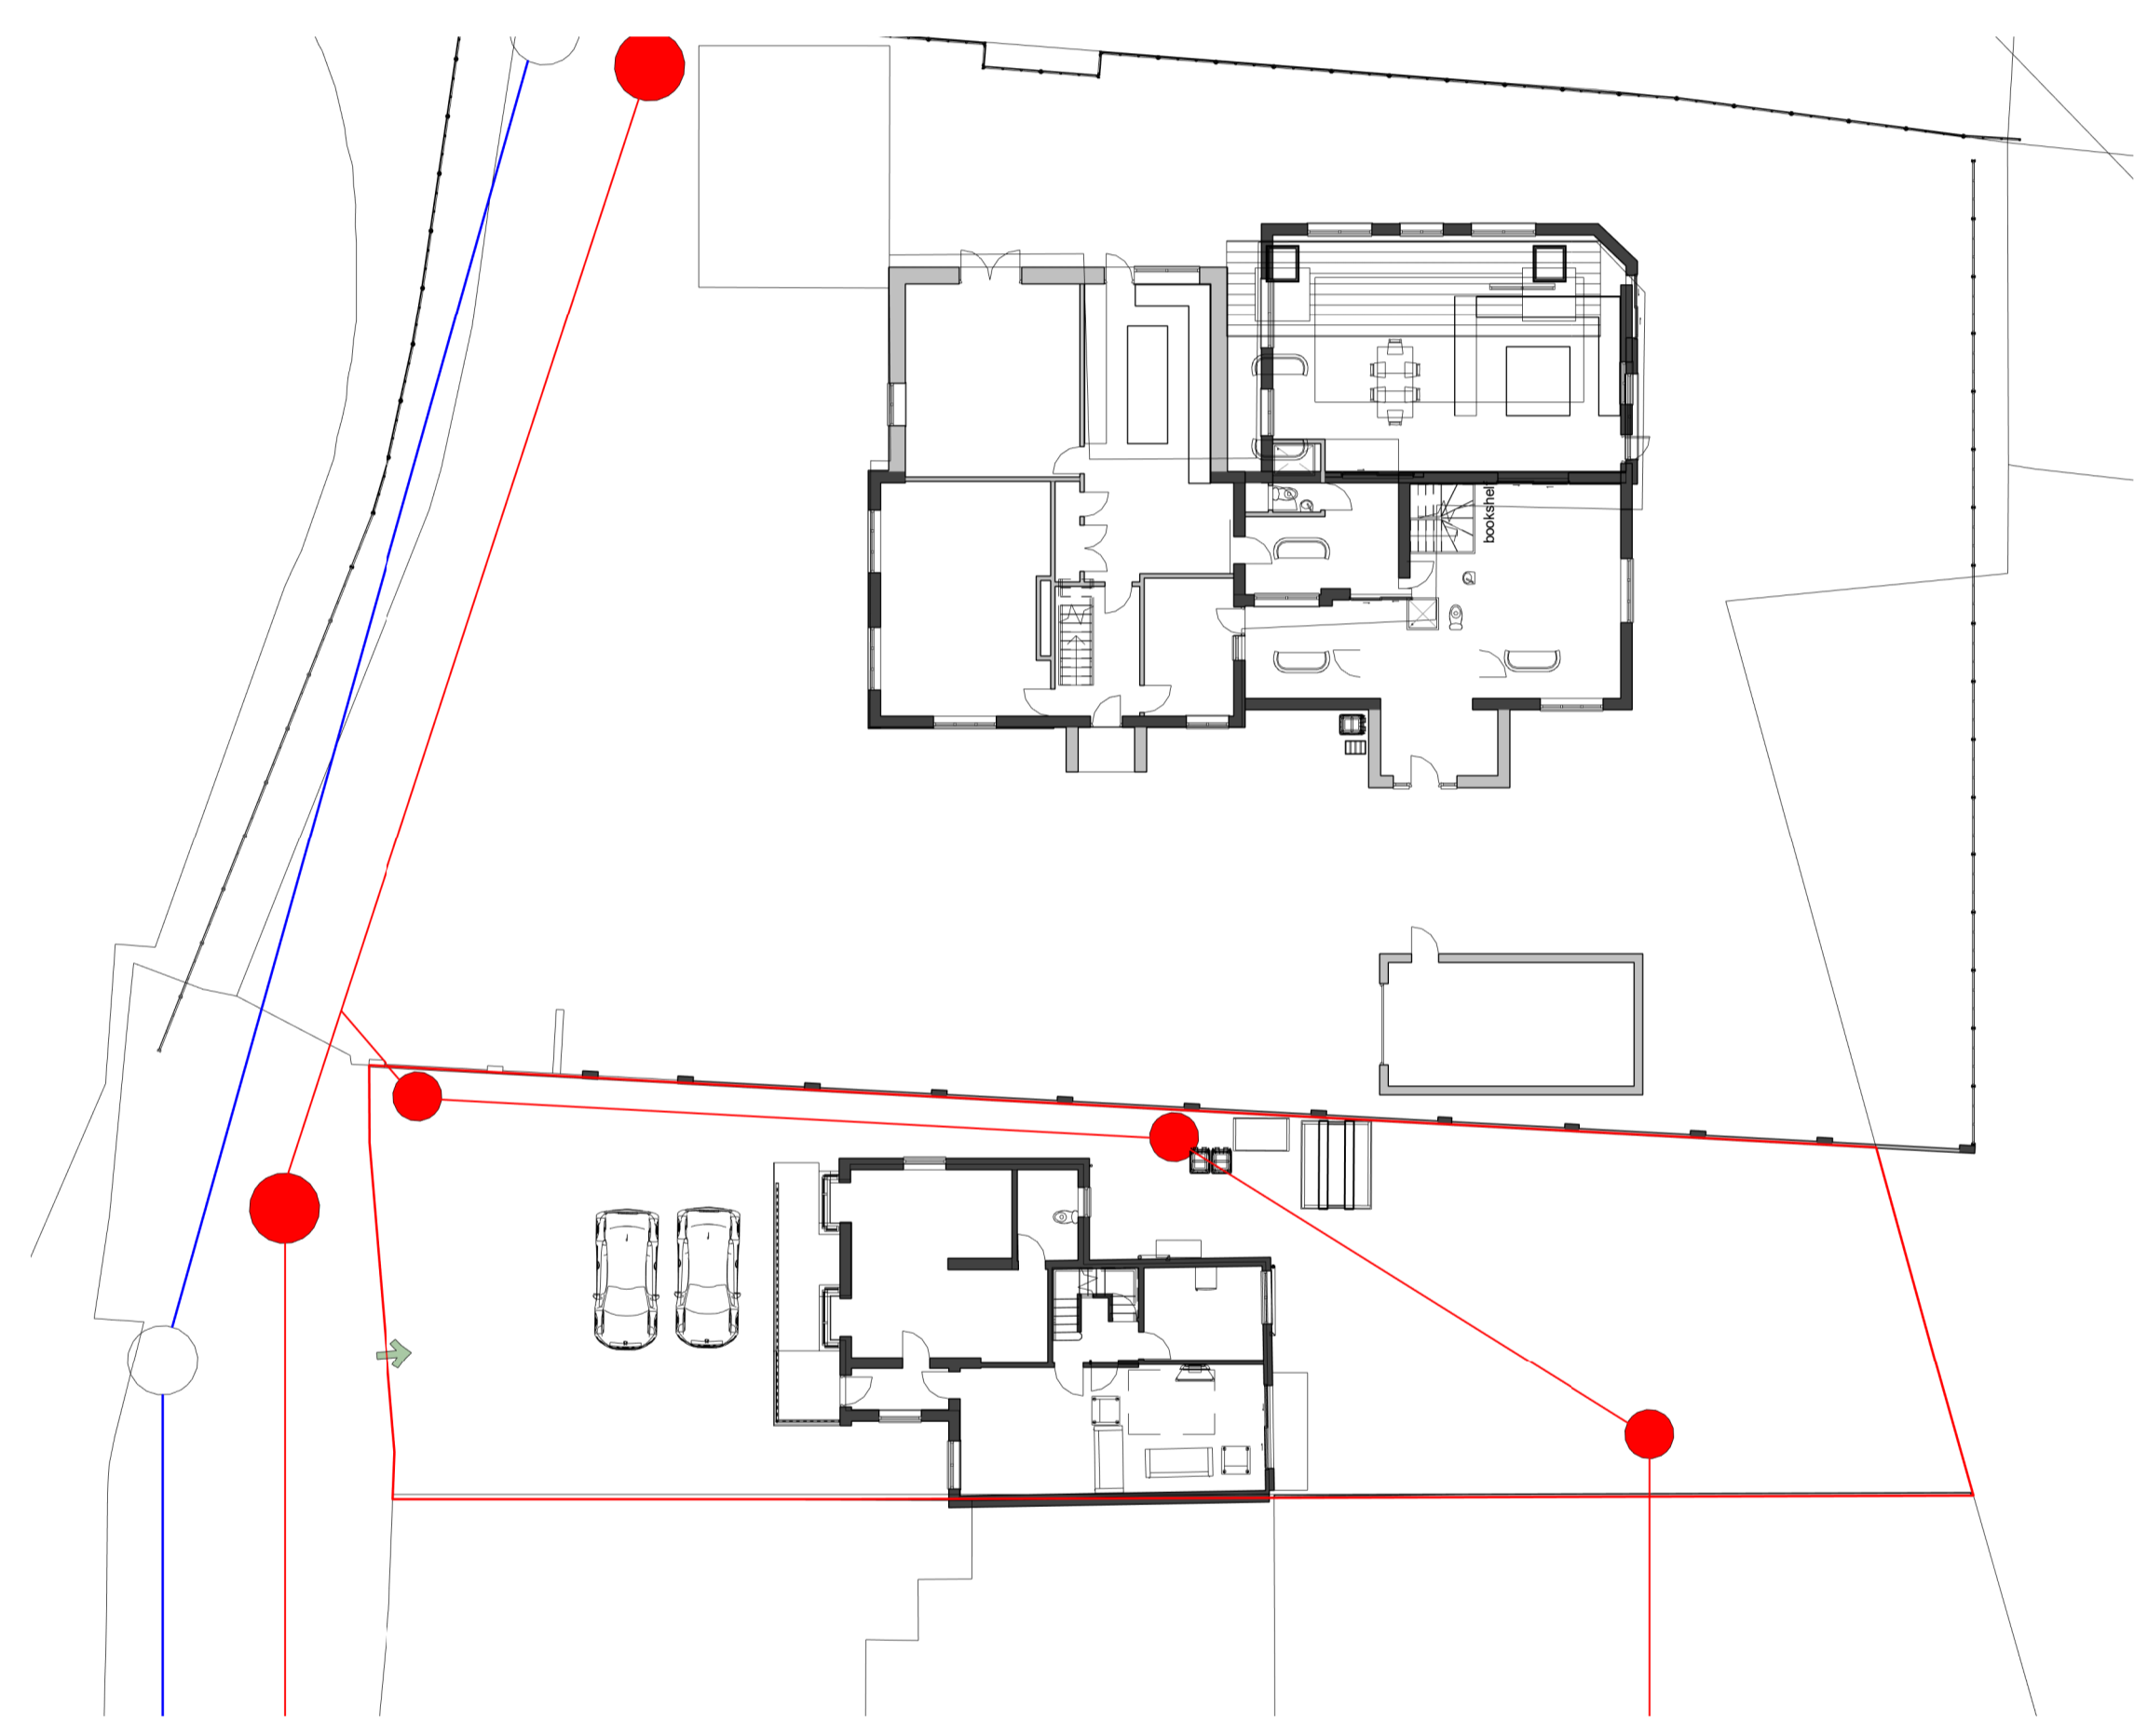

Wsex Water_Existing
1 : 200 @A1 1:100 @A3

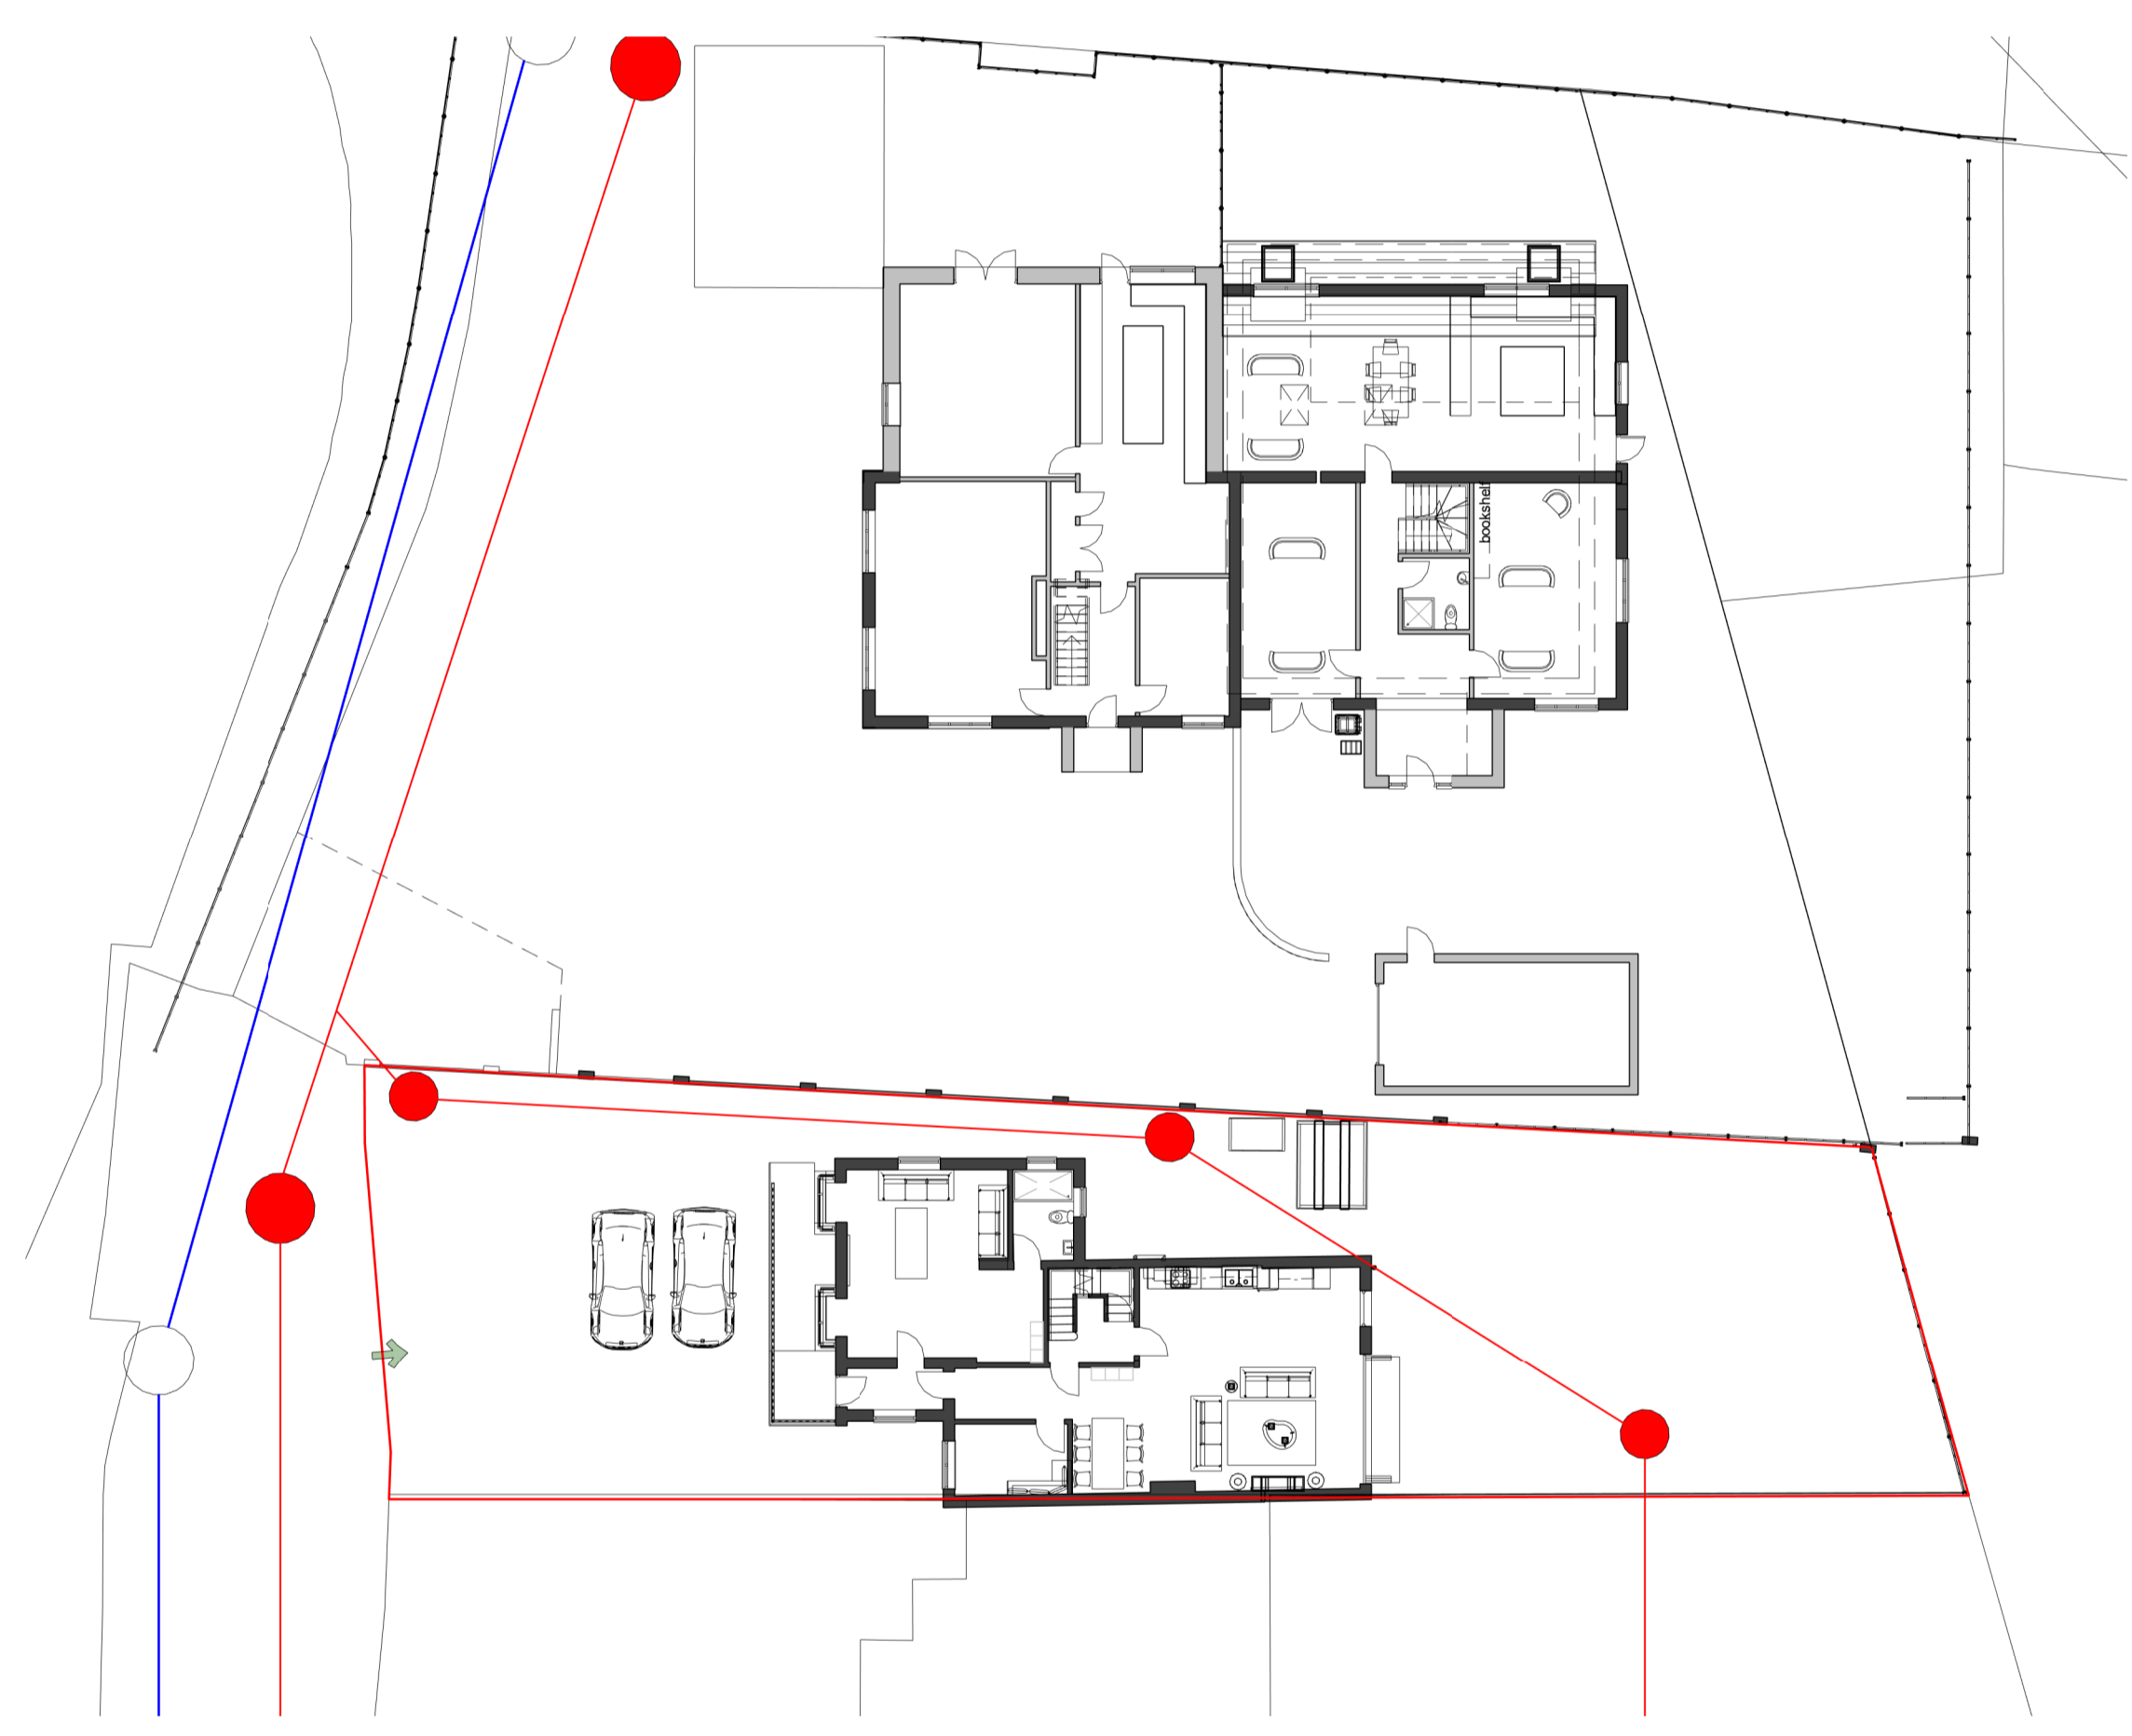

Wsex Water_Proposed
1 : 200 @A1 1:100 @A3

Rev	Date	Name	Description
-----	------	------	-------------



6 Marsh Lane,
Easton-in-Gordano, Bristol,
North Somerset, BS20
0ND

Wessex water Plan

Project number 0210-03

Date 13.03.2023

Drawn by GN

Checked by UY

Scale As indicated

P040

