


Proposed Block Plan (1:500)

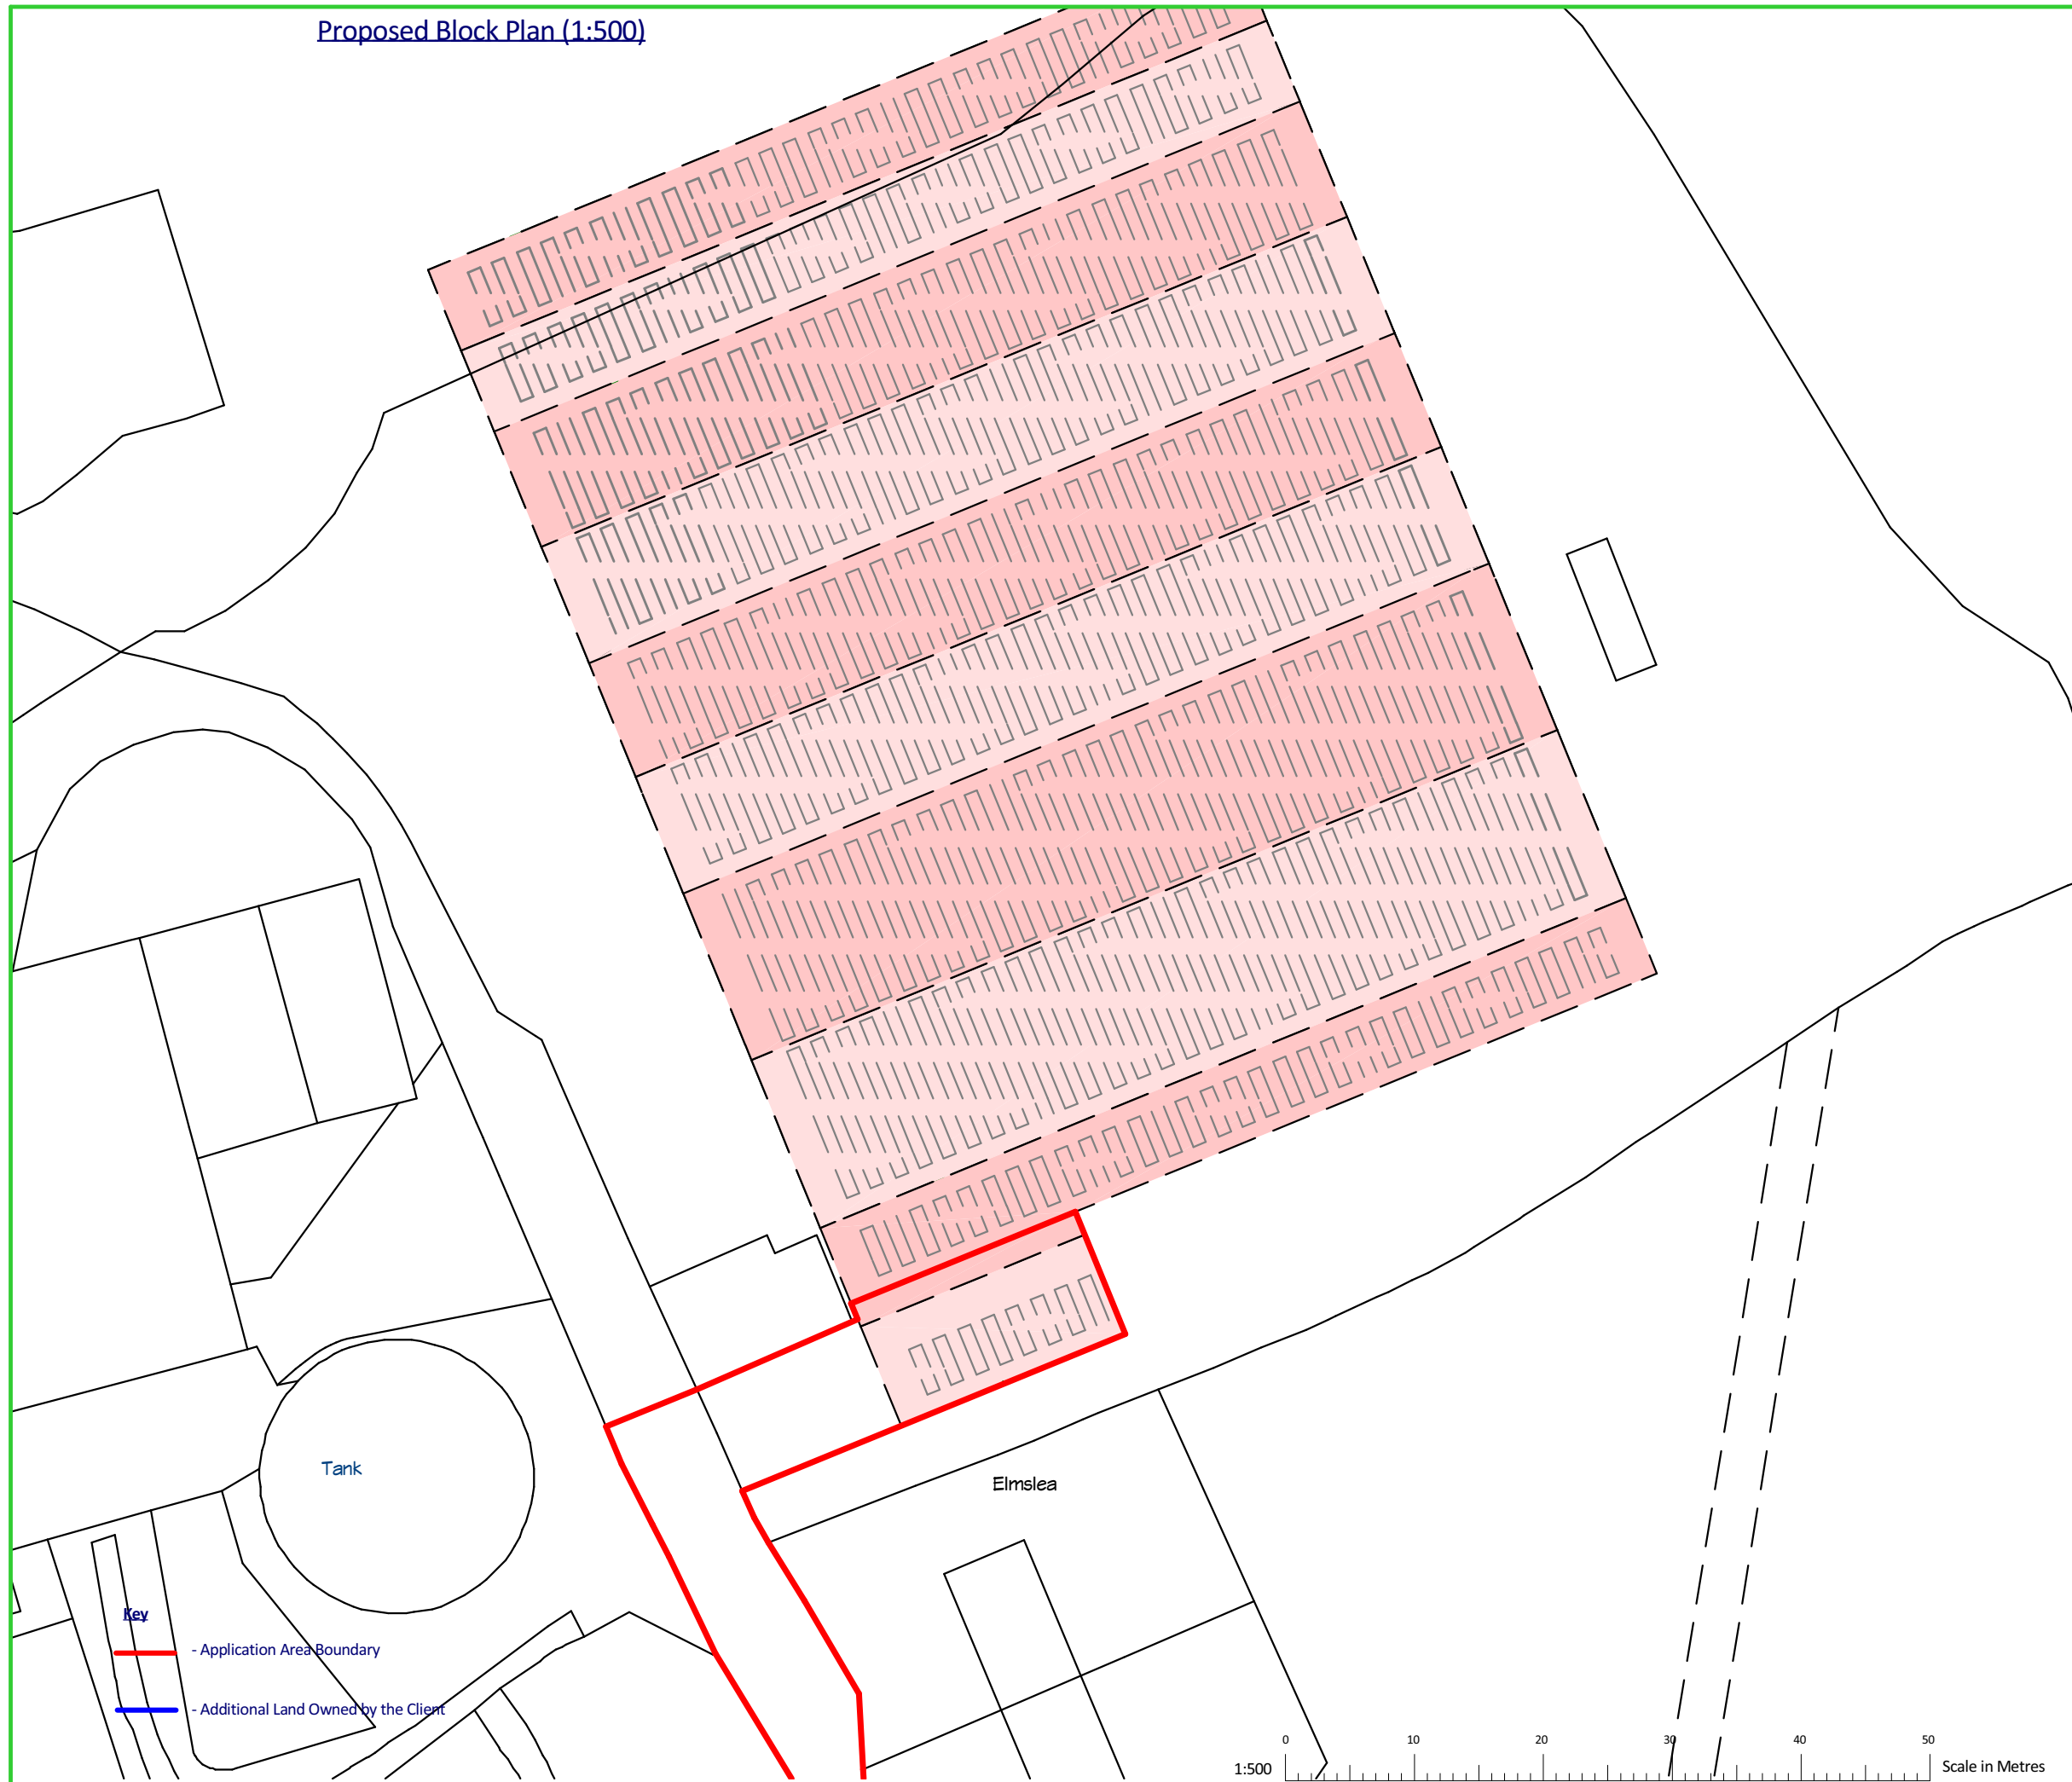

**Lyndon Brett Partnership**  
Chartered Surveyors

County Court Chambers, Queen Street,  
Bridgwater, Somerset, TA6 3DA

Tel: 01278 450 350  
E-mail: [Info@lbp-rics.co.uk](mailto:Info@lbp-rics.co.uk)  
Website: [www.lbp-rics.co.uk](http://www.lbp-rics.co.uk)

**Client:** Mr Jon Bult

**Address:** Collum Farm, Collum Lane, Kewstoke,  
Somerset, BS22 9YX

**Location:** Collum Farm, Collum Lane, Kewstoke,  
Somerset, BS22 9YX

**Purpose:** Proposed Block Plan for Land and  
Property Identification Purposes

**Dwg. No.:** B2/230721

**Date:** July 2023

**Scale:** 1:500 (A3)

**Site Areas:** 2,322 m<sup>2</sup>  
(Red Outline Only) 0.57 Acres  
0.23 Hectares

**General Notes:**

This drawing is for Client and Local Authority Approval only and is issued for the purpose indicated above only.

DO NOT SCALE from this drawing, including electronic versions, other than for planning purposes. All measurements are to be checked on-site for validation & authenticity. Any discrepancies and/or ambiguities between this drawing and information given elsewhere must be reported immediately to our offices for clarification prior to proceeding with works on site.

Where items and designs have been replicated from third party data the inclusion of the items on this plan are for graphical representation only and all measurements / details must be taken from the original third party documentation.

No amendments or copies are to be produced without prior consent from the Design Team at Lyndon Brett Partnership. If this drawing has been reproduced in either electronic or paper form it is the recipient's responsibility to ensure that all information has been replicated in full and is correct compared to the original.

All works are for and included within the boundaries of:  
Collum Farm, Collum Lane, Kewstoke, Somerset, BS22 9YX

© This drawing is copyright and owned by Lyndon Brett Partnership, and is only for use on this project / site, unless agreed otherwise. No external alterations are to be made unless detailed on the attached plans provided. Lyndon Brett Partnership cannot accept any responsibility for the consequences of this plan being relied upon by any other party than it was commissioned for, or being used for any other purpose, or if containing any error or omission which is due to omission or error in data supplied to us by others.

