



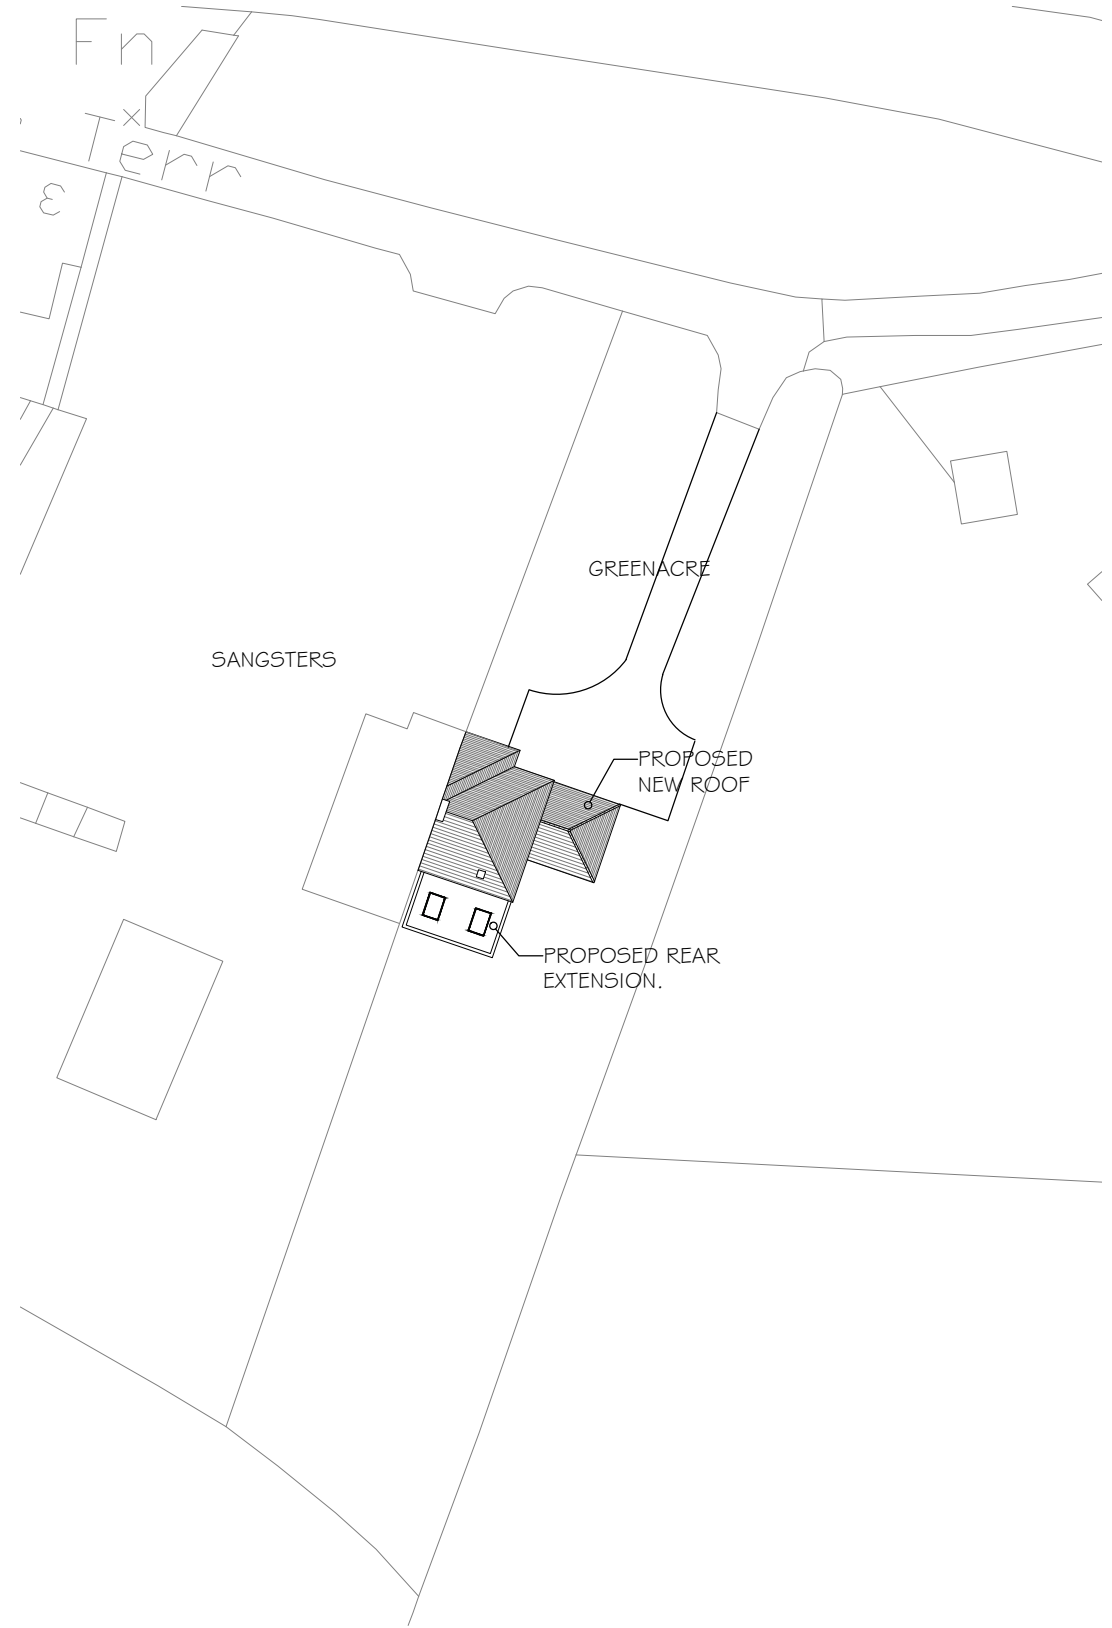

Ordnance Survey (c) Crown Copyright 2023. All rights reserved. Licence number 100022432

LOCATION PLAN (1:1250)

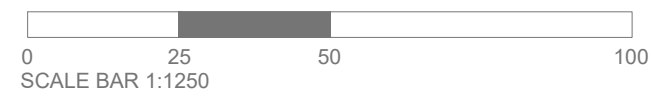

BLOCK PLAN (1:500)



Rev.	Date	Description
<p>The contractor shall check and verify all dimensions and levels and report any apparent discrepancies to the architect prior to commencing work.</p>		
<p>Project Status Planning</p>		
<p>(Preliminary / Planning / Building Regulations / Tender / Contract / Construction)</p>		

<p>alun design consultancy ltd Neville House, Station Road Wendens Ambo, Saffron Walden, Essex CB11 4LB</p>			
<p>T: 01799 540600 E: info@alundesign.com www.alundesign.com</p>			
<p>Project Greenacre Brook Street Great Bardfield Essex</p>			
<p>Drawing Title Location & Proposed Block Plan</p>			
Date Jun '23	Scale at A3 As Shown	Drawn adc	Checked
Site Post Code CM7 4RH	Drawing No. C/5153/23/PL-02	Revision	