
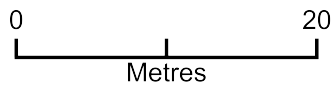


# Westwell White Ash Green, CO9 1PD

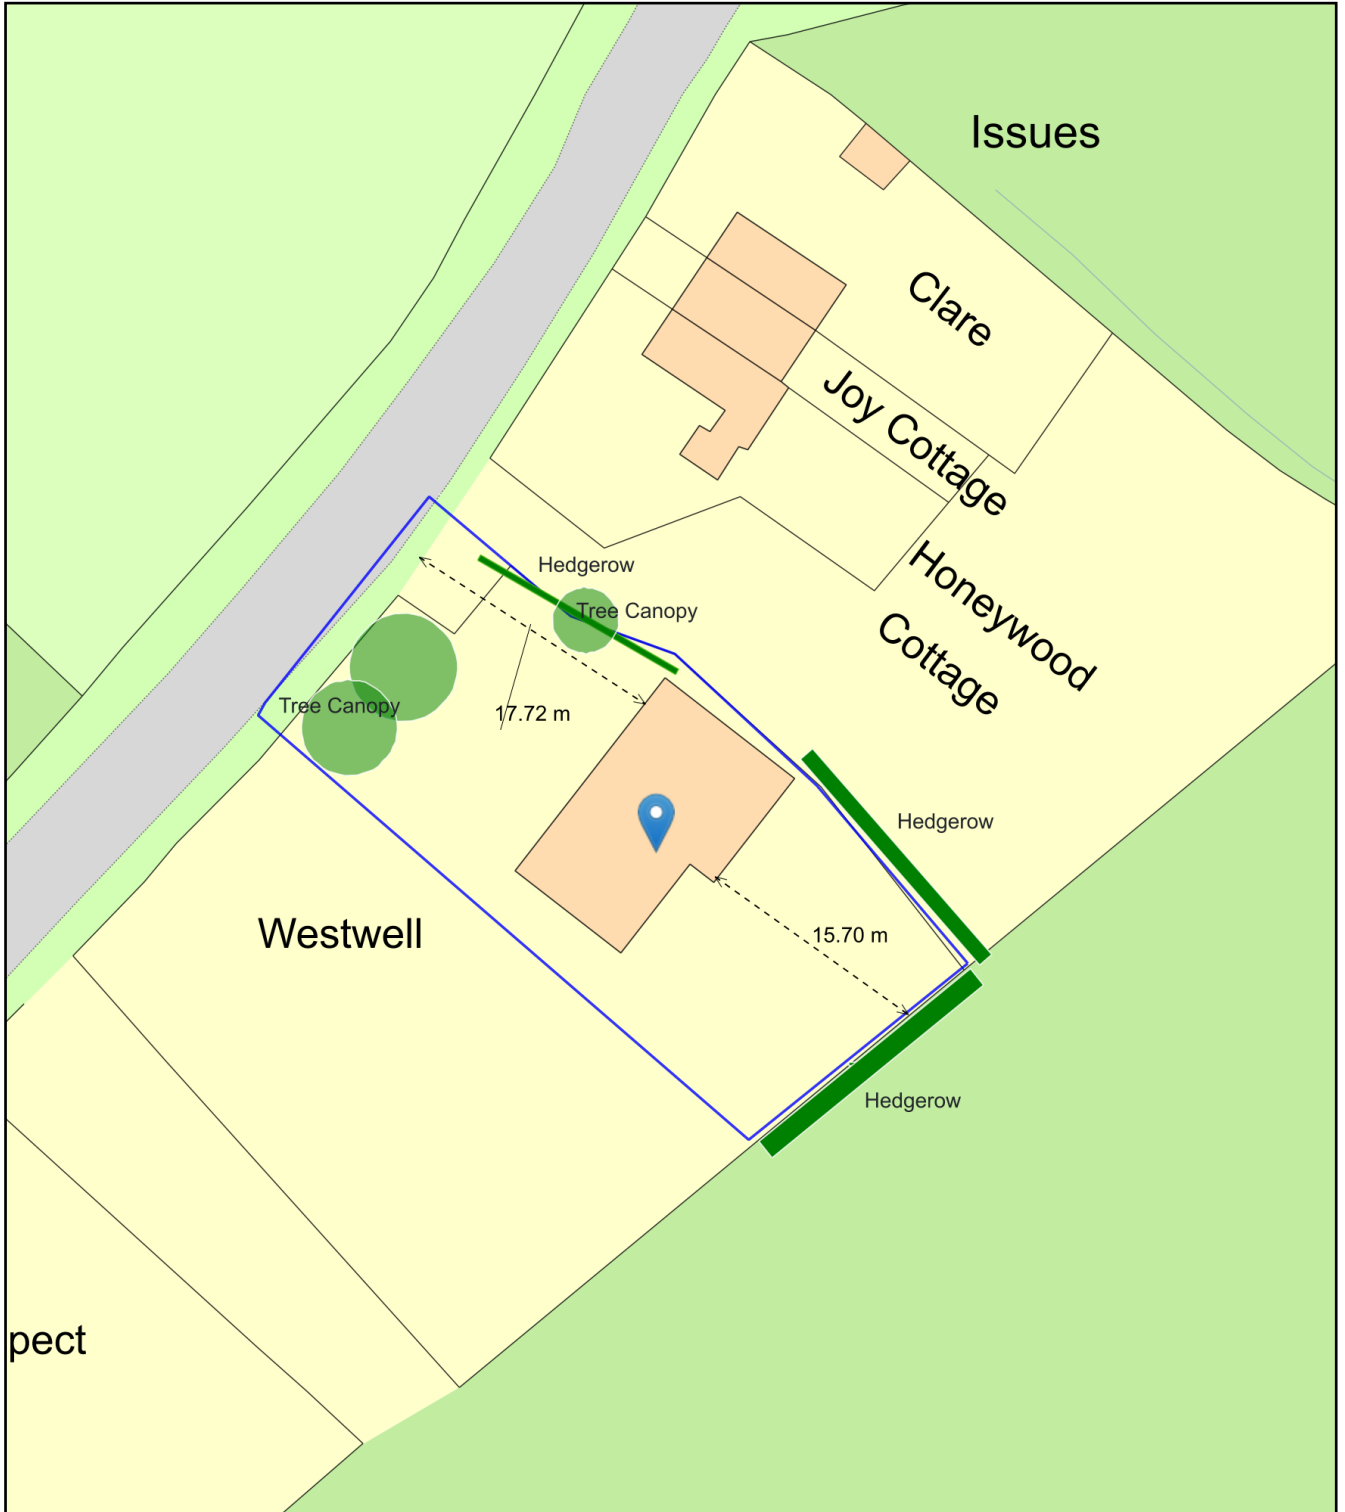

Plan Produced for: Jason Gediking

Date Produced: 03 Jul 2023

Plan Reference Number: TQRQM23184221513141

Scale: 1:500 @ A4