


EXISTING FLOOR PLAN, WESTWELL, COP1PD

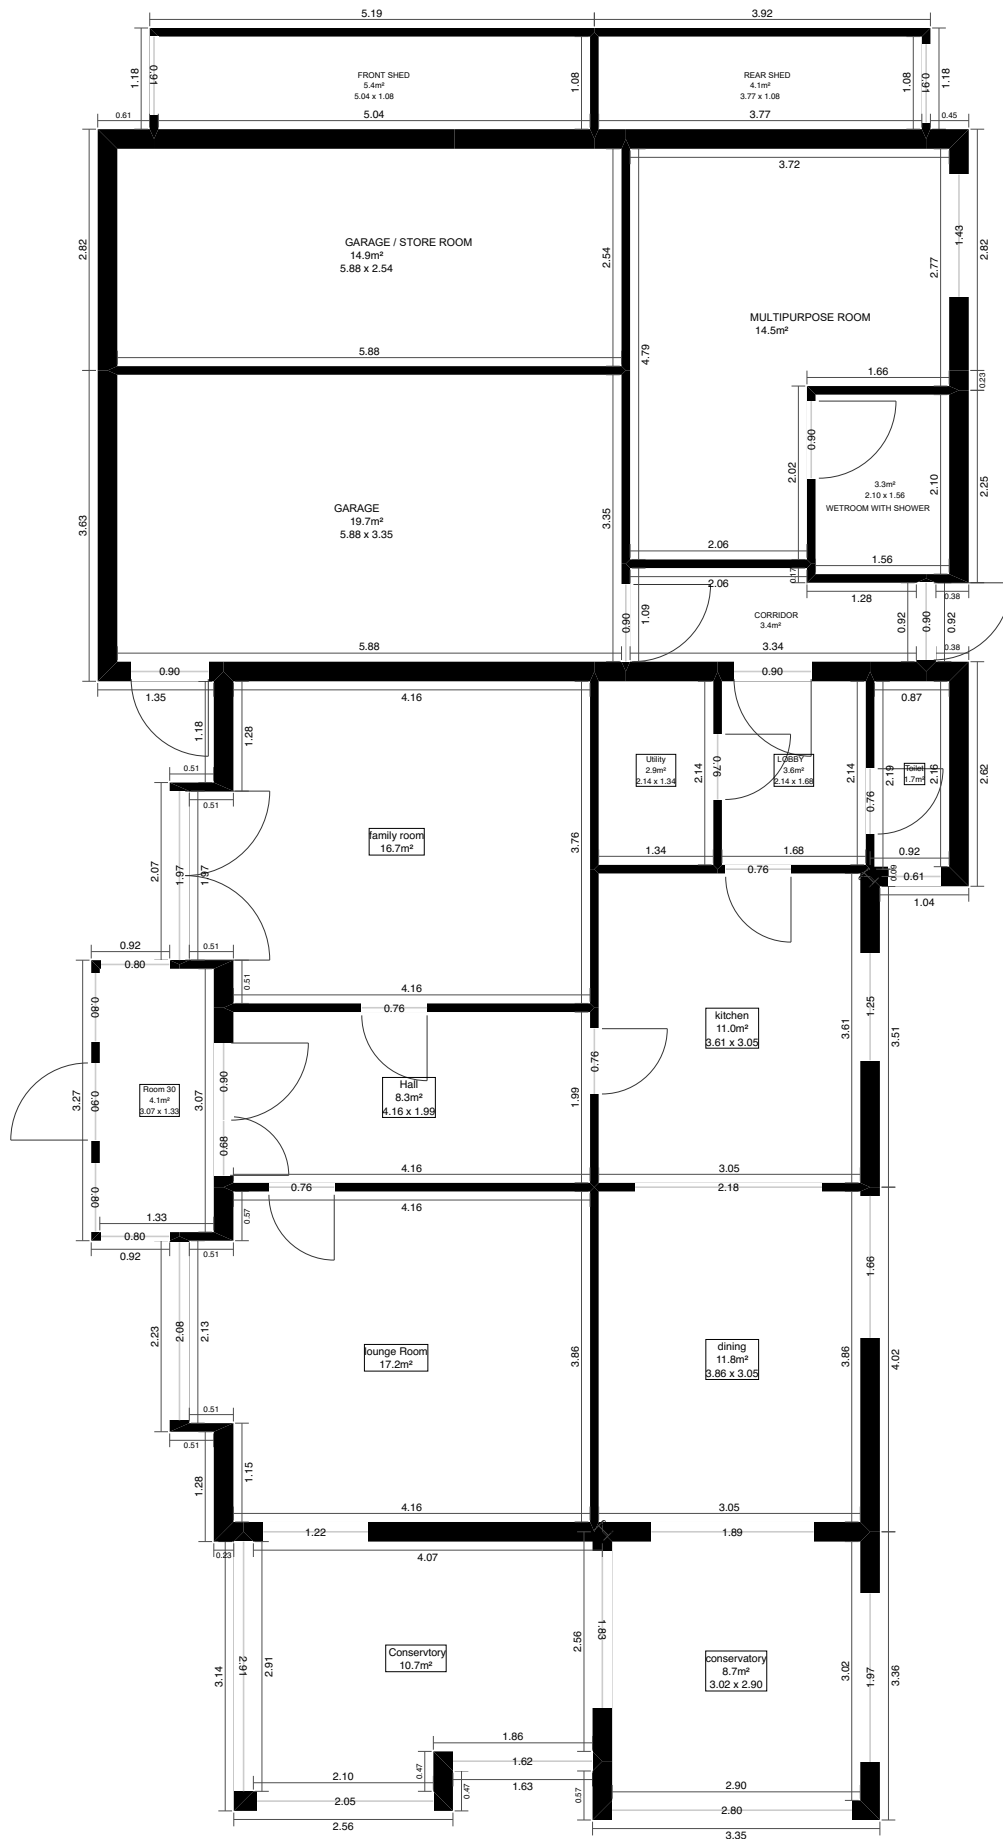

1.0 m