




EXISTING GROUND FLOOR PLAN

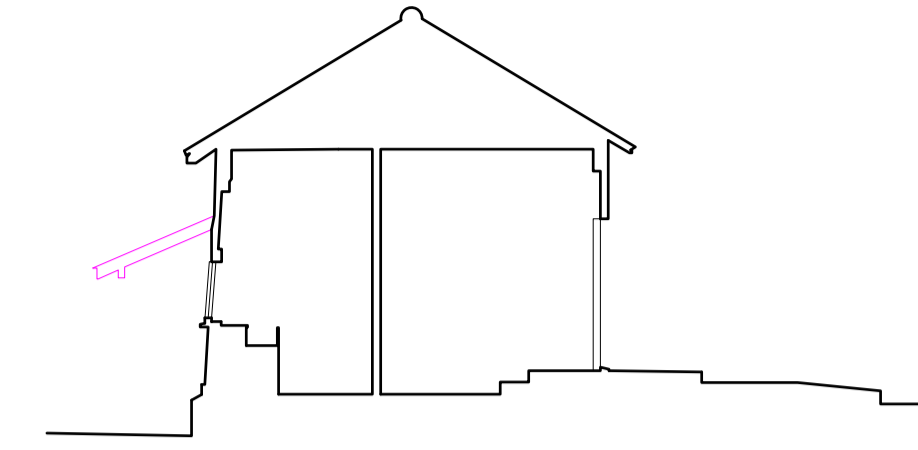


SECTION A-A

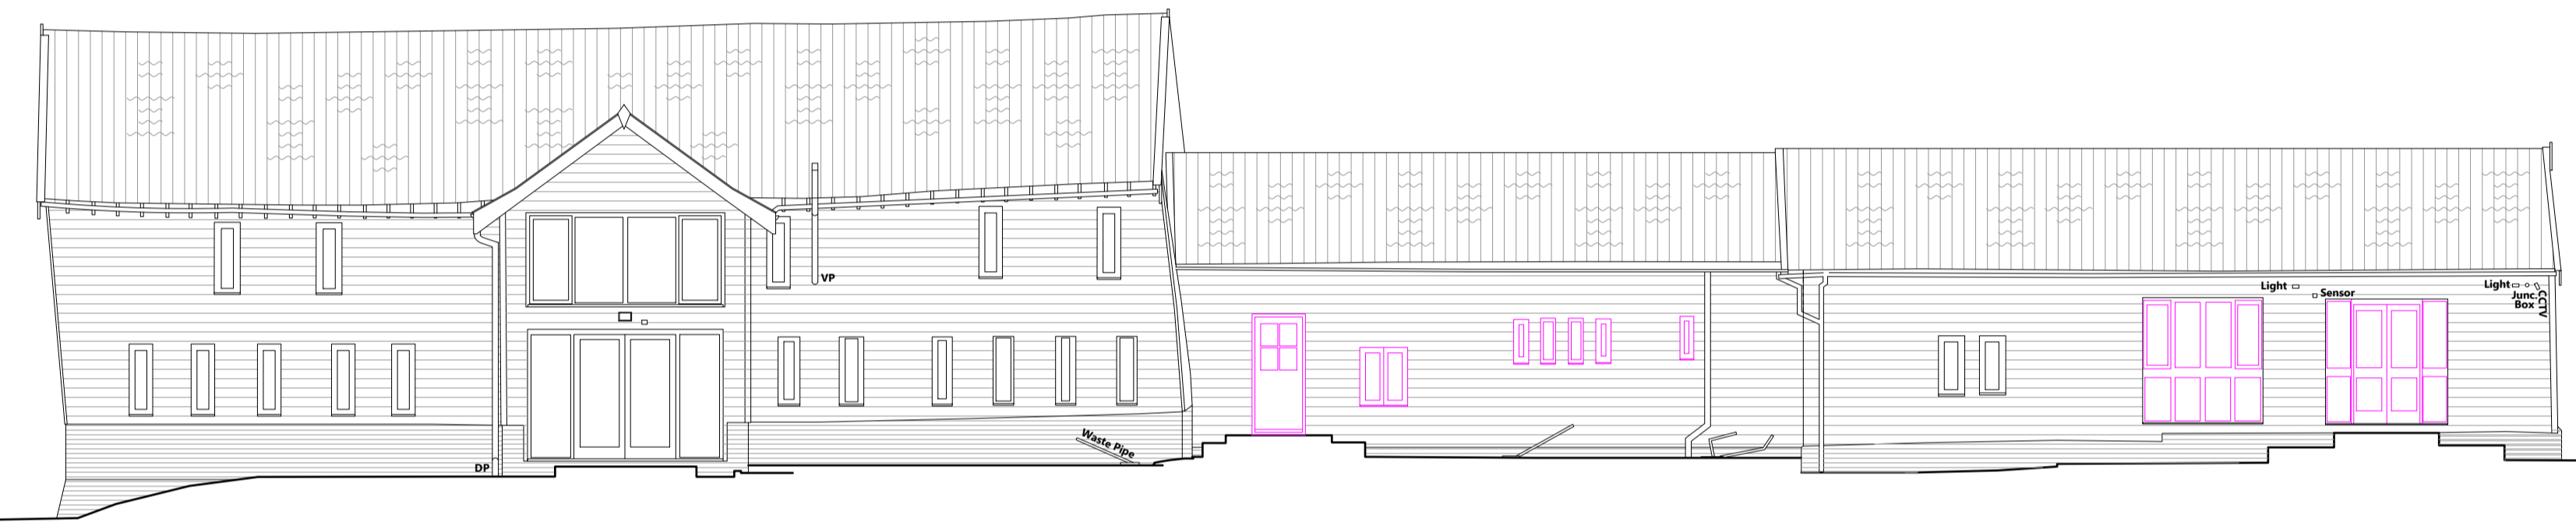


EXISTING REAR ELEVATION

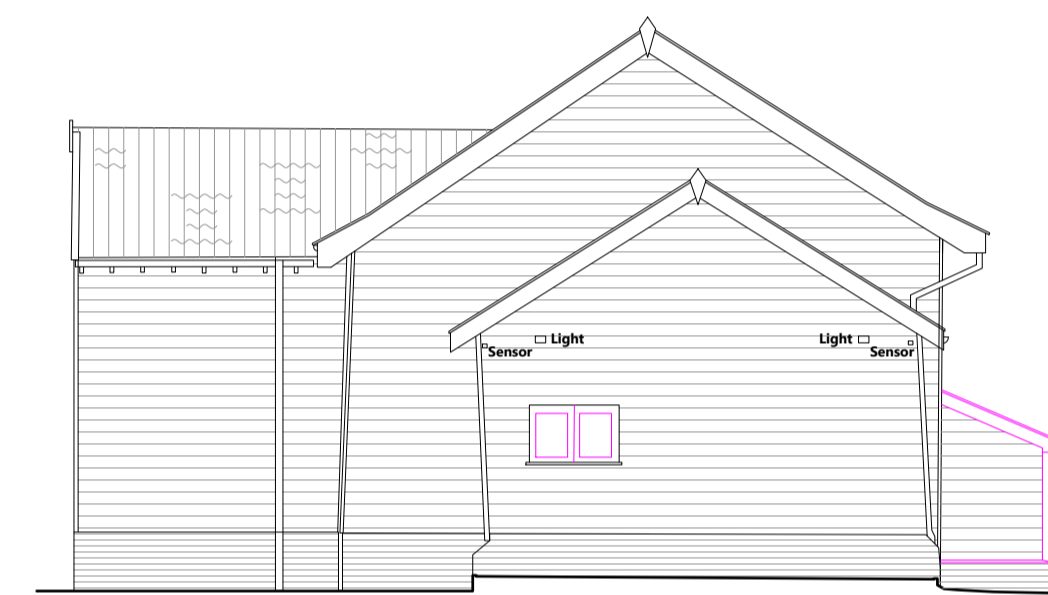

EXISTING SIDE ELEVATION

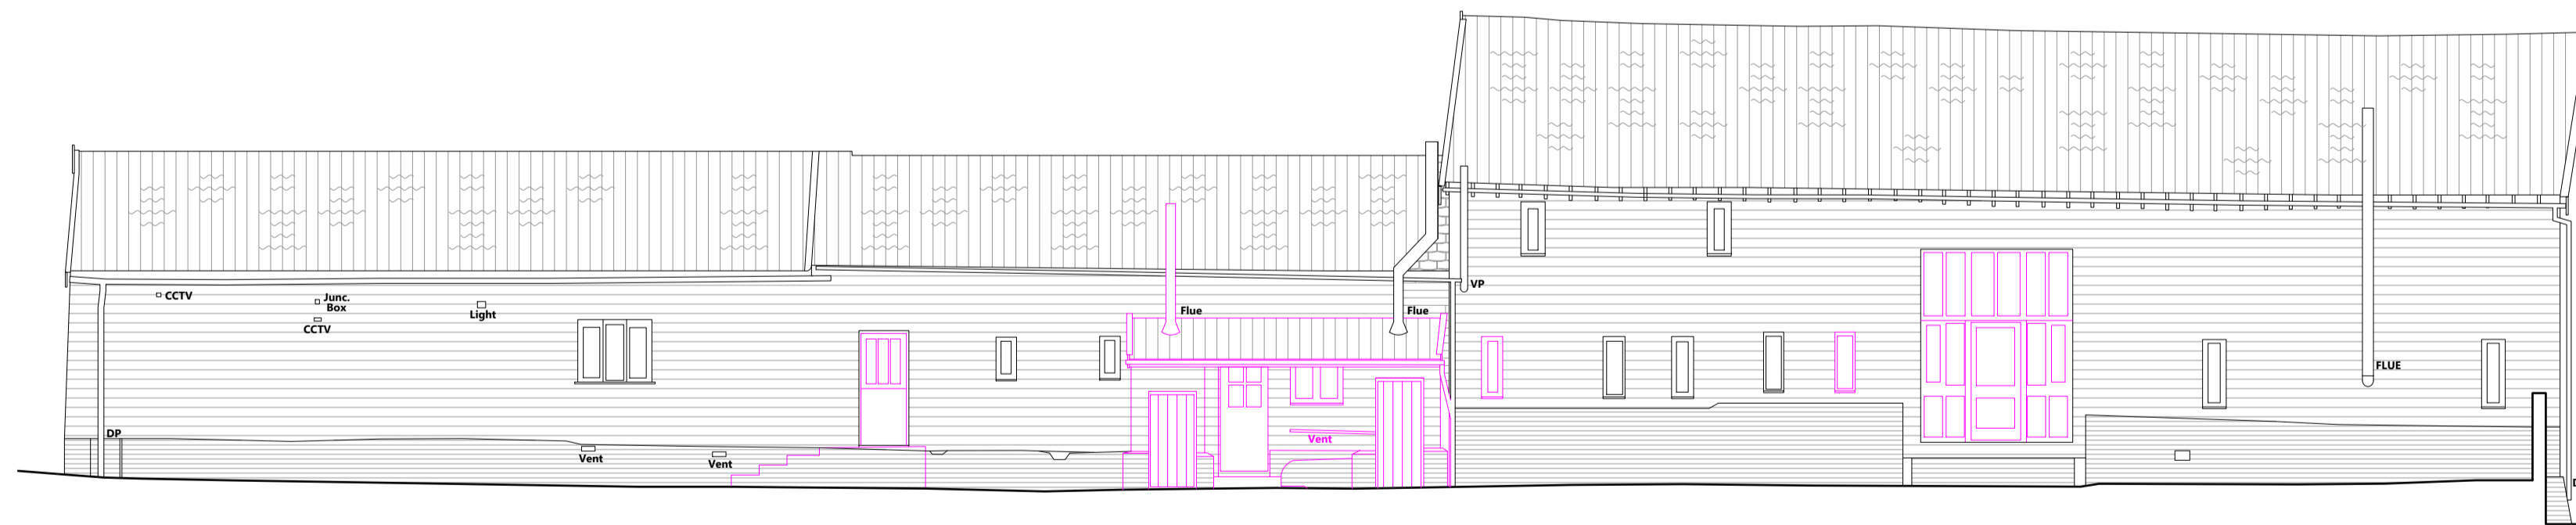


EXISTING FRONT ELEVATION

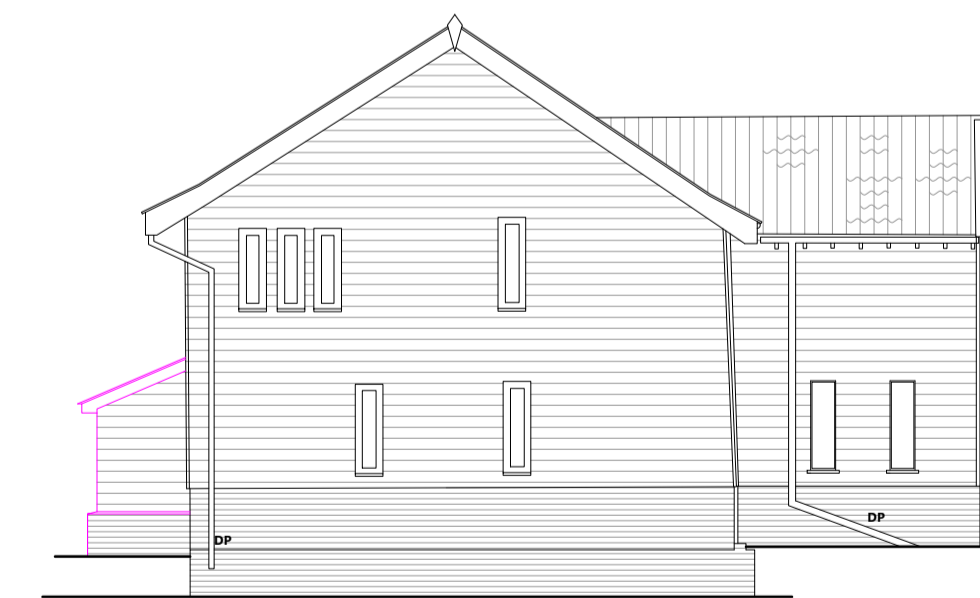

EXISTING SIDE ELEVATION

REV	DATE	CHK	AMENDMENTS
01	06.07.2023	-	PLANNING APPLICATION
02	24.07.2023	-	UPDATED TO INDICATE WORKS TO BE COMPLETED PRIOR TO RECEIPT OF CONSENT.

- RED LINE WORK INDICATES ITEMS TO BE REMOVED PRIOR TO RECEIPT OF CONSENT.
- PINK LINE WORK INDICATES ITEMS TO BE REMOVED WHEN CONSENT GRANTED.
- BLUE LINE WORK INDICATES NEW WORKS COMPLETE PRIOR TO CONSENT.

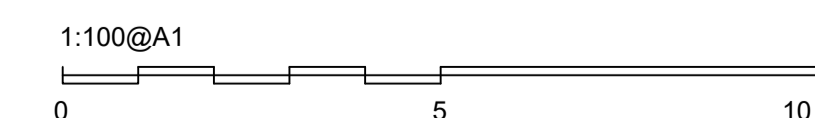

CLIENT MR & MRS WRIGHT			
JOB THE BARN, LARKS IN THE WOOD, SUDBURY, CO10 7JU			
DRAWING EXISTING GROUND FLOOR PLAN, ELEVATIONS AND SECTIONS			
PLANNING			
SCALE	1:100	PAPER	A1
DATE	Feb 2023		REV
JOB	DWG	REV	02
DW2301		04	

ALL DIMENSIONS TO BE CONFIRMED ON SITE BY THE CONTRACTOR PRIOR TO CONSTRUCTION