



Location Plan 1:1250

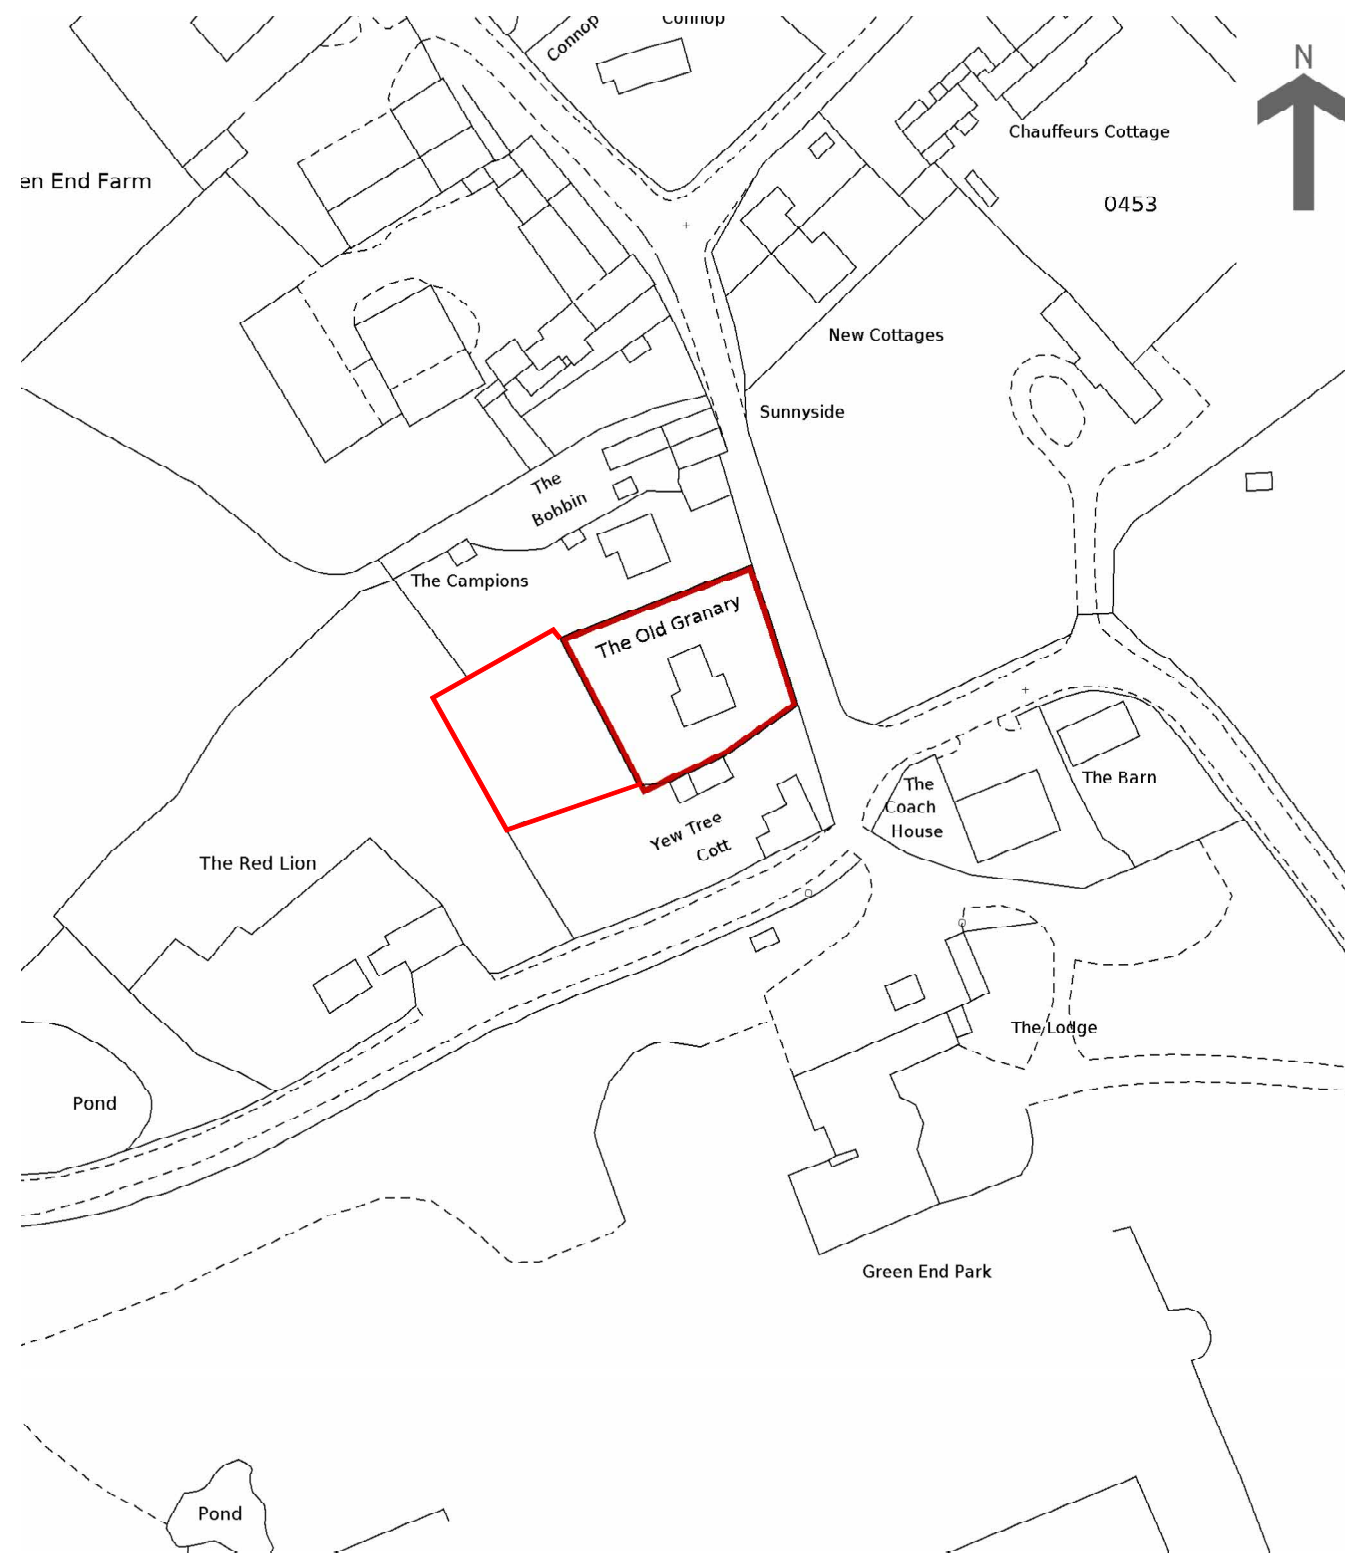

Block Plan 1:500

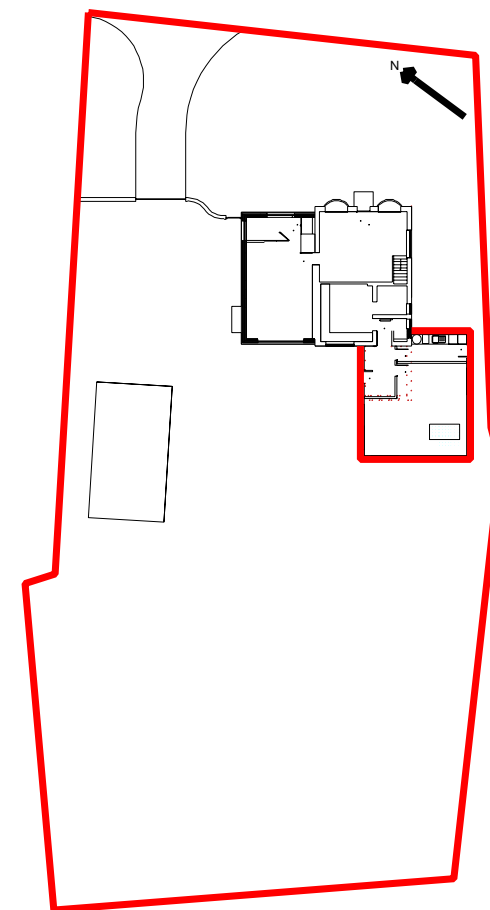

Client:
 [Redacted]
 The Old Granary
 Green End
 Hertfordshire
 SG12 0NX

Project:
 Demolition of single storey rear extension.
 Erection of single storey rear and side extension
 The Old Granary, Green End
 Herts, SG12 0NX

Drawing:
 Block and Location Plan

Date:
 26 July 2023

Drawing No:
 D118

Scale:
 1:1250
 1:500

