




EXTERNAL ELEVATION
proposed | 1:10

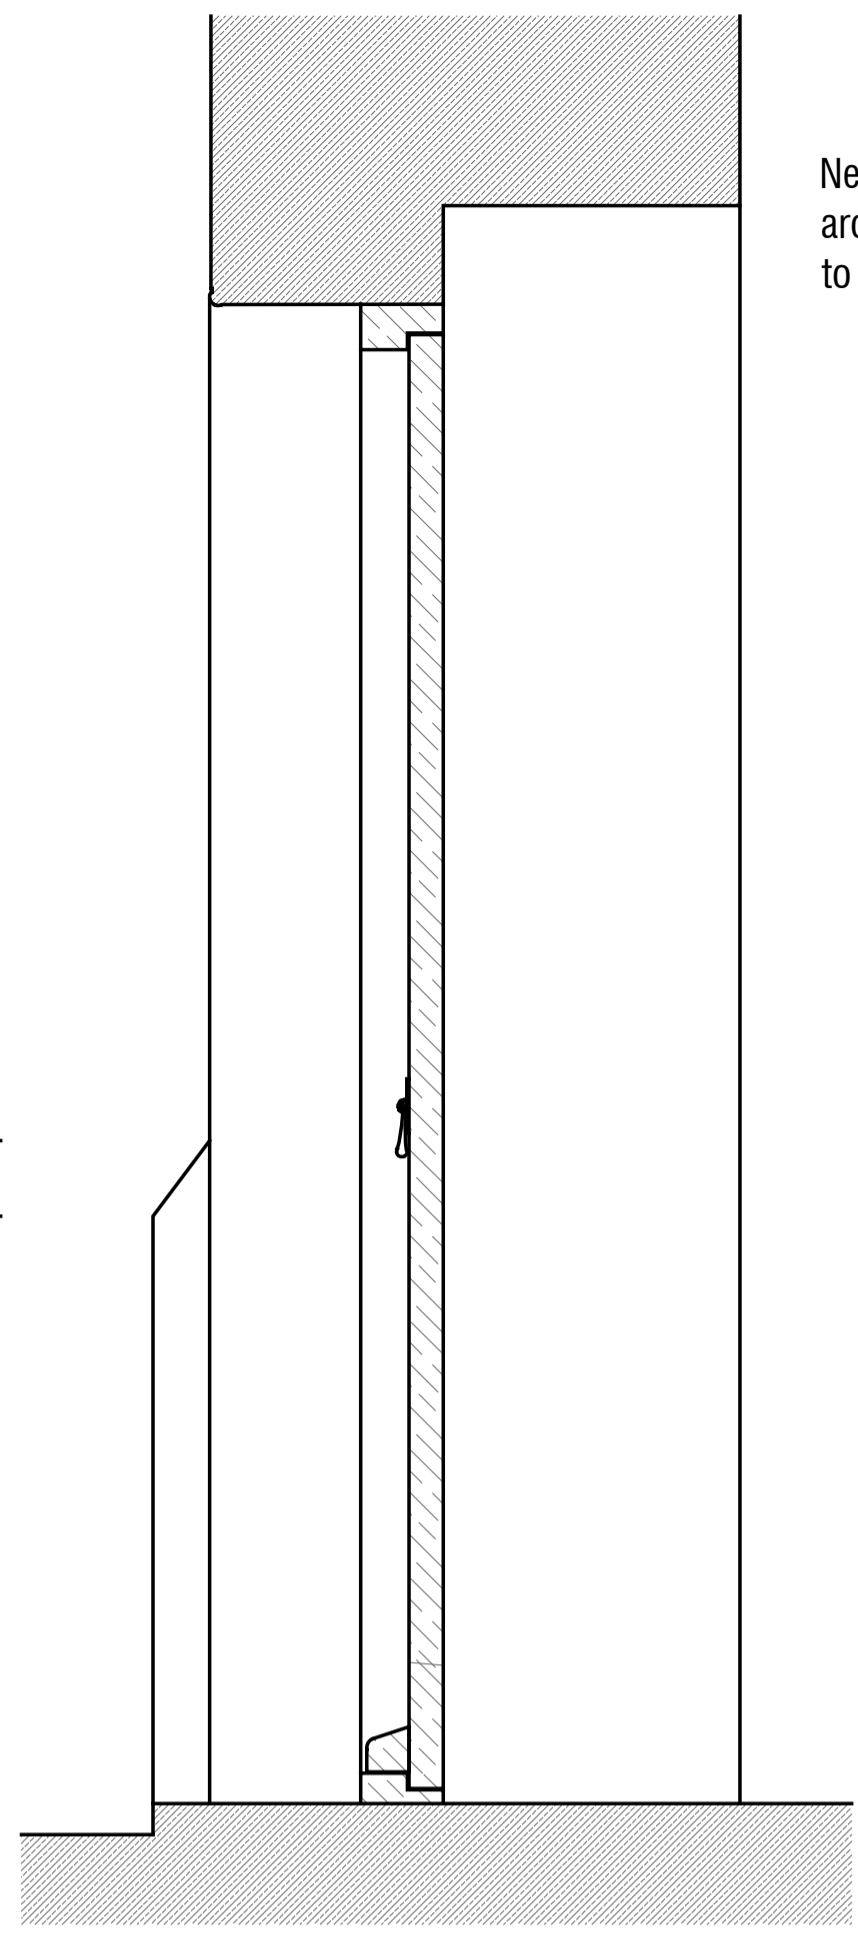


SECTION B-B
proposed | 1:10

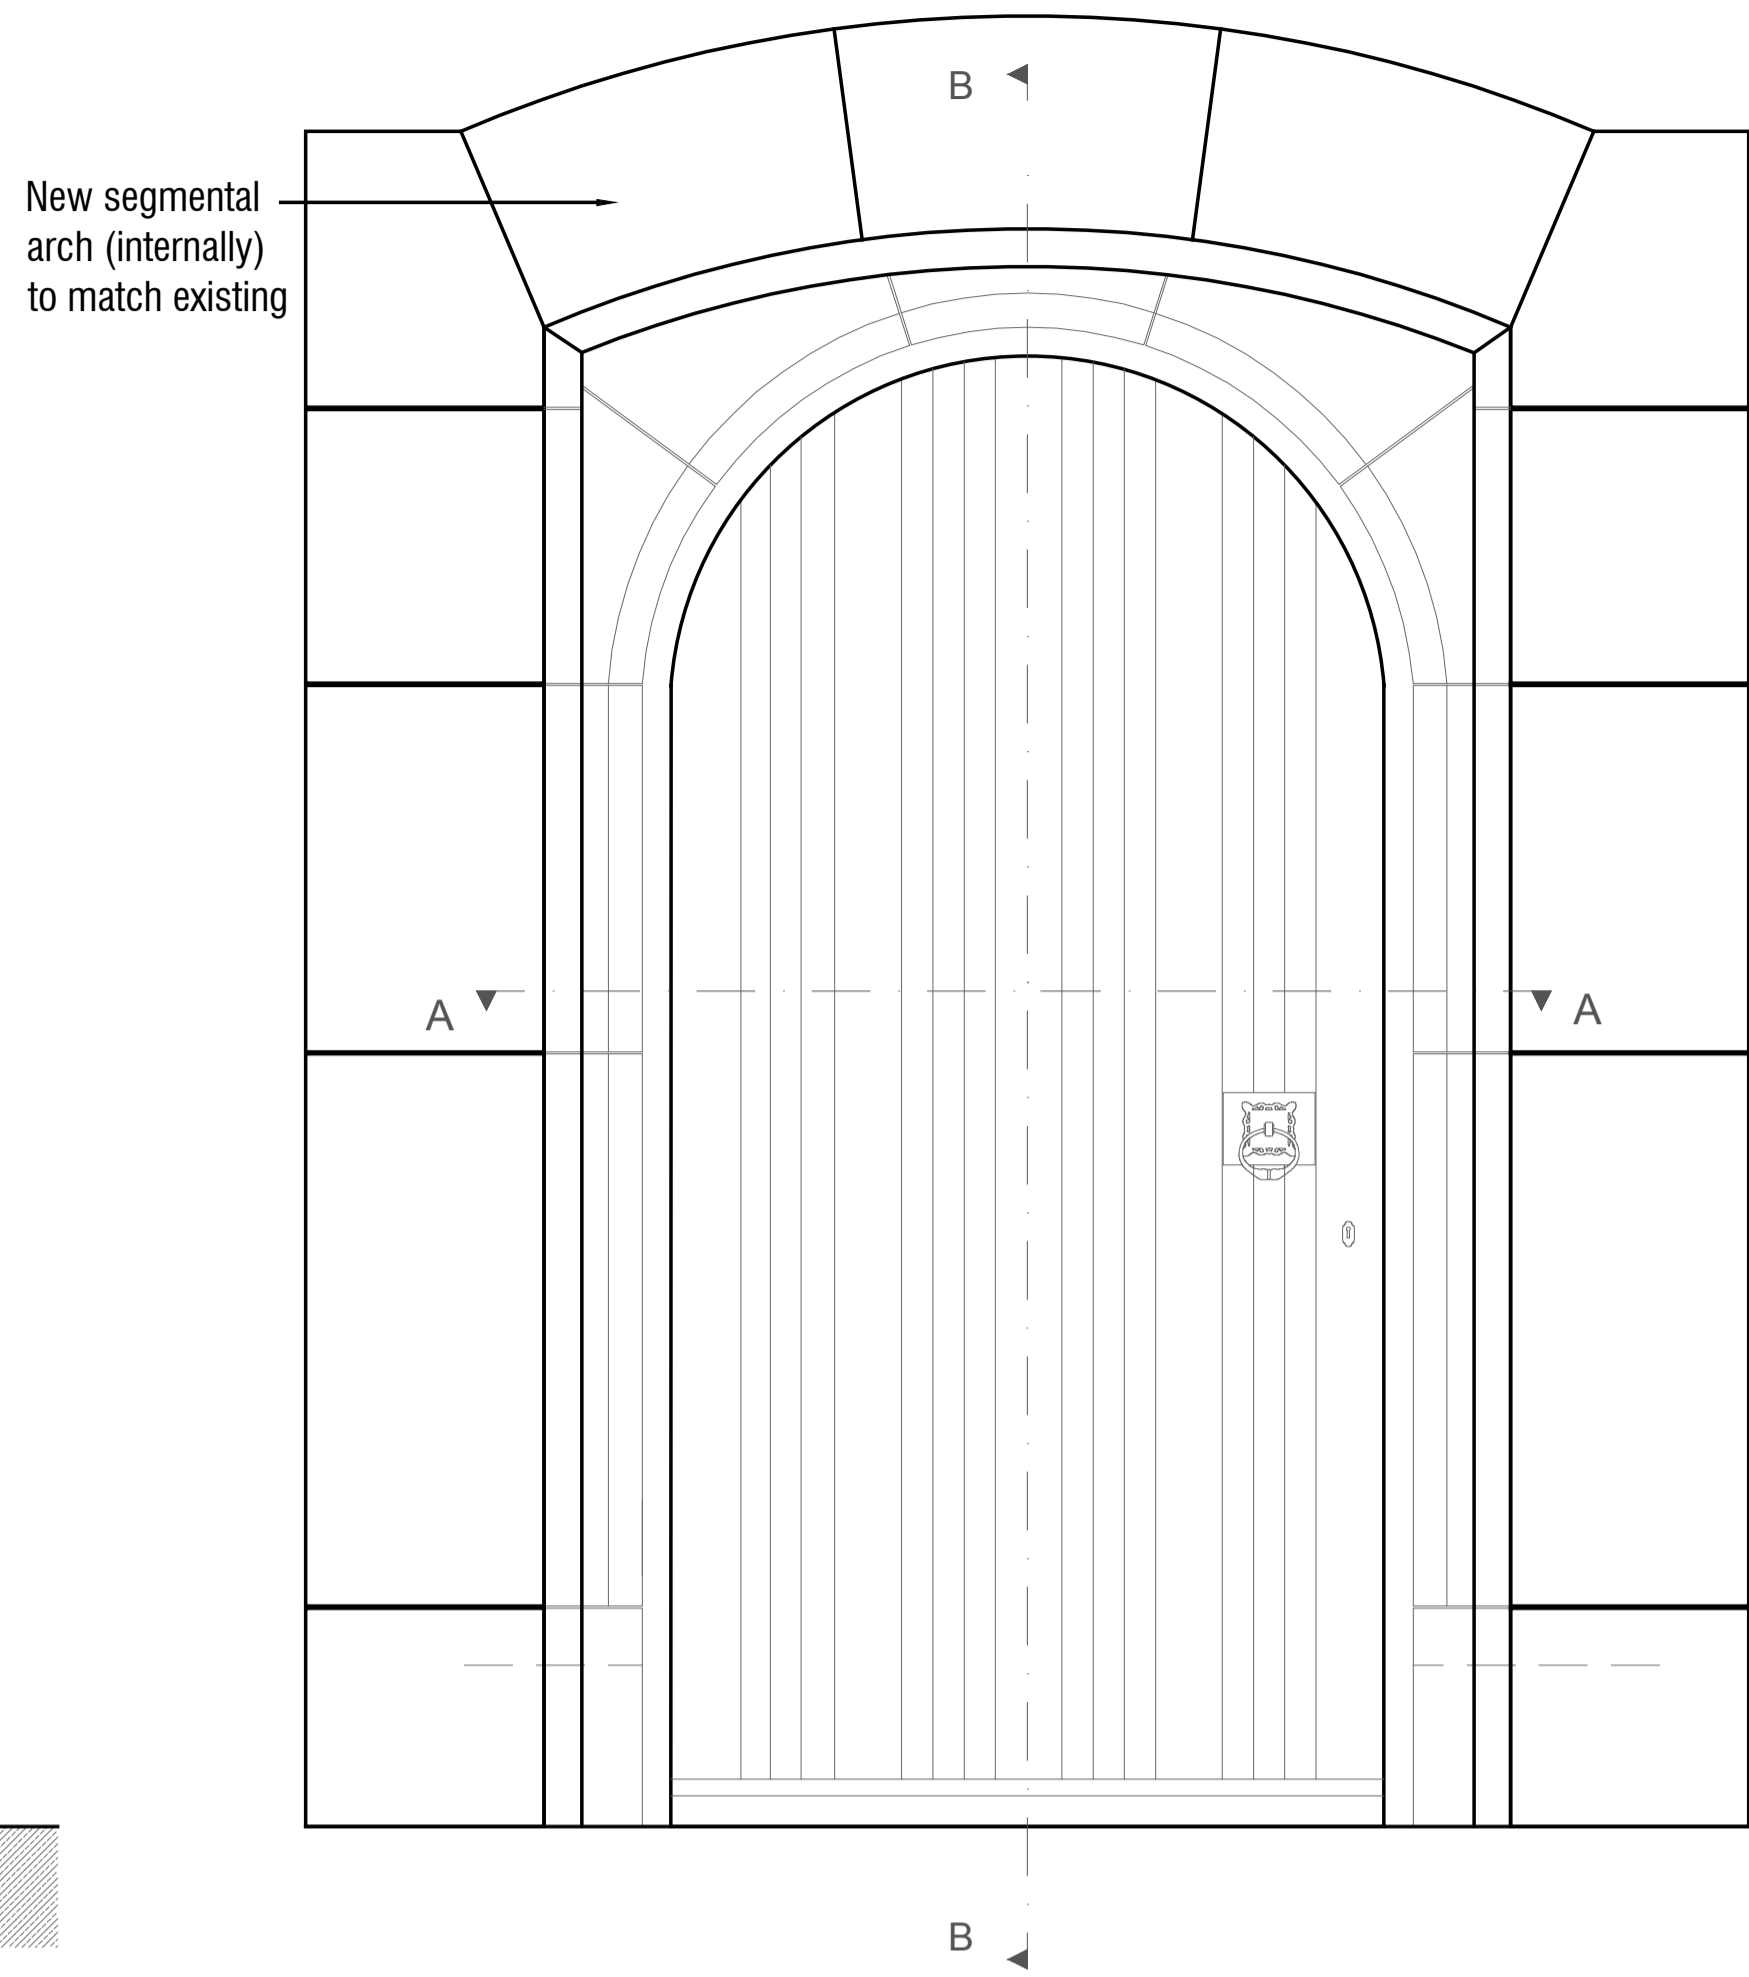


INTERNAL ELEVATION
proposed | 1:10

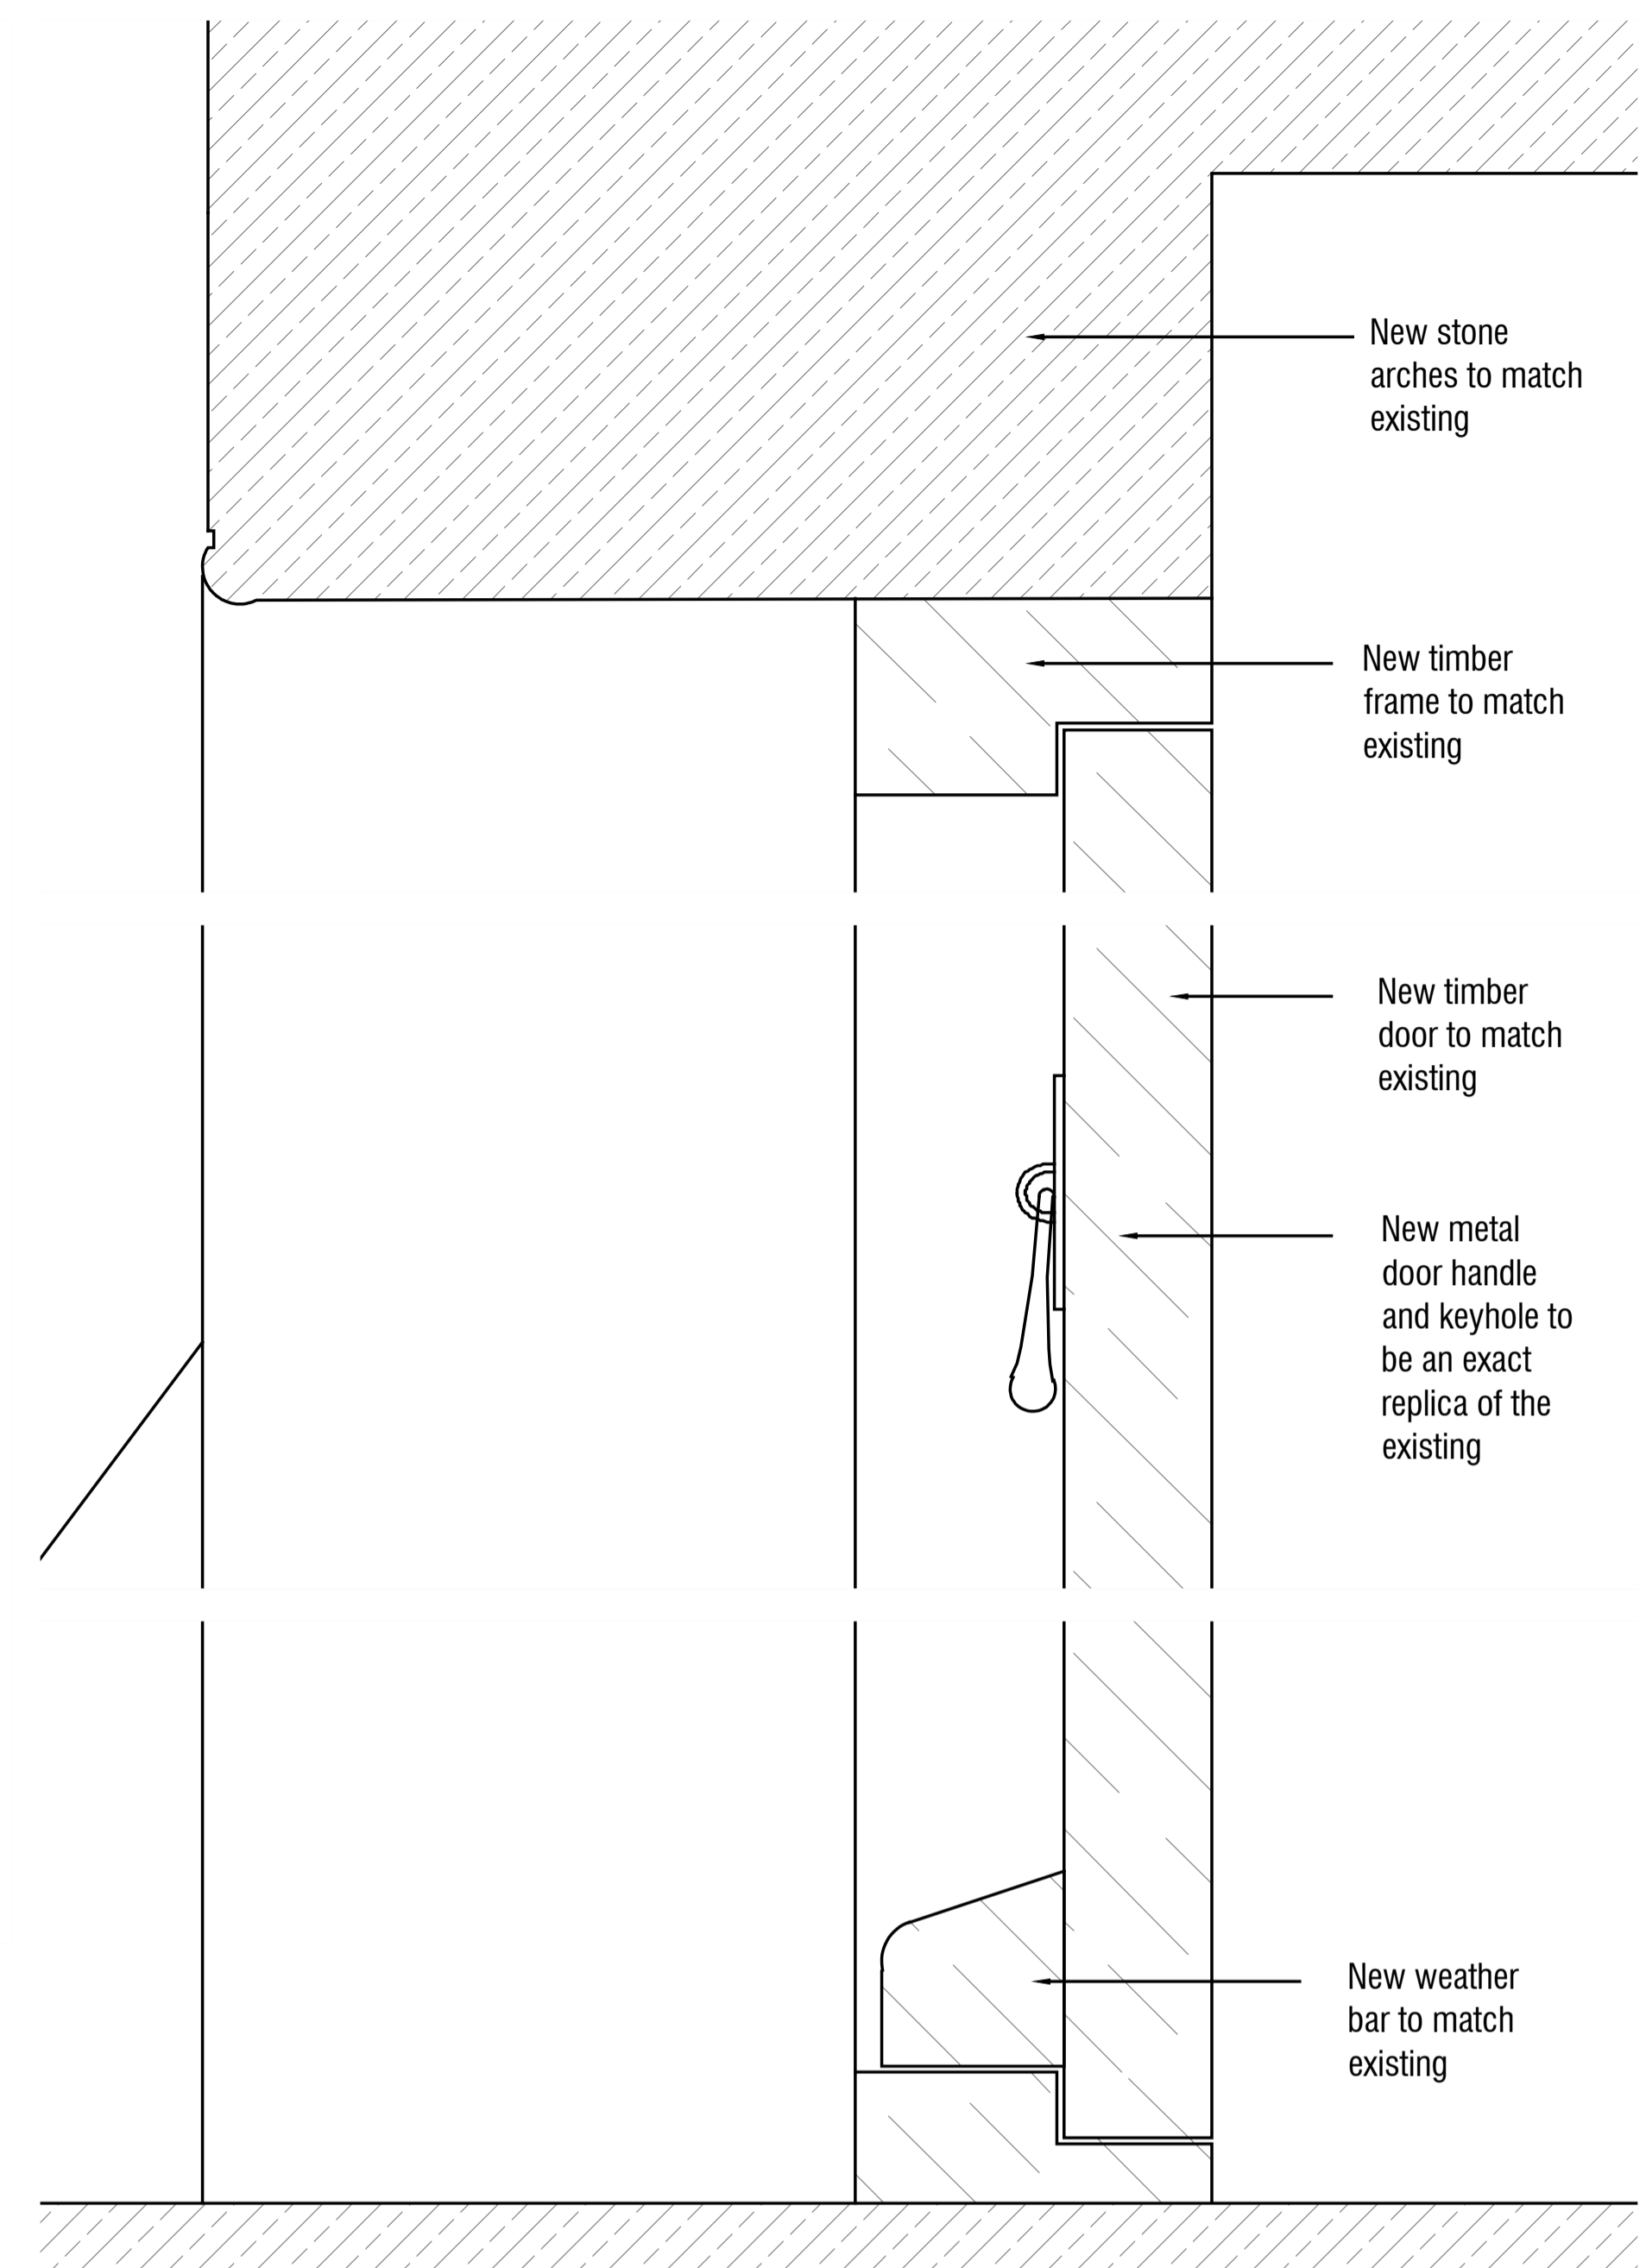


SECTION B-B
proposed | 1:2

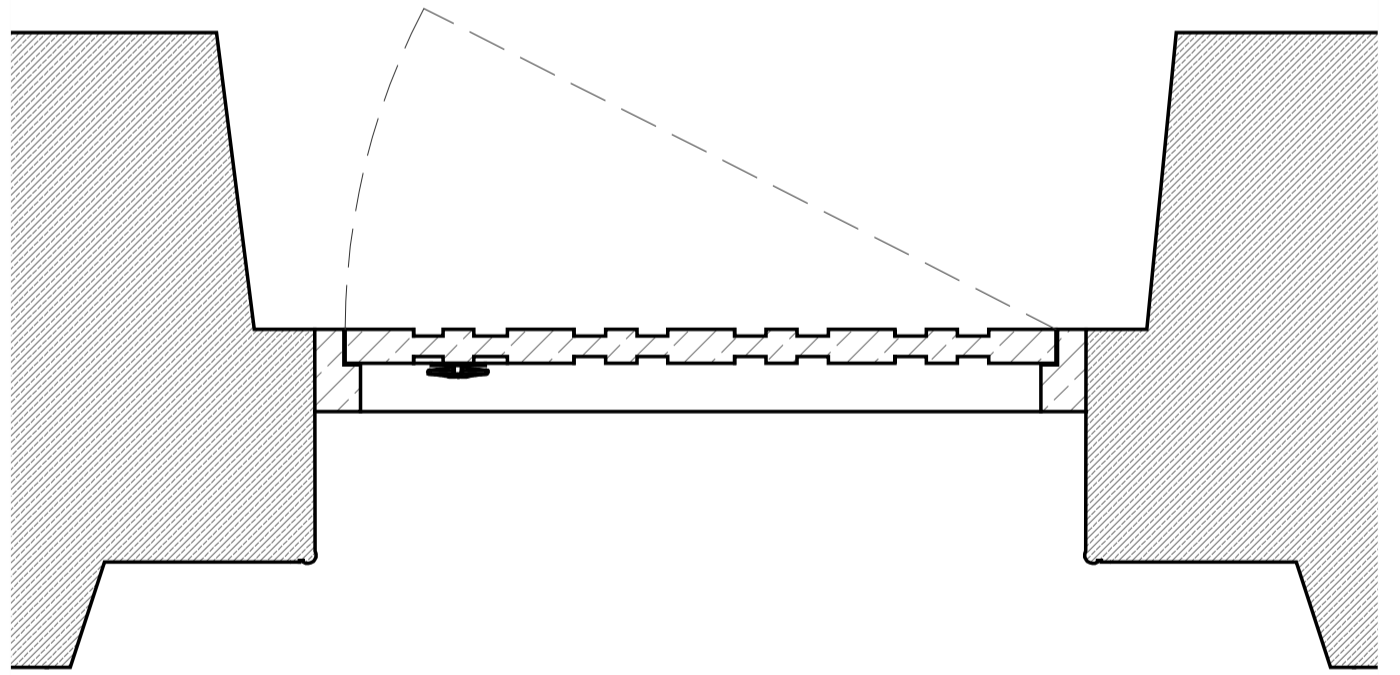


SECTION A-A
proposed | 1:10

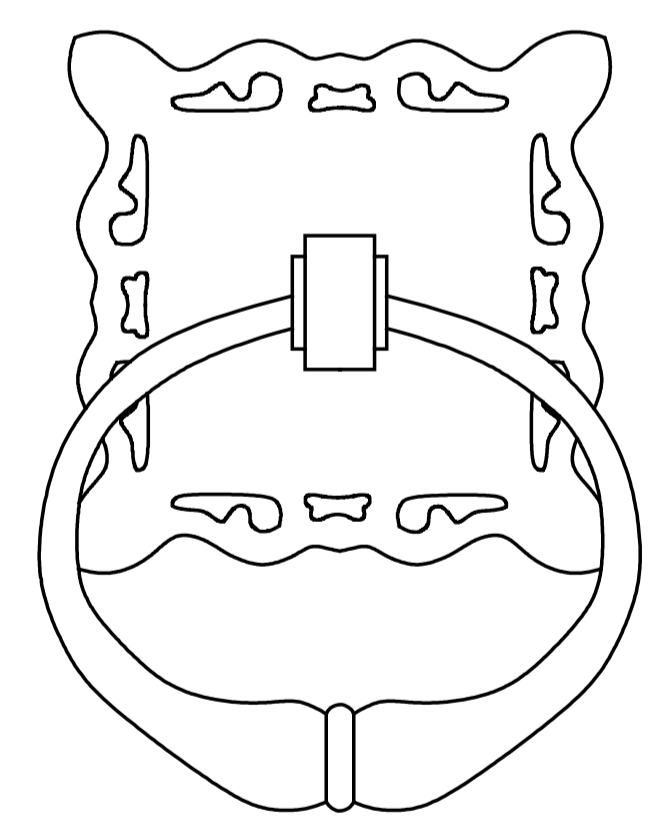

IRONMONGERY HANDLE- ELEVATION
proposed | 1:1

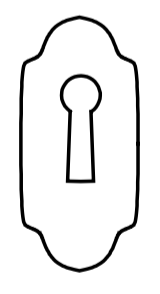

KEY HOLE- ELEVATION
proposed | 1:1

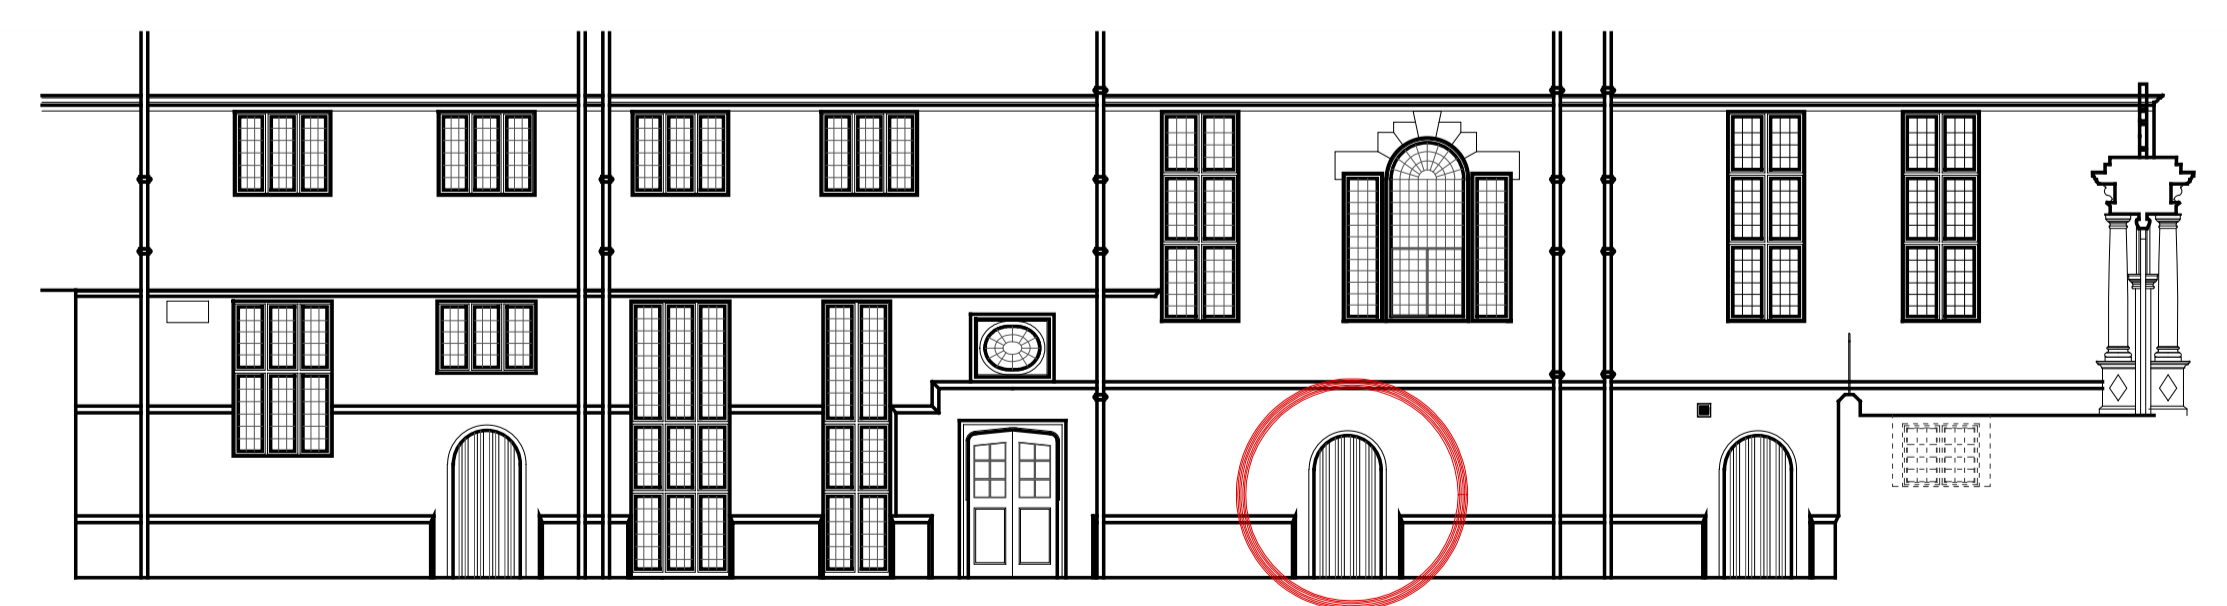

KEY

Scale in Metres

| | | | | | | |
|--------|--------|--------|--------|-------|-------|-------|
| 1:2500 | 1:2000 | 1:1500 | 1:1000 | 1:750 | 1:500 | 1:250 |
| 1:1000 | 1:750 | 1:500 | 1:250 | 1:100 | 1:50 | 1:25 |
| 1:500 | 1:250 | 1:100 | 1:50 | 1:25 | 1:10 | 1:5 |
| 1:250 | 1:100 | 1:50 | 1:25 | 1:10 | 1:5 | 1:2 |
| 1:100 | 1:50 | 1:25 | 1:10 | 1:5 | 1:2 | 1:1 |
| 1:50 | 1:25 | 1:10 | 1:5 | 1:2 | 1:1 | 1:0.5 |

Scale in Metres