


STATUS	REV	DATE	DESCRIPTION
S2	P01	21/06/202	GA information released for client comment
PL	P02	04/07/202	Proposal submitted for planning



Elevation Legend:

- ① Stone
- ② Slate Roof
- ③ Render
- ④ Timber Glazing
- ⑤ Balcony Doorset
- ⑥ External Timber Doorset
- ⑦ Steel Railing
- ⑧ Brick Lintel
- ⑨ Steel Post
- ⑩ PVC Rainwater Goods
- ⑪ Steel Delivery Gate

Existing Building Elevation
1 : 50

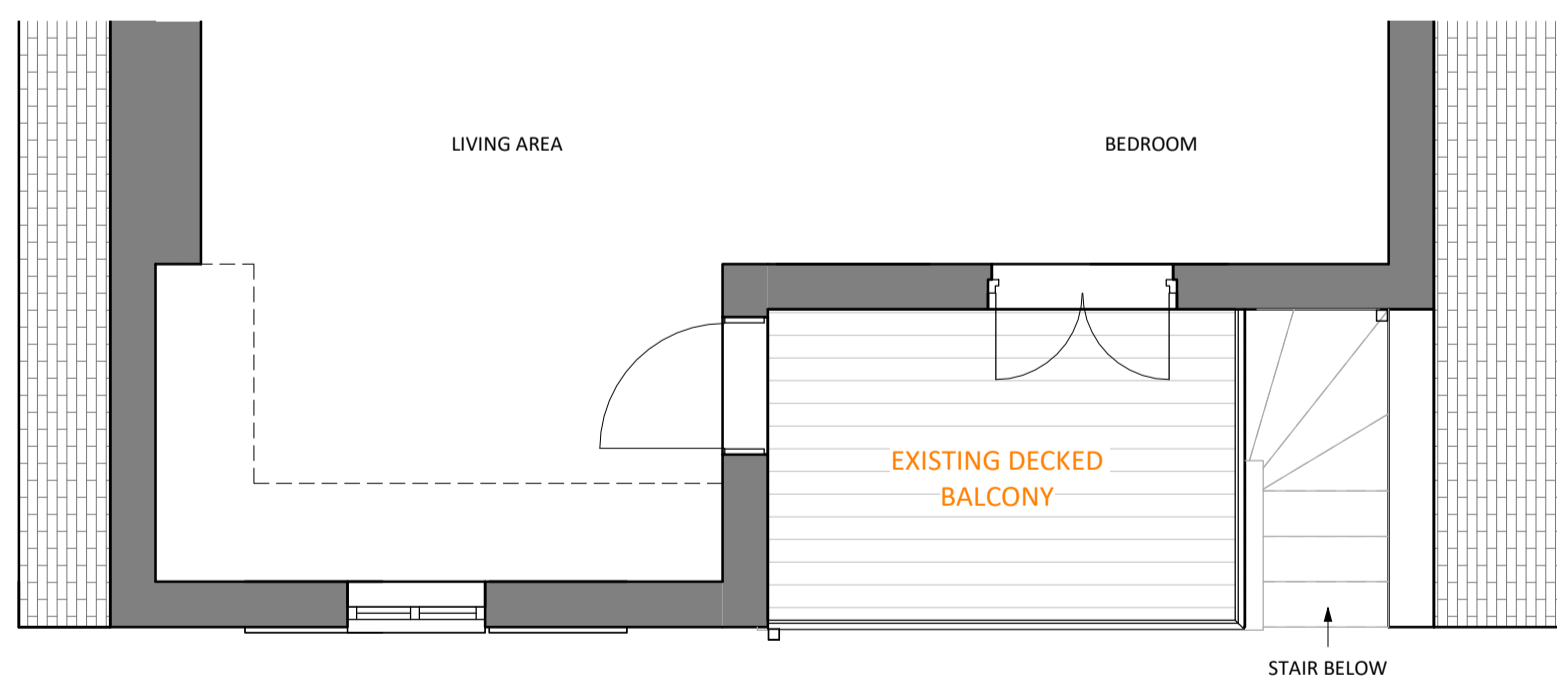

01_Existing GA Plan
1 : 50

