


Do not scale this drawing for other than Planning purposes

Note: Proposals based on preliminary survey. It is recommended that a full measured survey is carried out prior to detail design.

NOT for CONSTRUCTION

© Biddulph Architects Ltd

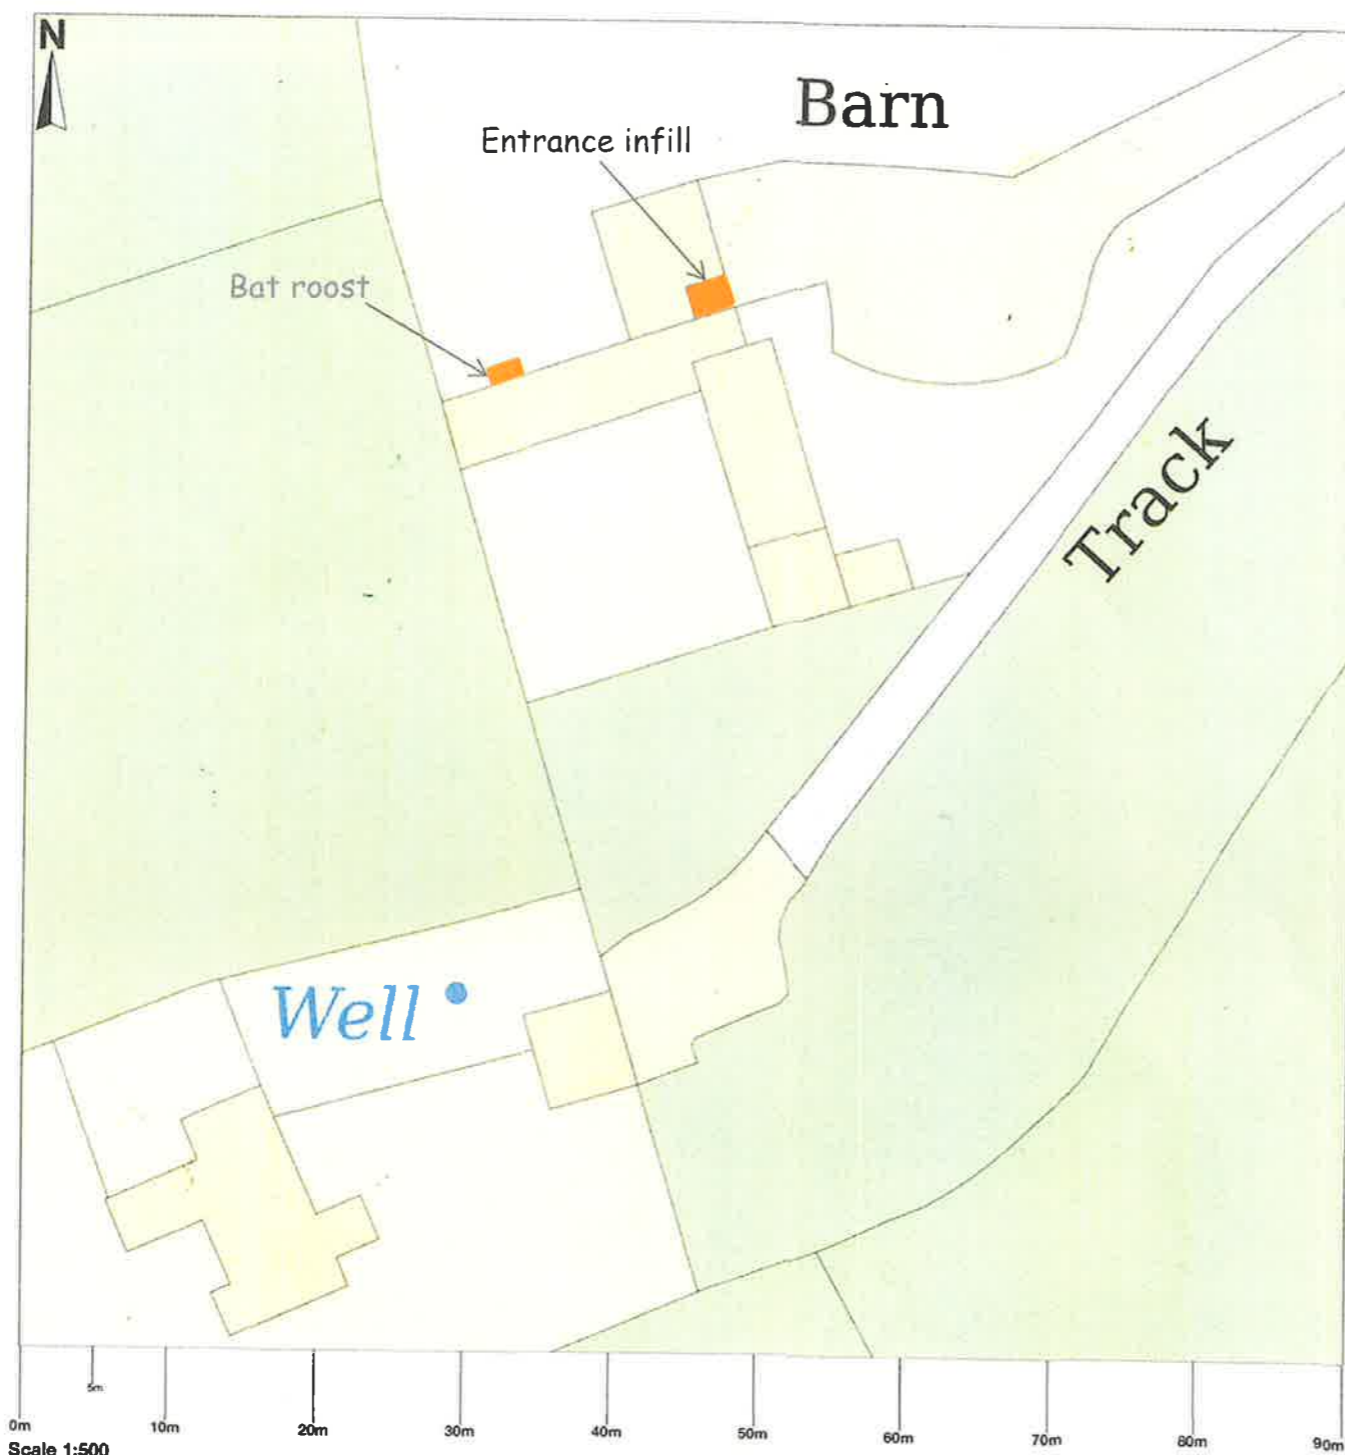

Proposed Block plan

1:500 @ A3

# Proposed alterations Hayes Manor barn, Viney Hill, Glos GL15 4LY

Dwg. No.  
HM/PL/03

