

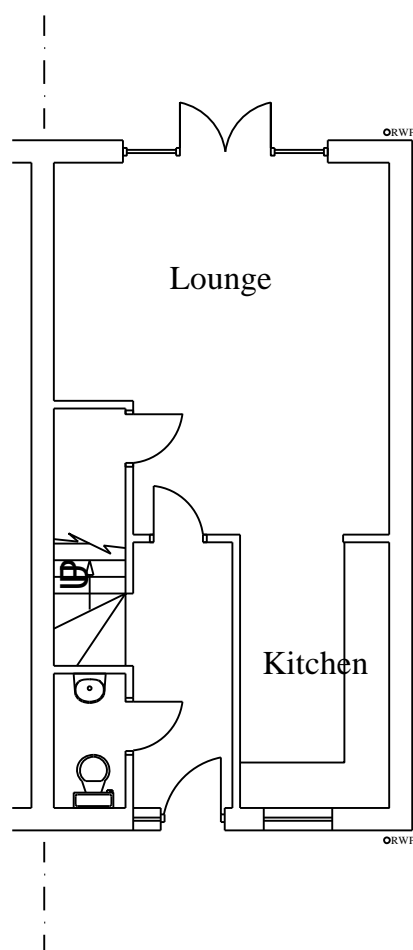


Notes


All drawings to be signed off by building control before the commencement of any works. If works commence on a Building Notice, the Builder/property owner commences works at their own risk and ELA Design (or its Officer's) cannot accept and liability whatsoever for these works carried out.

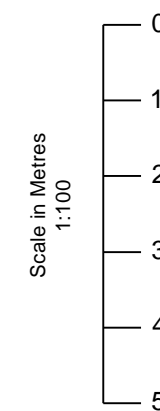

EXISTING GROUND FLOOR LAYOUT

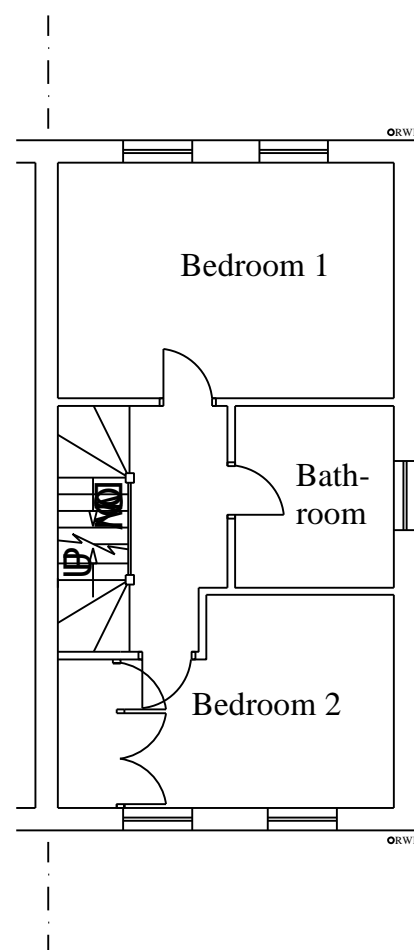

EXISTING FIRST FLOOR LAYOUT

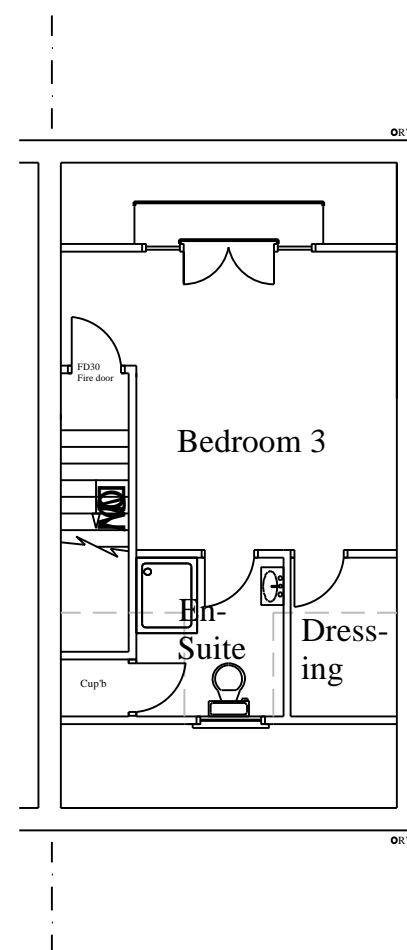

EXISTING LOFT FLOOR LAYOUT

Rev	Date	Details	By
A	10/08/20	Revision A	CE

Project: Rear Extension

Drawing: Existing Layout

Address: 23a London Road, Hertford, SG13 7RL

Drawing N°: ELA/1 Rev: A

A3 Scale: 1:100 Drawn By: CE Job No: 1787 Date: 10/08/20

