


LOCATION PLAN

Notes

All drawings to be signed off by building control before the commencement of any works. If works commence on a Building Notice, the Builder/property owner commences works at their own risk and ELA Design (or its Officer's) cannot accept and liability whatsoever for these works carried out.

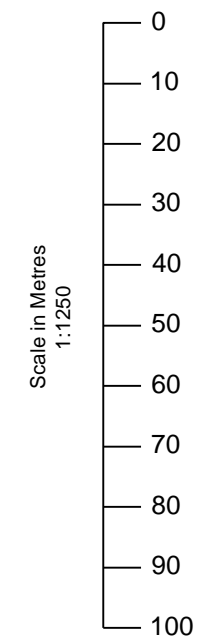

O/S licence number

1000 2243 2

Rev	Date	Details	By
A	10/08/20	Revision A	CE

Project: Rear Extension

Drawing: Site Location Plan

Address: 23a London Road,
Hertford, SG13 7RL

Drawing N°: ELA/18 Rev: A

A3 Scale: 1:1250 Drawn By: CE Job No: 1787 Date: 10/08/20

ELA design
 ELA Design
 Beechcroft
 Riverside Avenue
 Broxbourne
 Herts
 EN10 6RA