


'Portelet' Cross Lane Fulford York YO19 4QP
 SKETCH PROPOSAL

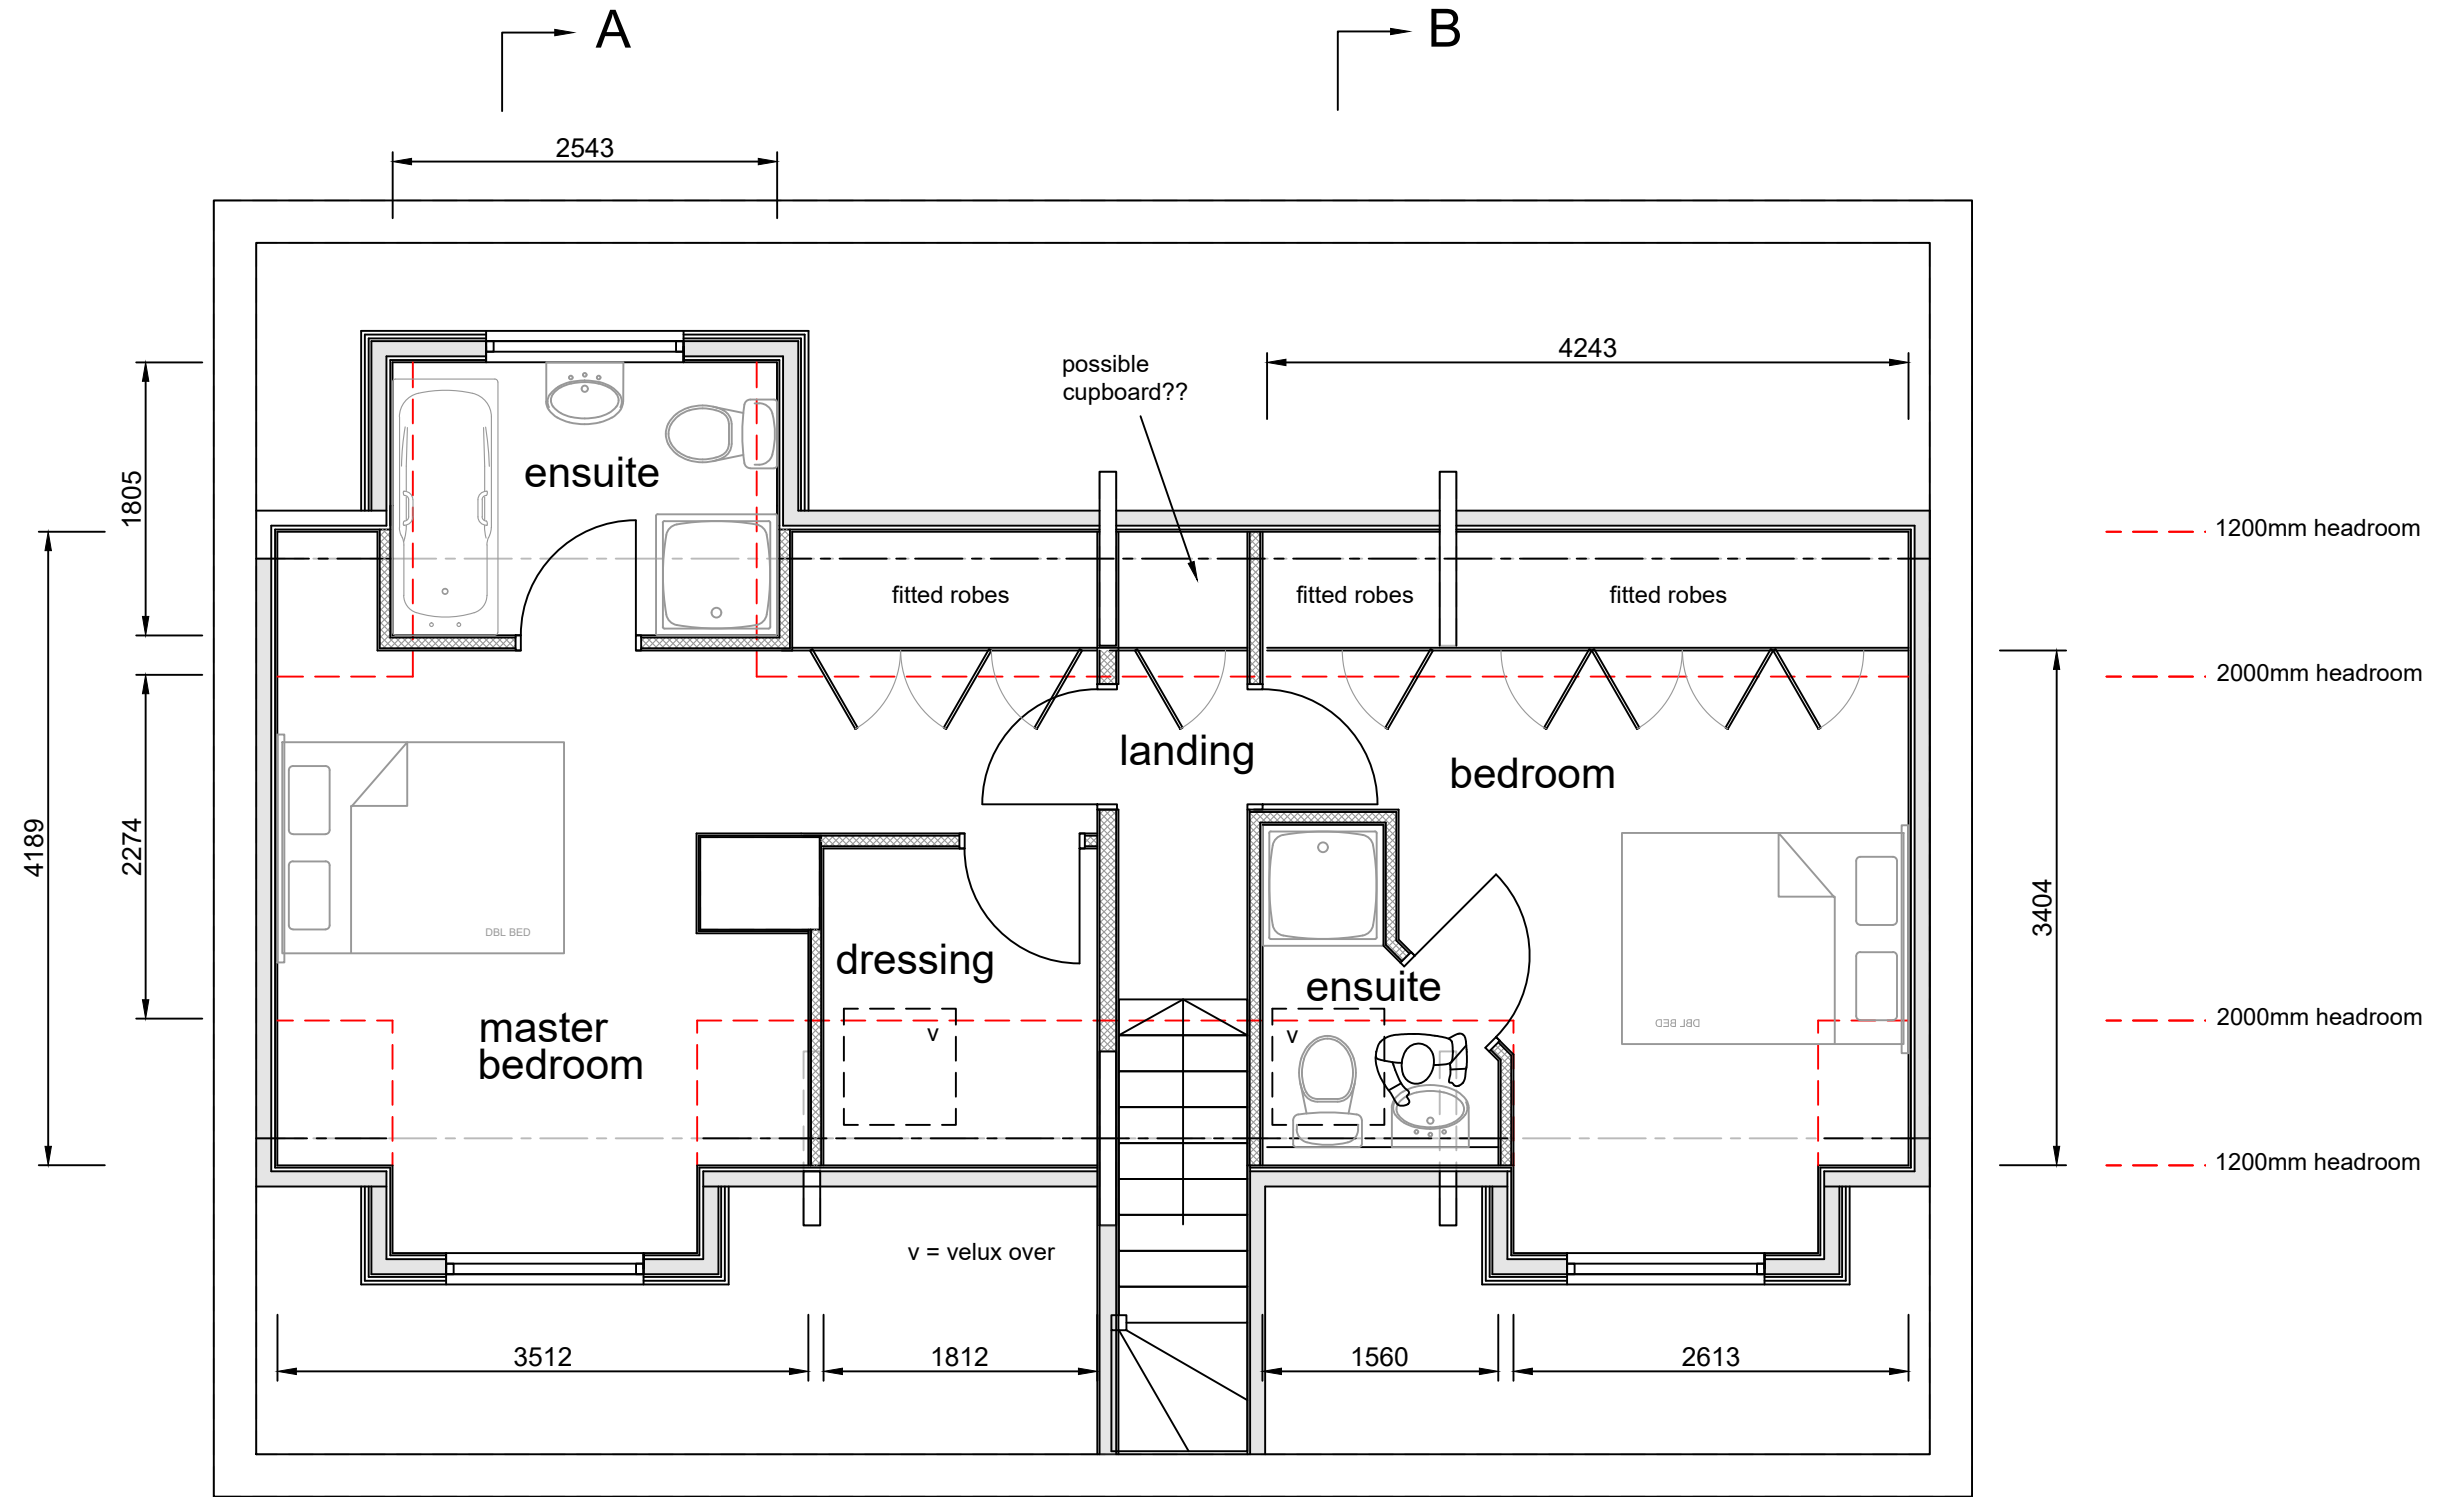

FIRST FLOOR PLAN
 scale 1-50